


Plan scale 1 inch = 20 Feet.

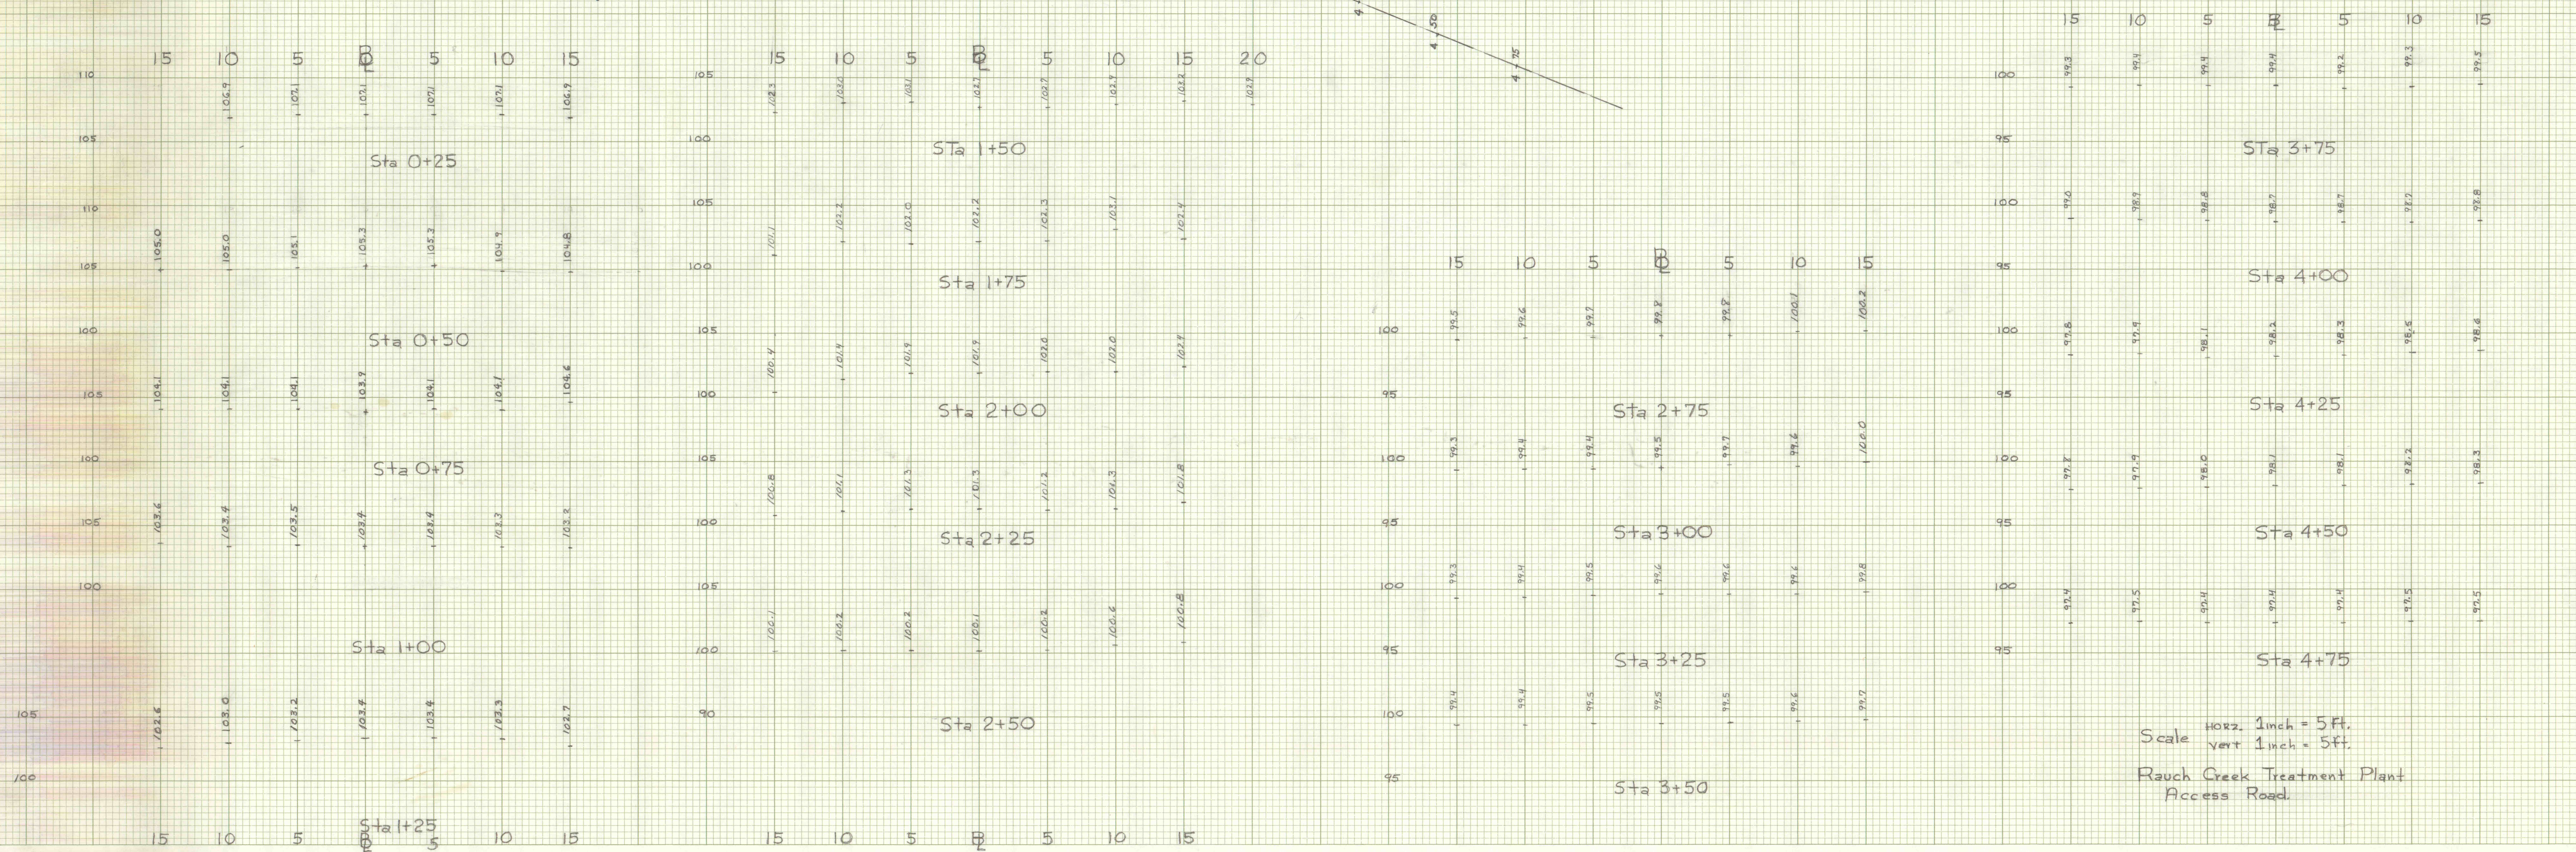

Scale Horz. 1 inch = 5 Ft.
Vert. 1 inch = 5 ft.
Rauch Creek Treatment Plant
Access Road