



INTERCEPTOR BOX N°1 - DWG. C-1  
SCALE: 1/4" = 1'-0"

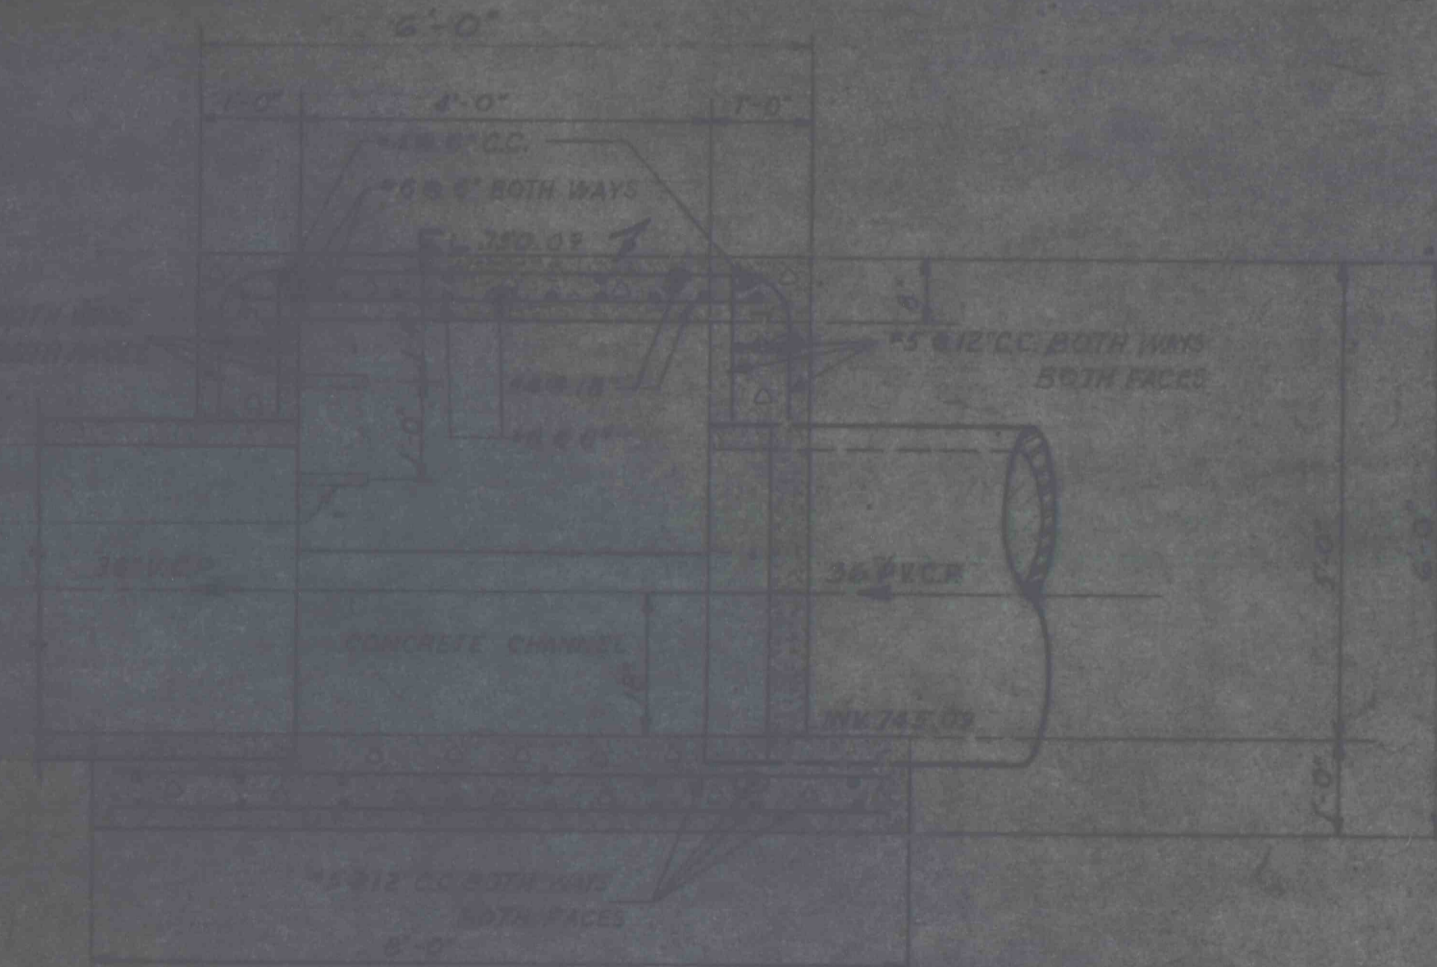

INTERCEPTOR BOX N°2 - DWG. C-1 & C-2  
SCALE: 1/4" = 1'-0"

NOTE  
ALL CONSTRUCTION SHALL BE TO WATER LEVEL  
UNLESS OTHERWISE NOTED

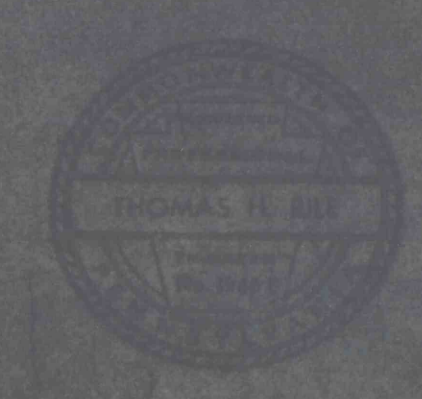

DESIGNED BY	THOMAS H. HILL	DATE	10/15/88
CHECKED BY	PAUL J. HILL	DATE	10/15/88
CONSTRUCTION DETAILS INTERCEPTORS N° 1 & 2			
RAUSEN CREEK WATER TREATMENT PLANT			
C-22			