





# FLOW DIAGRAM OF TREATMENT PLANT

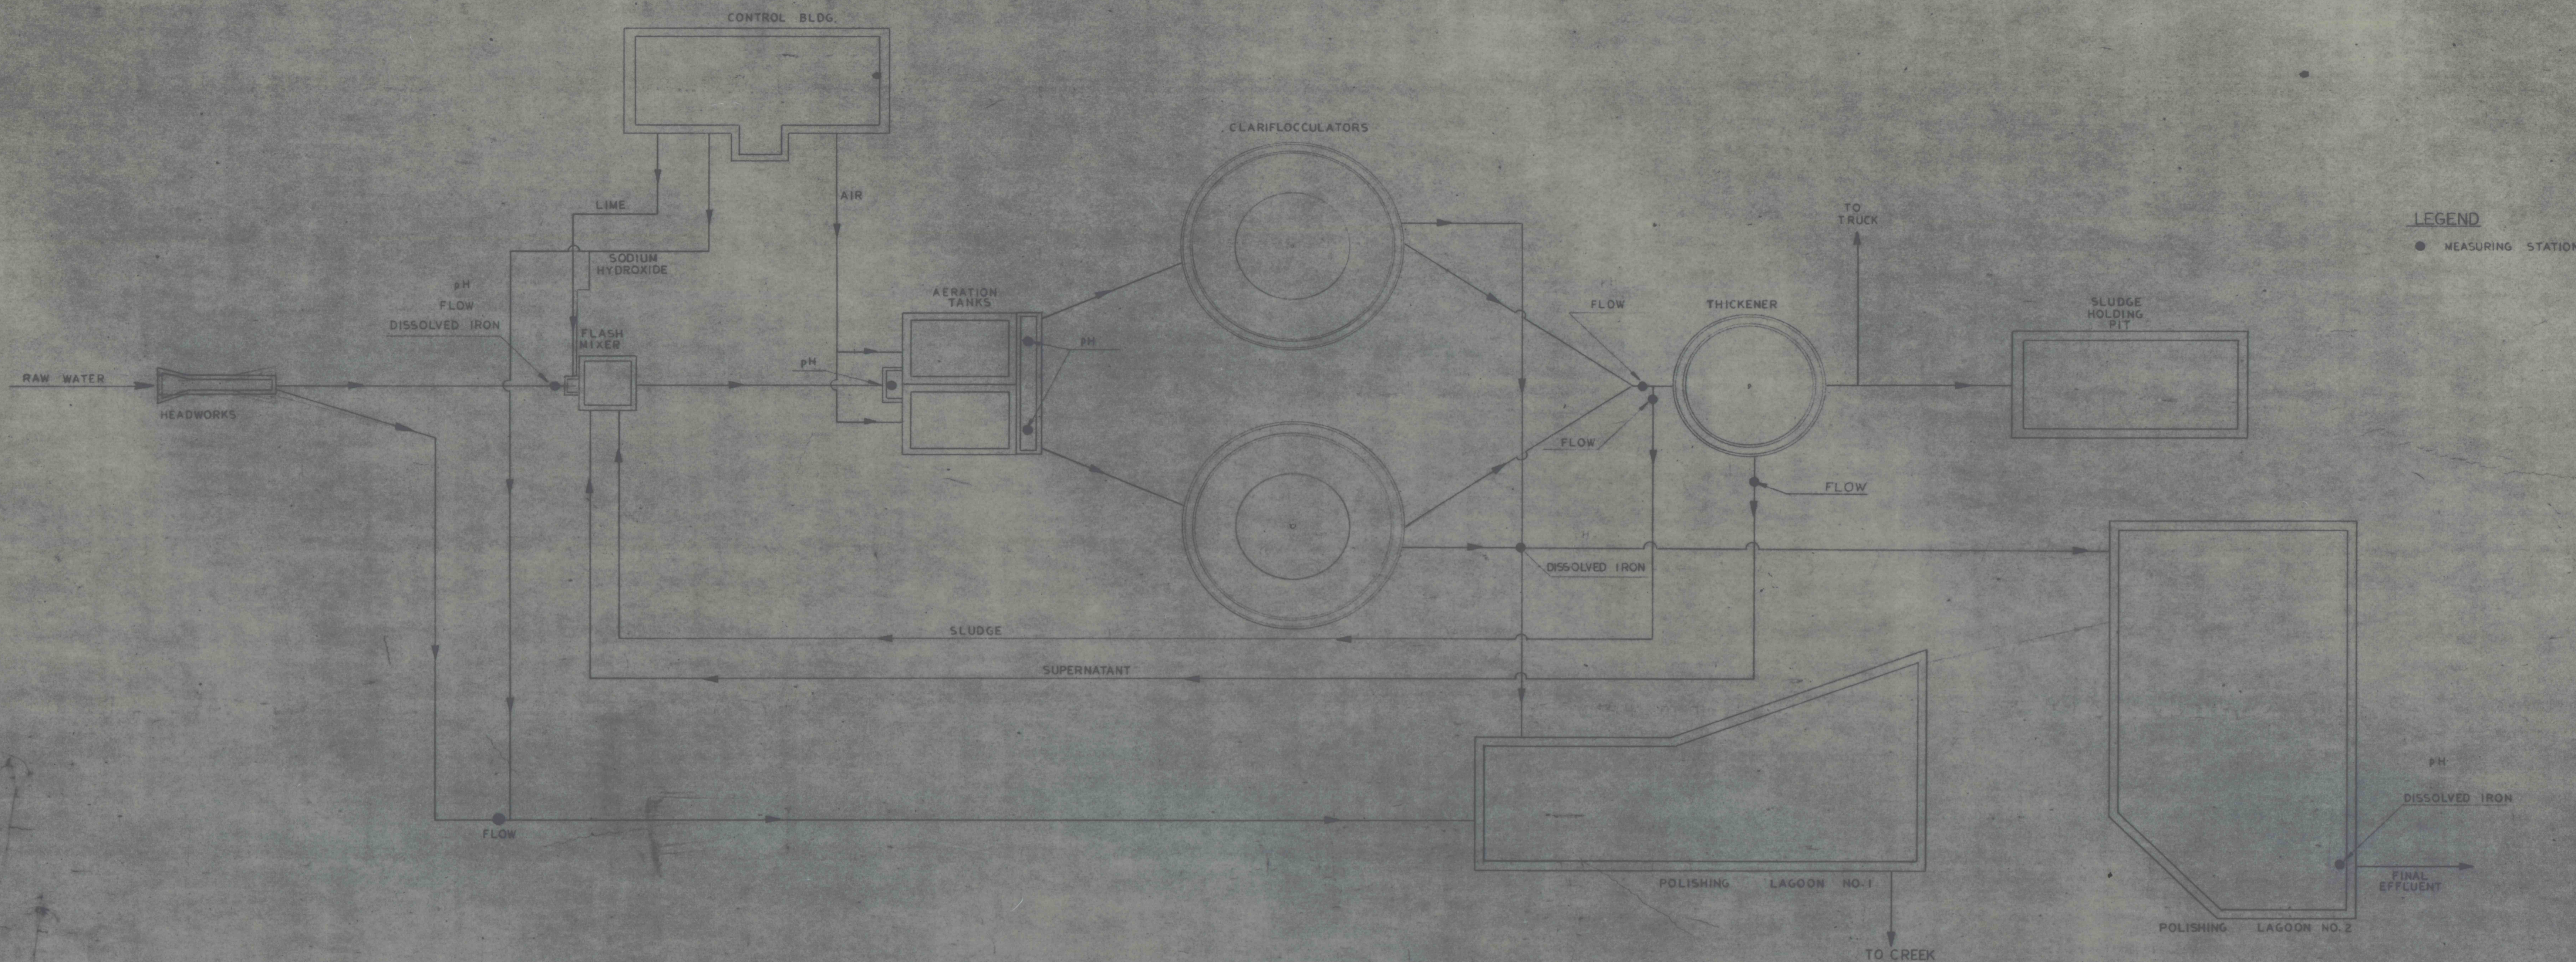

### HYDRAULIC PROFILE - MAIN FLOW

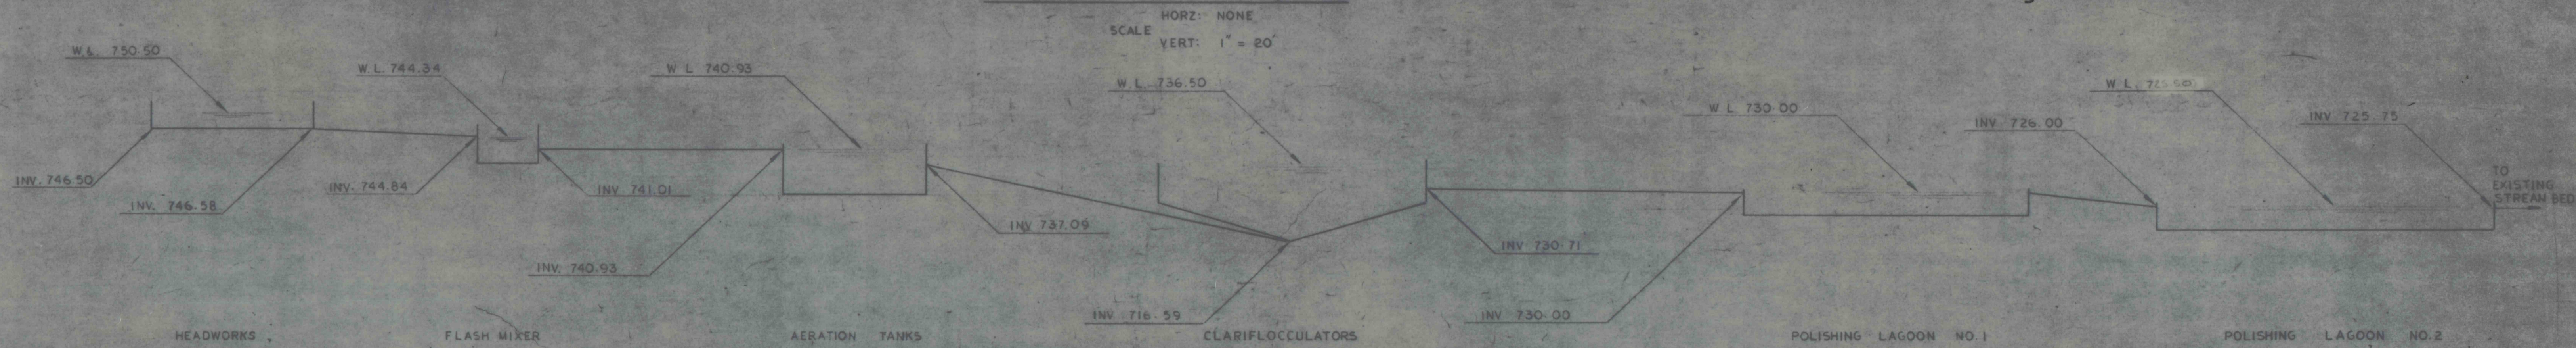

### HYDRAULIC PROFILE - BYPASS FLOW

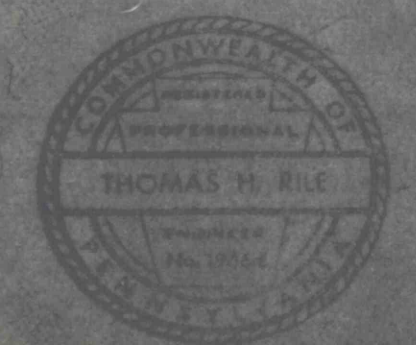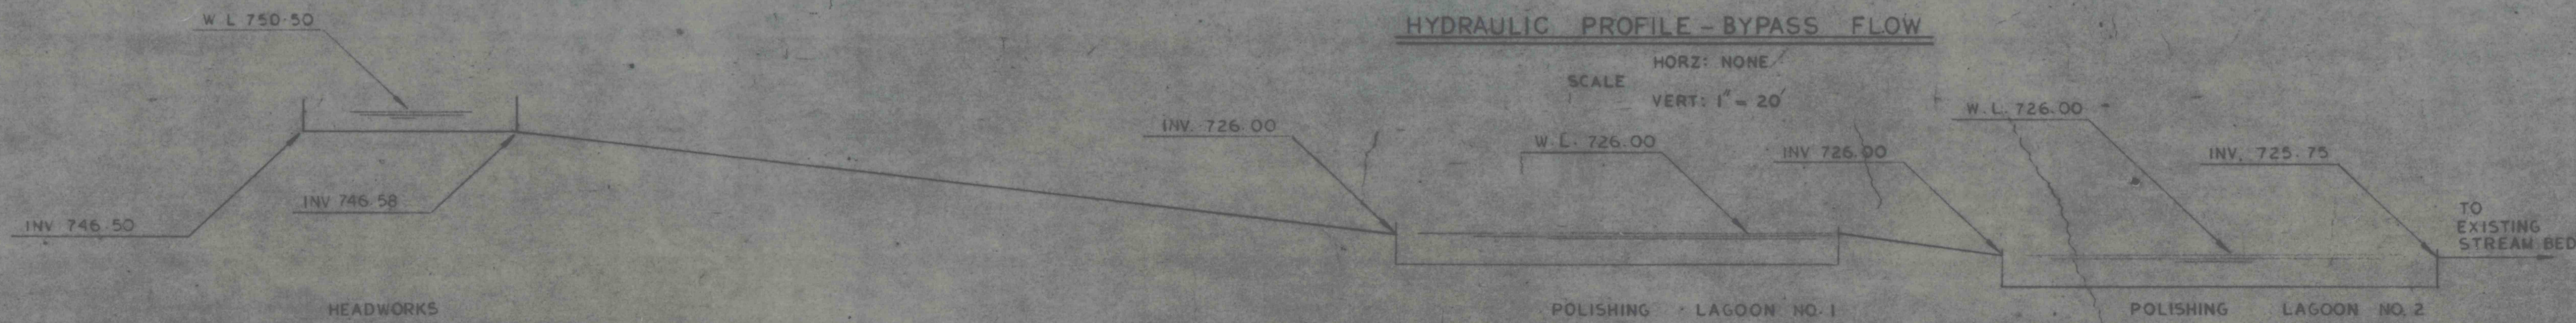

REVISIONS	<b>FLOW DIAGRAM &amp; HYDRAULIC PROFILE</b>
CONTINUATION OF TREATMENT FACILITIES FOR ACID MINE DRAINAGE <b>RAUSCH CREEK WATERSHED</b> <b>SCHUPLER COUNTY, PENNSYLVANIA</b>	
DRAWN BY: CHECKED BY: APPROVED BY:	ANYRACTIVE <b>RESEARCH &amp; DEVELOPMENT CO. INC.</b> CONSULTING - ENGINEERS PITTSBURGH, PENNSYLVANIA