



LOCATION MAP
Scale: 1 in = 9 mi.

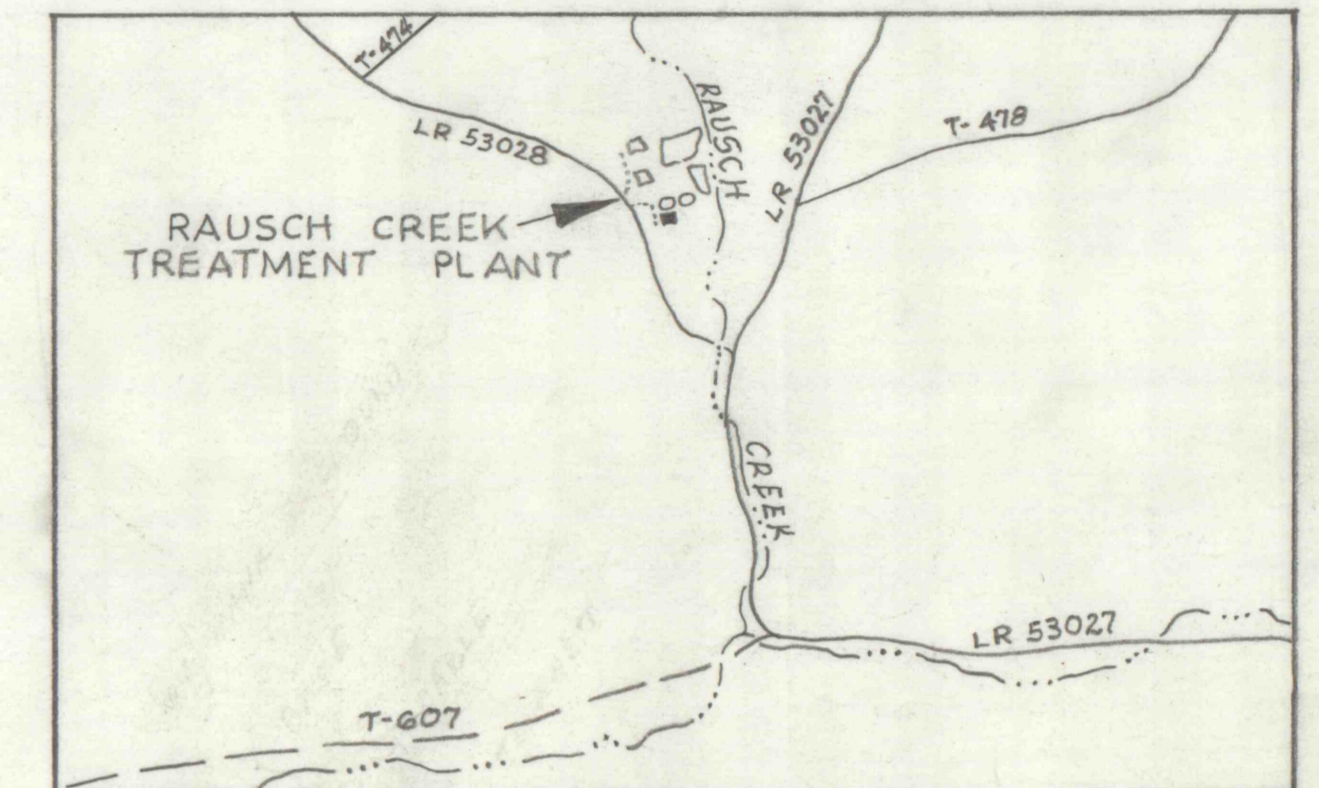

VICINITY MAP
Scale: 1 in = 2000 ft.

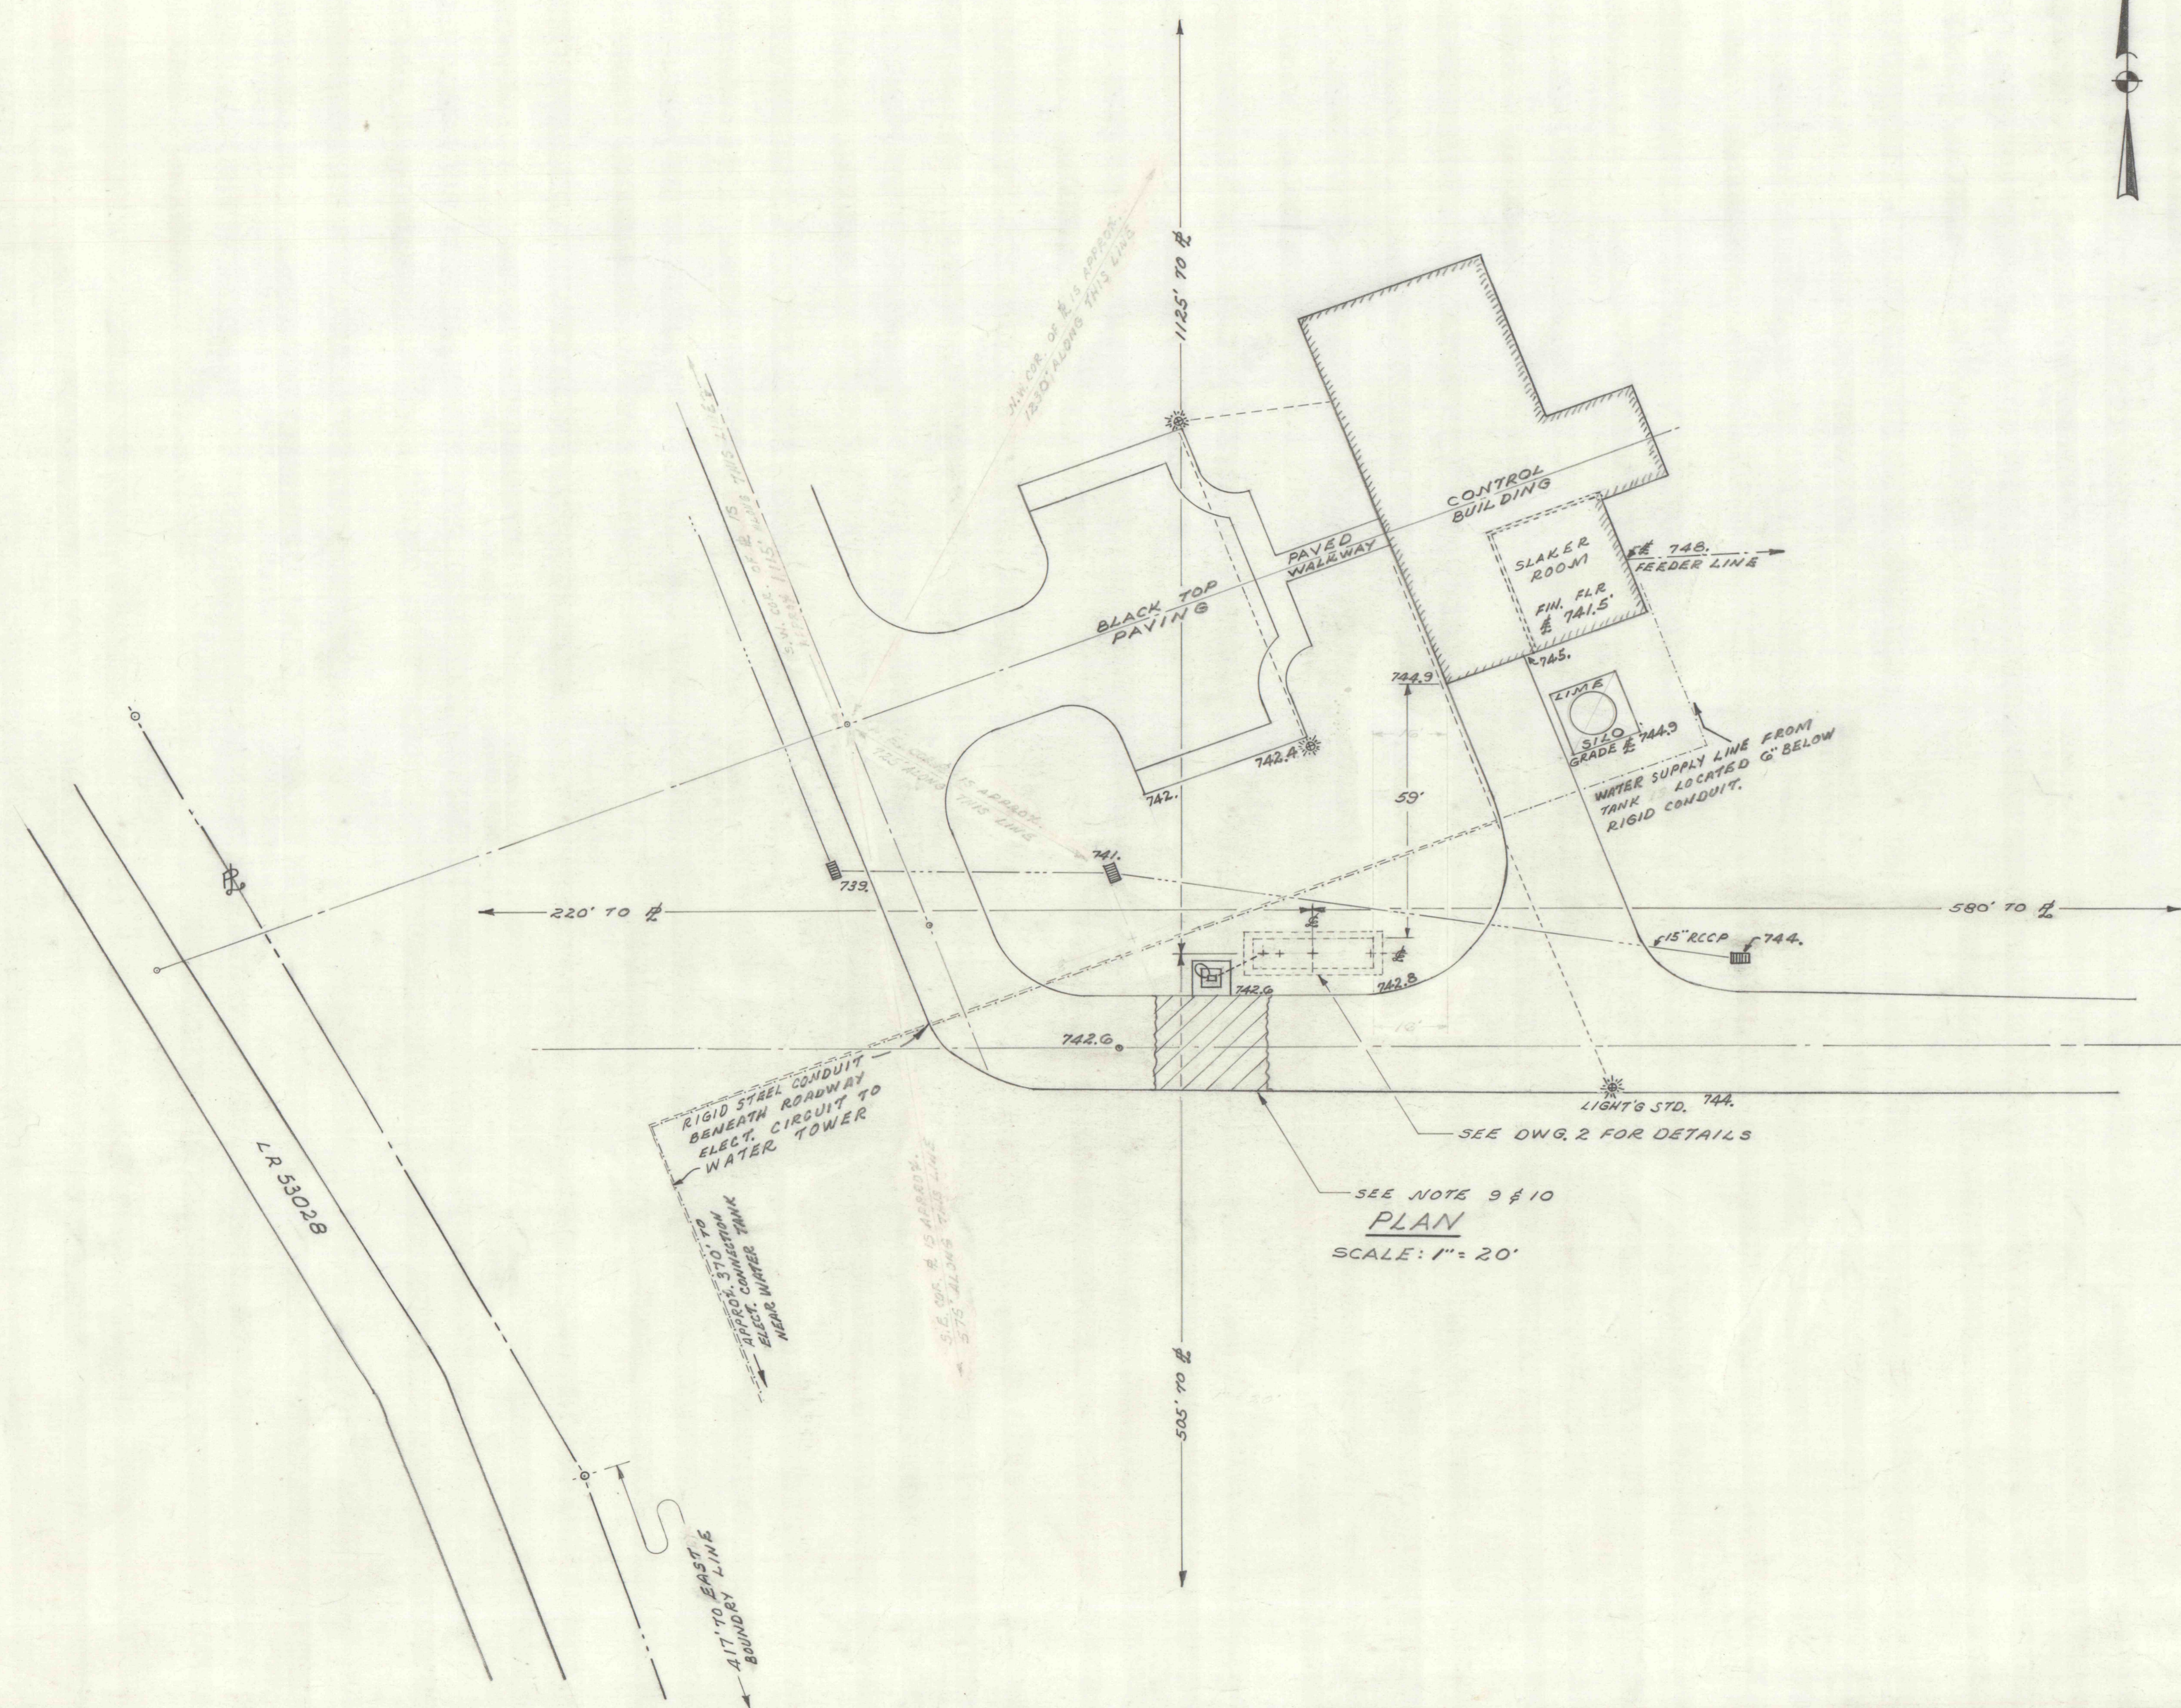

SEE NOTE 9 & 10
PLAN
SCALE: 1" = 20'

COMMONWEALTH OF PENNSYLVANIA DEPARTMENT OF ENVIRONMENTAL RESOURCES OFFICE OF RESOURCES MANAGEMENT		
GAS PUMP INSTALLATION RAUSCH CREEK ACID MINE DRAINAGE TREATMENT PLANT SCHUYLKILL CO. PENNSYLVANIA		
PLAN, LOCATION AND VICINITY MAPS		
DRAWN BY M.M.Z.	DATE 7.5.81 8.20.80	DRAWING NO. 1 of 2
CHECKED BY	SCALE AS SHOWN	