


1300
1290
1280
1270
1260
1250
1240
1230
1220
1210
1200
1190
1180
1170

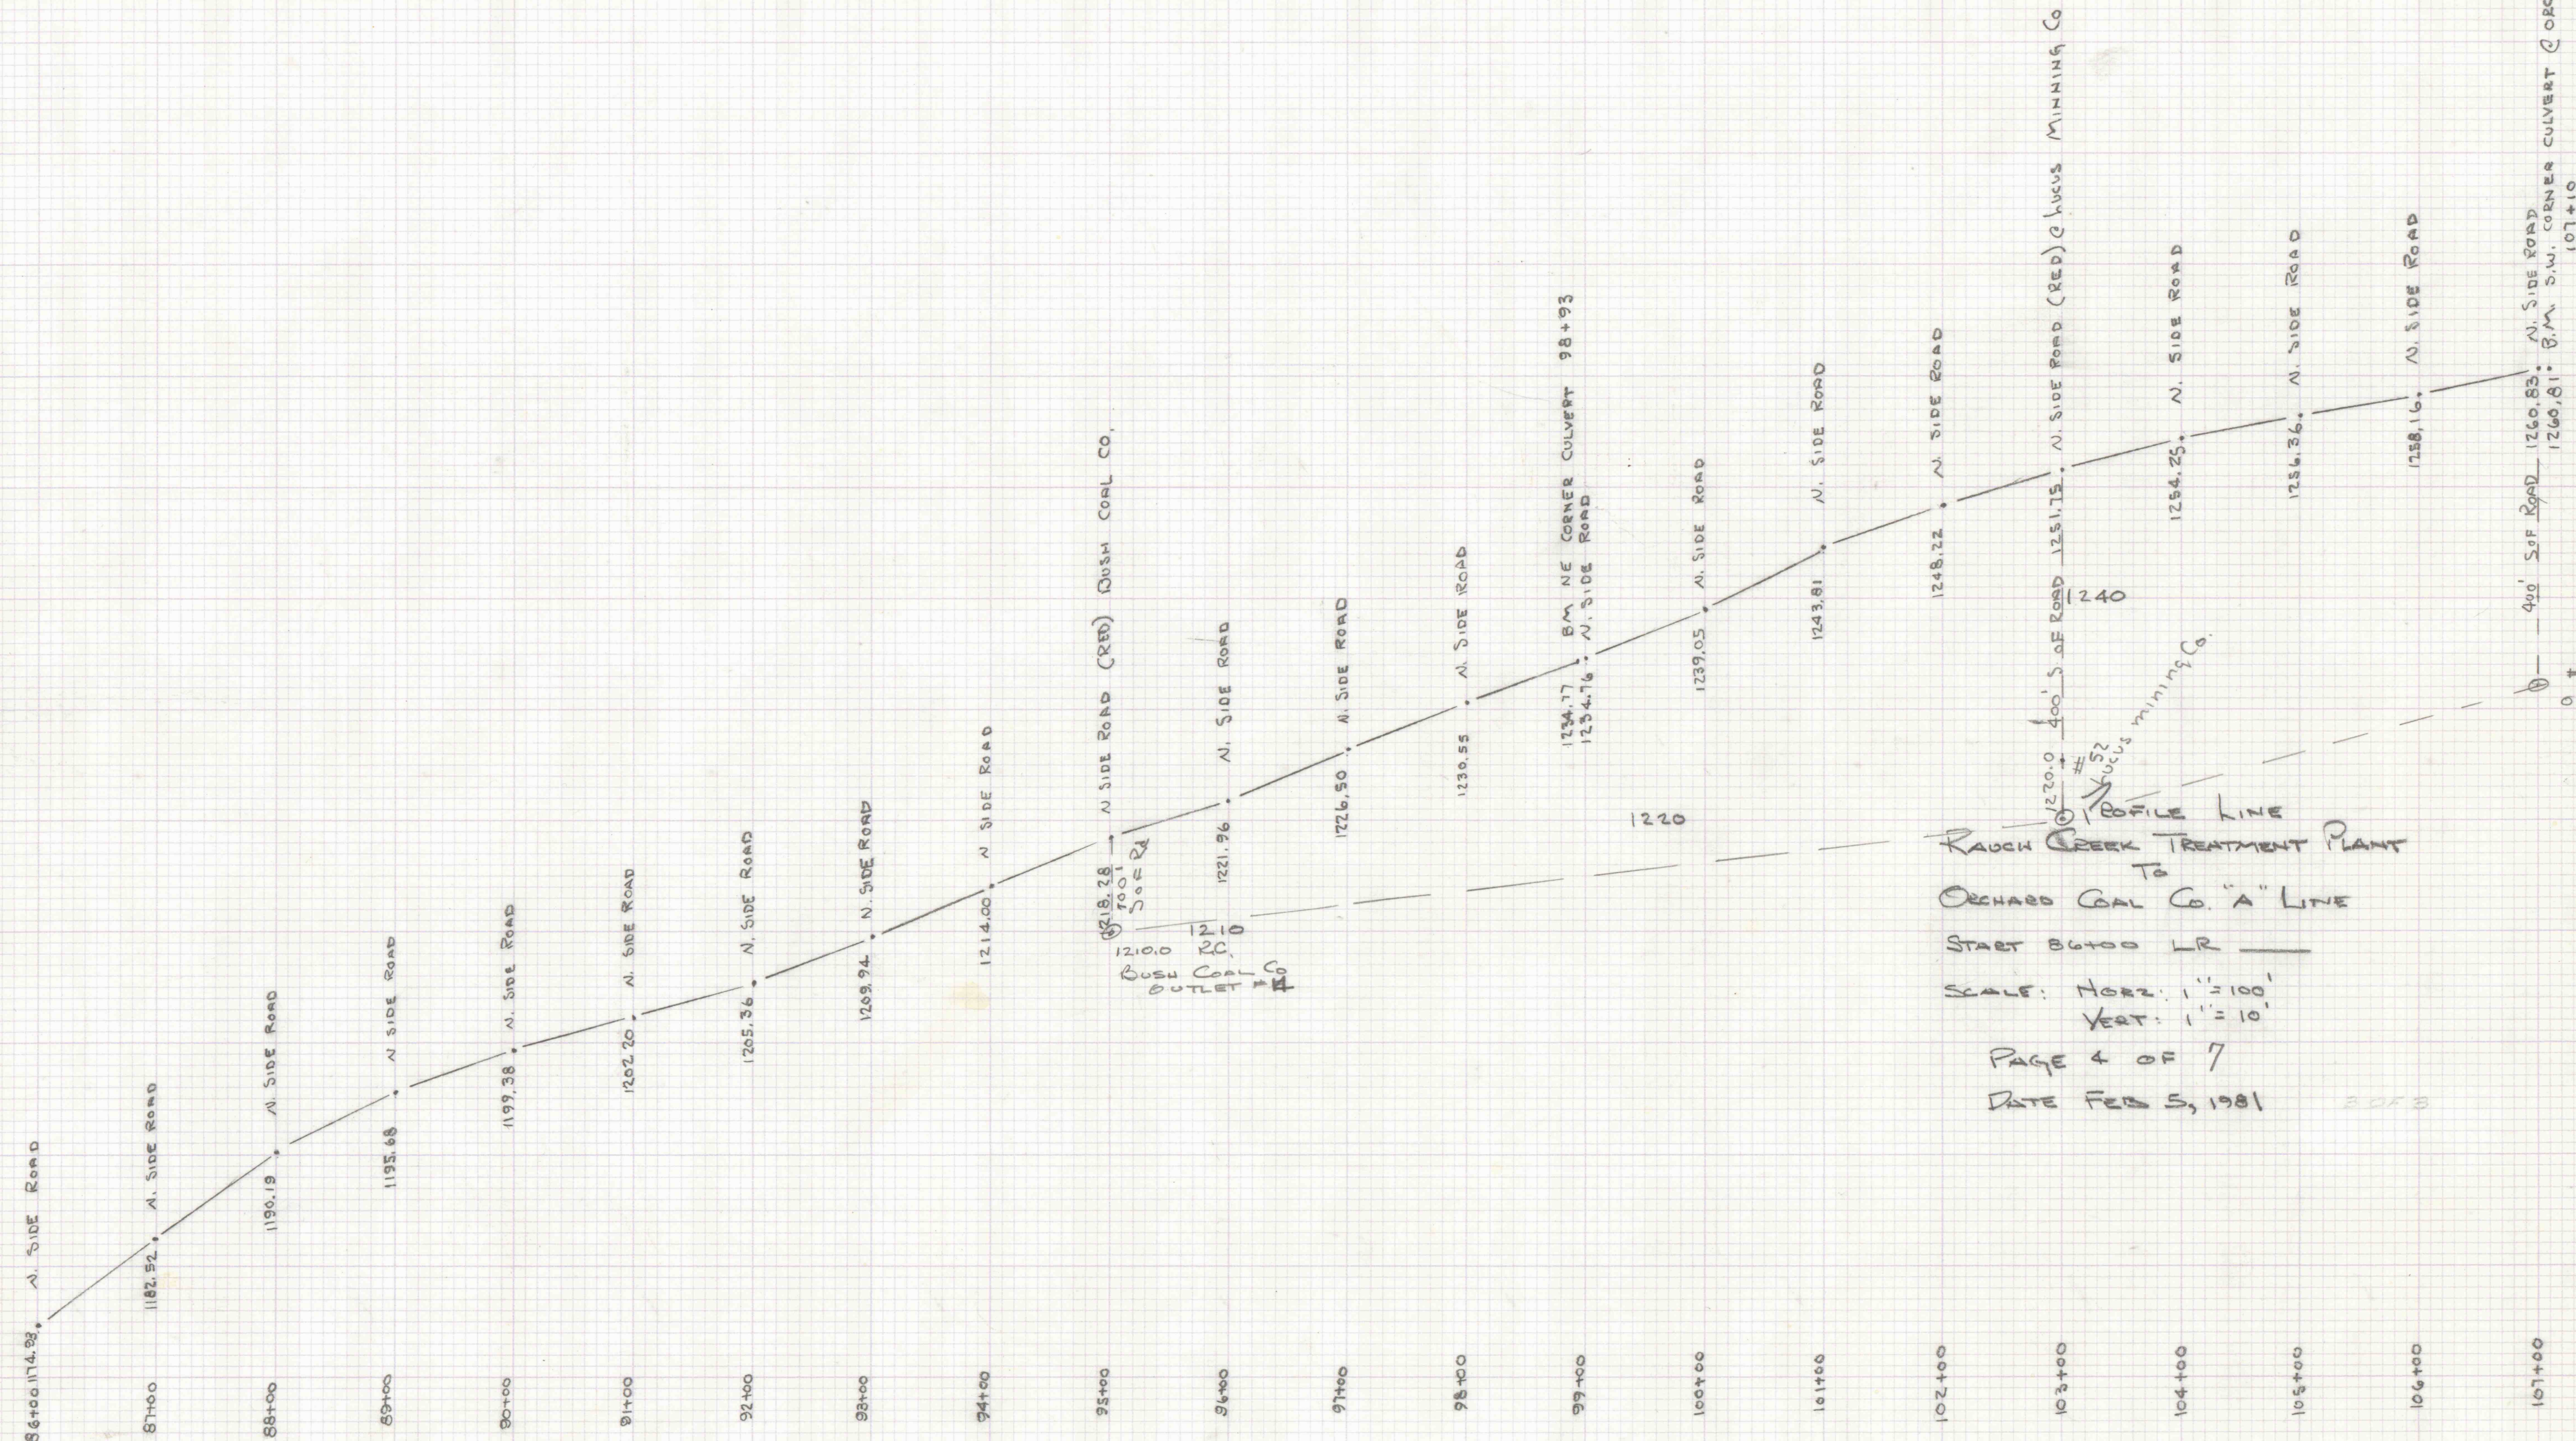

1200.00
1201.00
1202.00
1203.00
1204.00
1205.00
1206.00
1207.00
1208.00
1209.00
1210.00
1211.00
1212.00
1213.00
1214.00
1215.00
1216.00
1217.00
1218.00
1219.00
1220.00
1221.00
1222.00
1223.00
1224.00
1225.00
1226.00
1227.00
1228.00
1229.00
1230.00
1231.00
1232.00
1233.00
1234.00
1235.00
1236.00
1237.00
1238.00
1239.00
1240.00

PROFILE LINE
 RAUCH CREEK TREATMENT PLANT
 TO
 ORCHARD COAL CO. "A" LINE
 START 86+00 LR
 SCALE: HORIZ: 1" = 100'
 VERT: 1" = 10'
 PAGE 4 OF 7
 DATE FEB 5, 1981

51
 ORCHARD COAL CO. DAM

E.16.33