



GENERAL NOTES


REFER TO DRAWING NO. C-1 FOR LOCATION OF SPILLWAY.

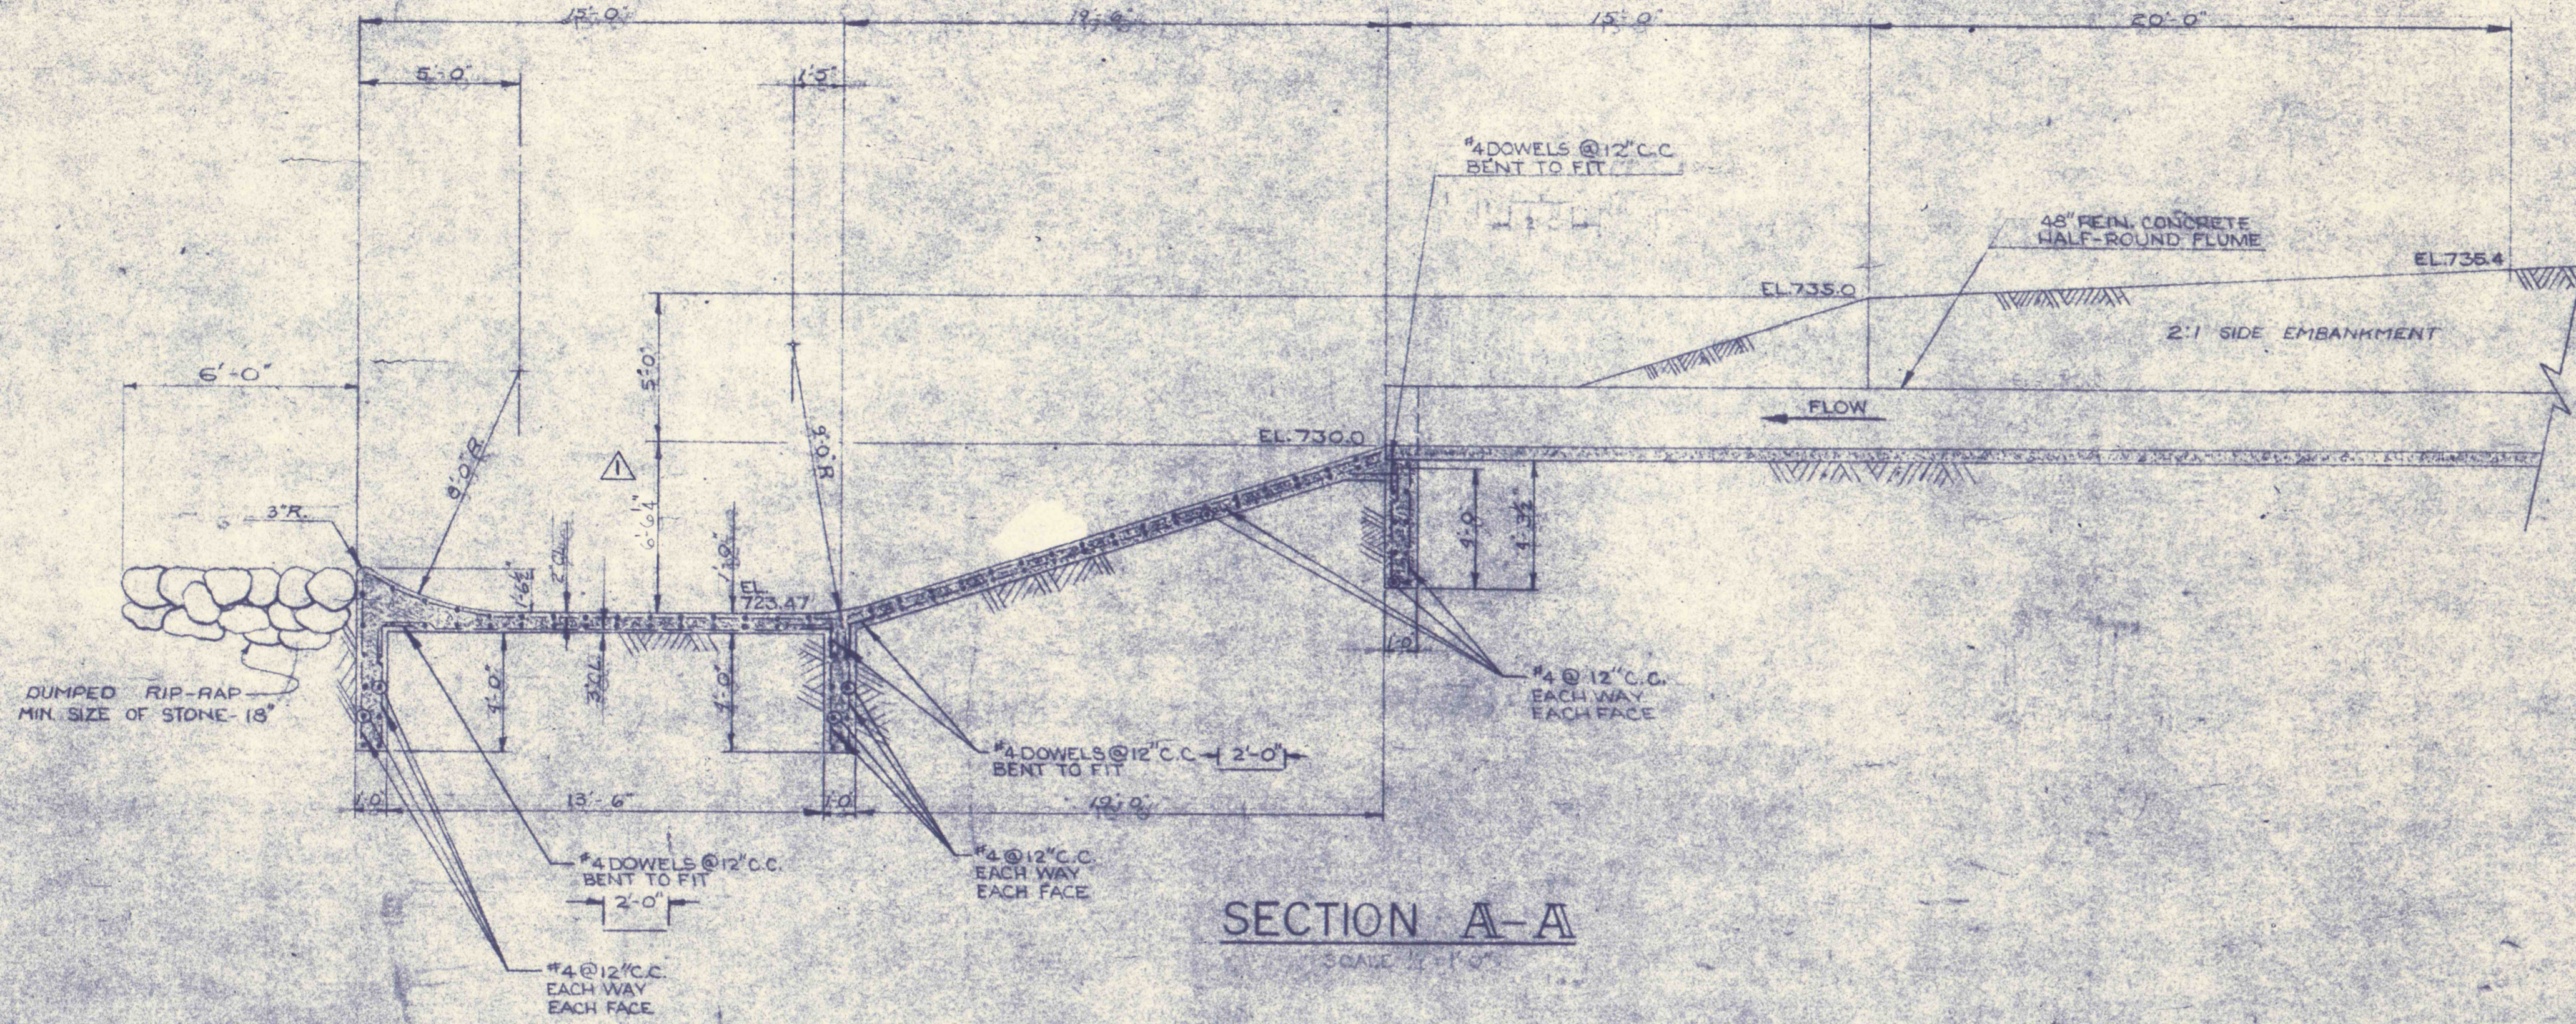


SECTION A-A  
SCALE 1/4" = 1'-0"

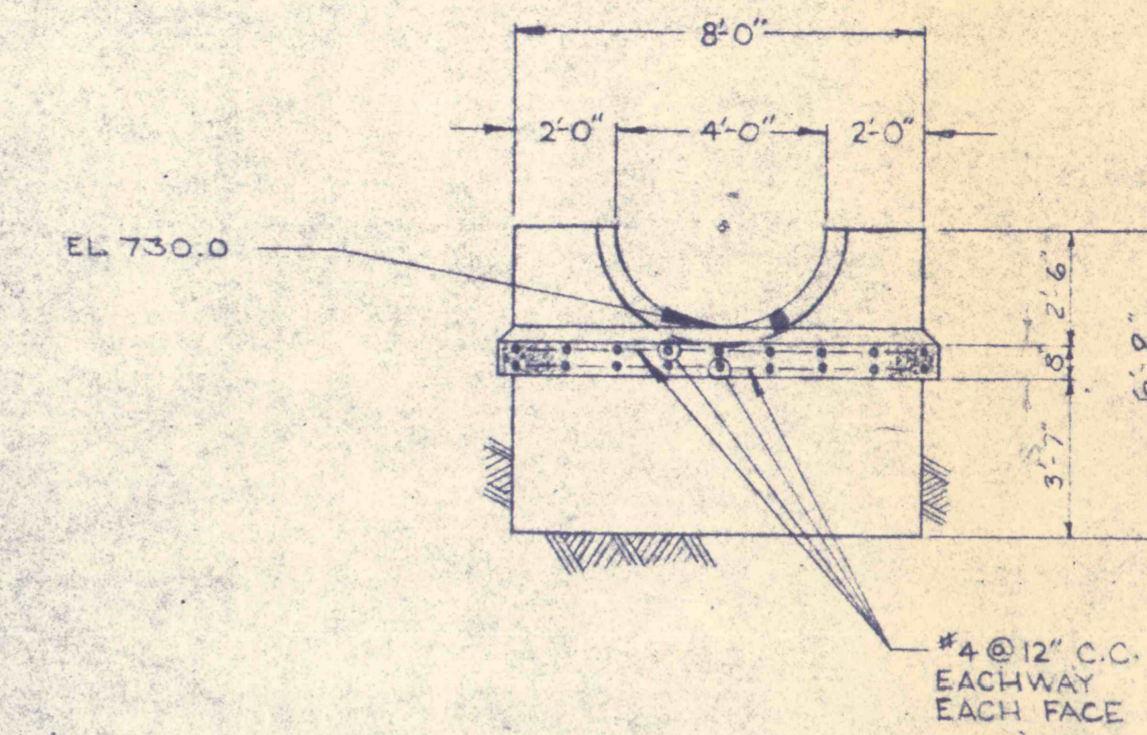

SECTION C-C  
SCALE 1/4" = 1'-0"

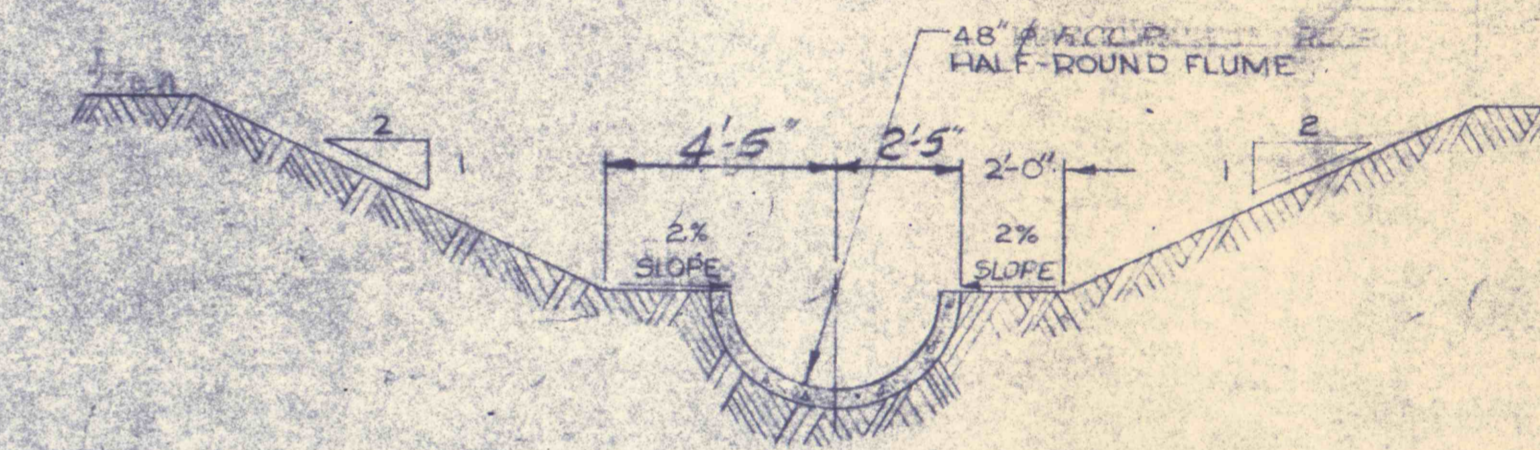

SECTION B-B  
SCALE 1/4" = 1'-0"

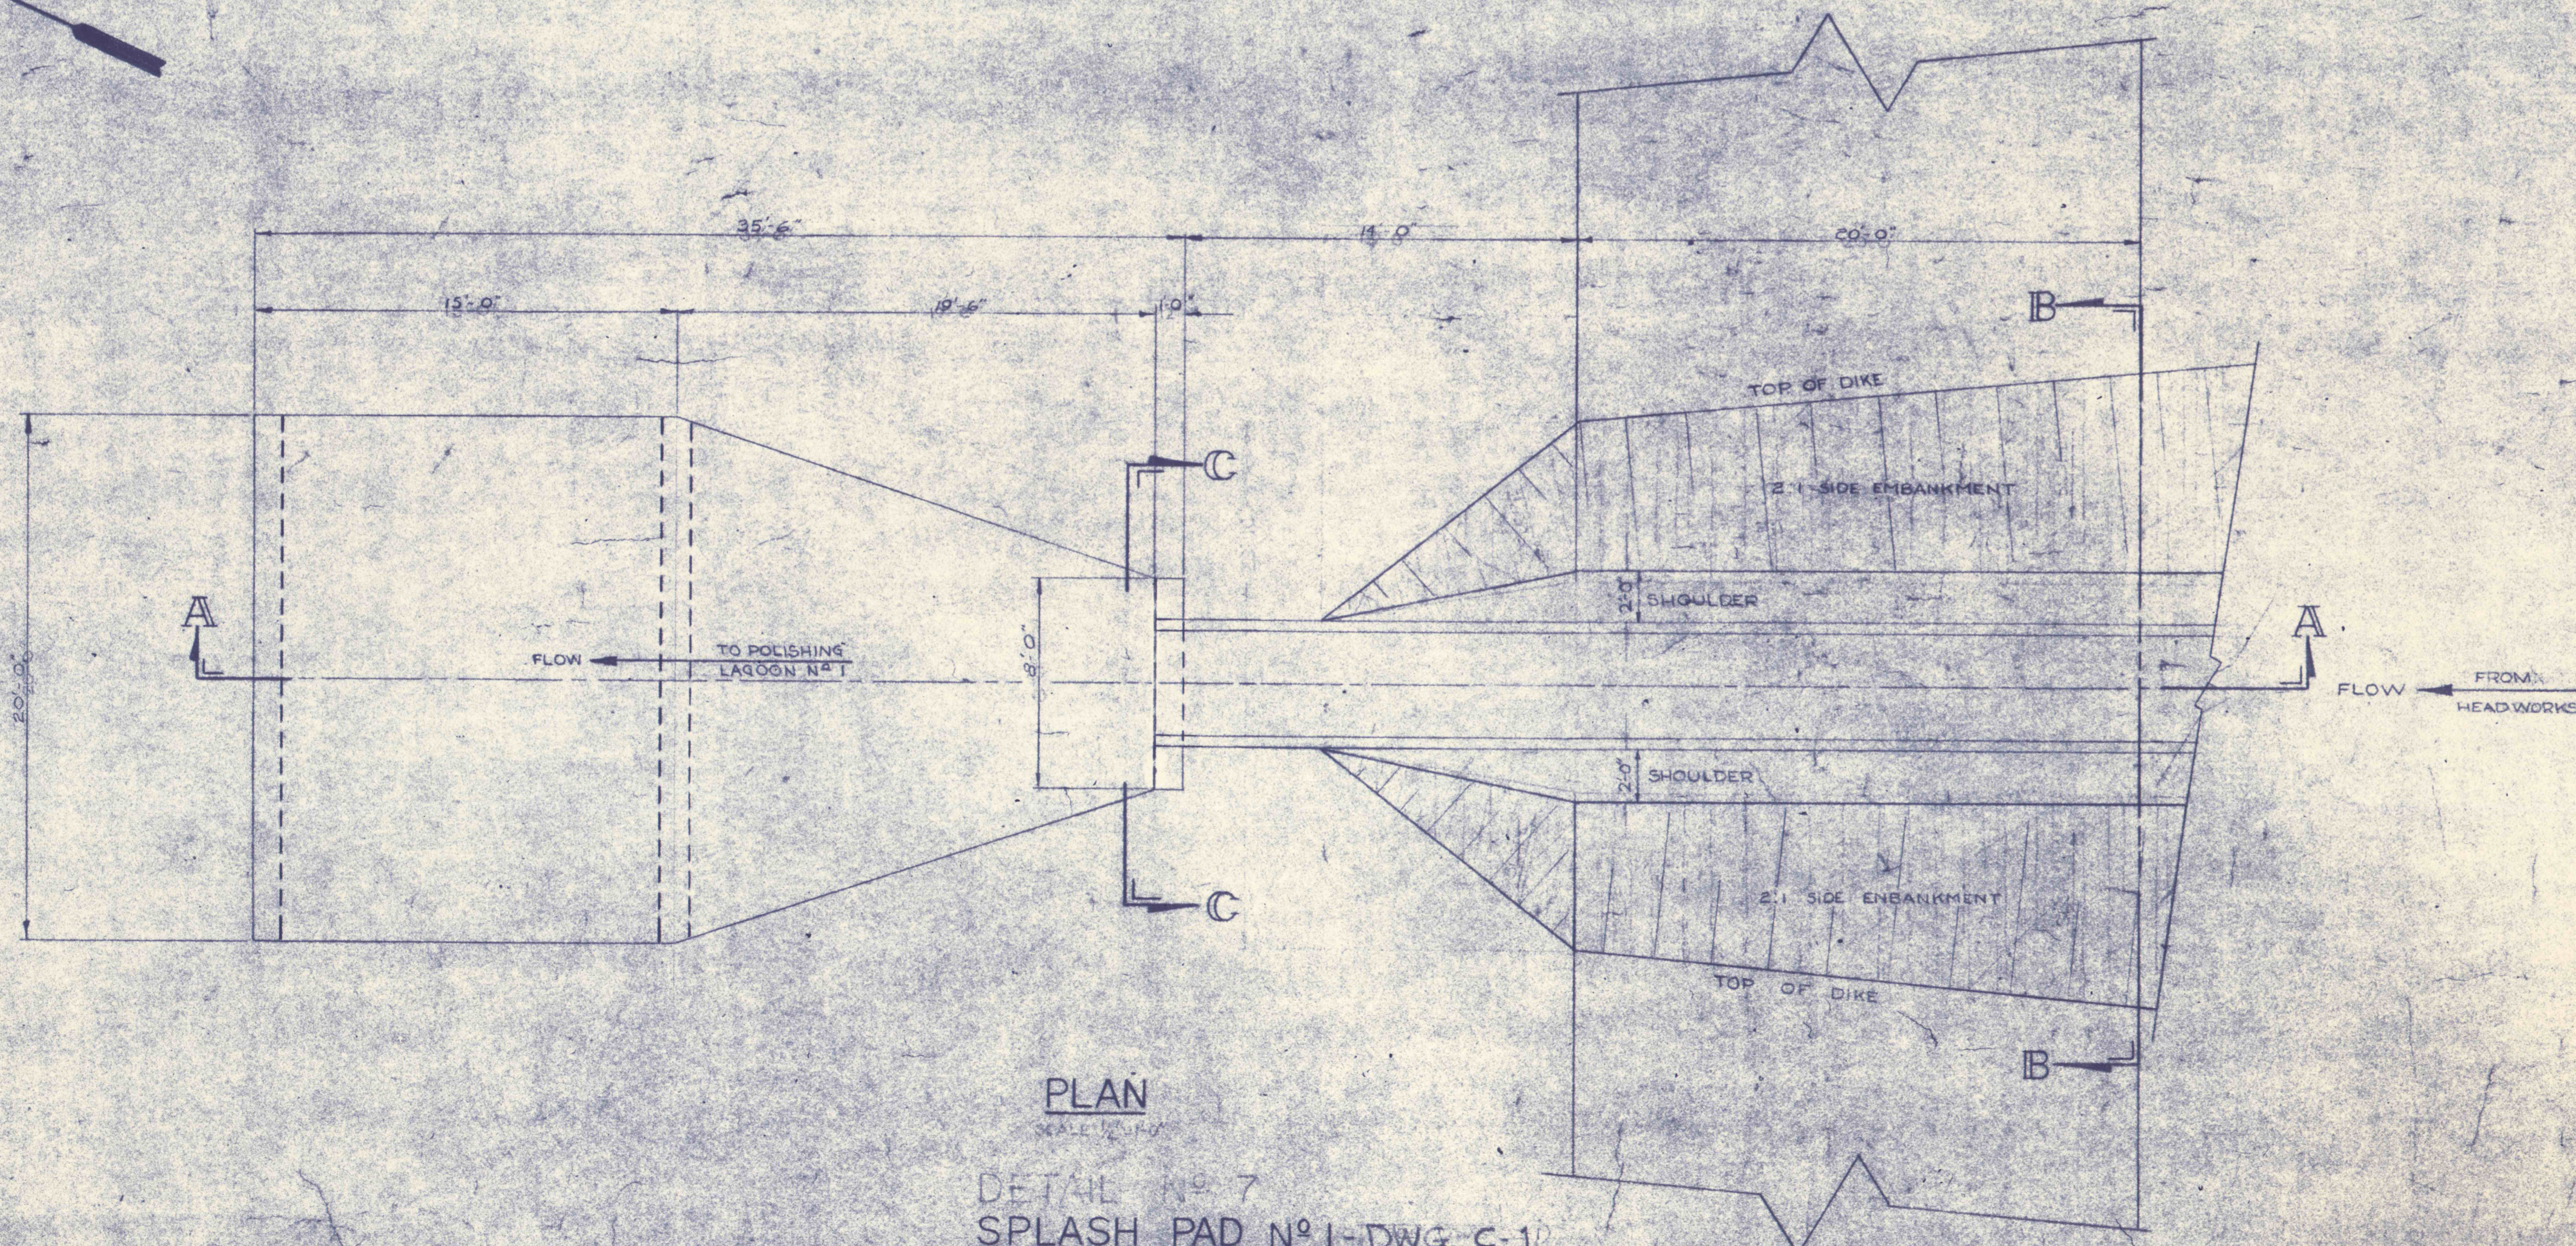

PLAN  
SCALE 1/4" = 1'-0"  
DETAIL N° 7  
SPLASH PAD N° 1 - DWG. C-1  
SCALE 1/4" = 1'-0"



REVISIONS	
1	REV. DIMENSION AS IND. (SECT. A-A)

CONSTRUCTION DETAILS - SPLASH PAD

CONSTRUCTION OF TREATMENT FACILITIES FOR ACID MINE DRAINAGE  
RAUSCH CREEK WATERSHED  
SCHUYLKILL COUNTY, PENNSYLVANIA

ANTHRACITE RESEARCH & DEVELOPMENT CO. INC.  
consulting engineers  
POTTSVILLE PENNSYLVANIA TANAGUA

DRAWING NO. **C-24**

