
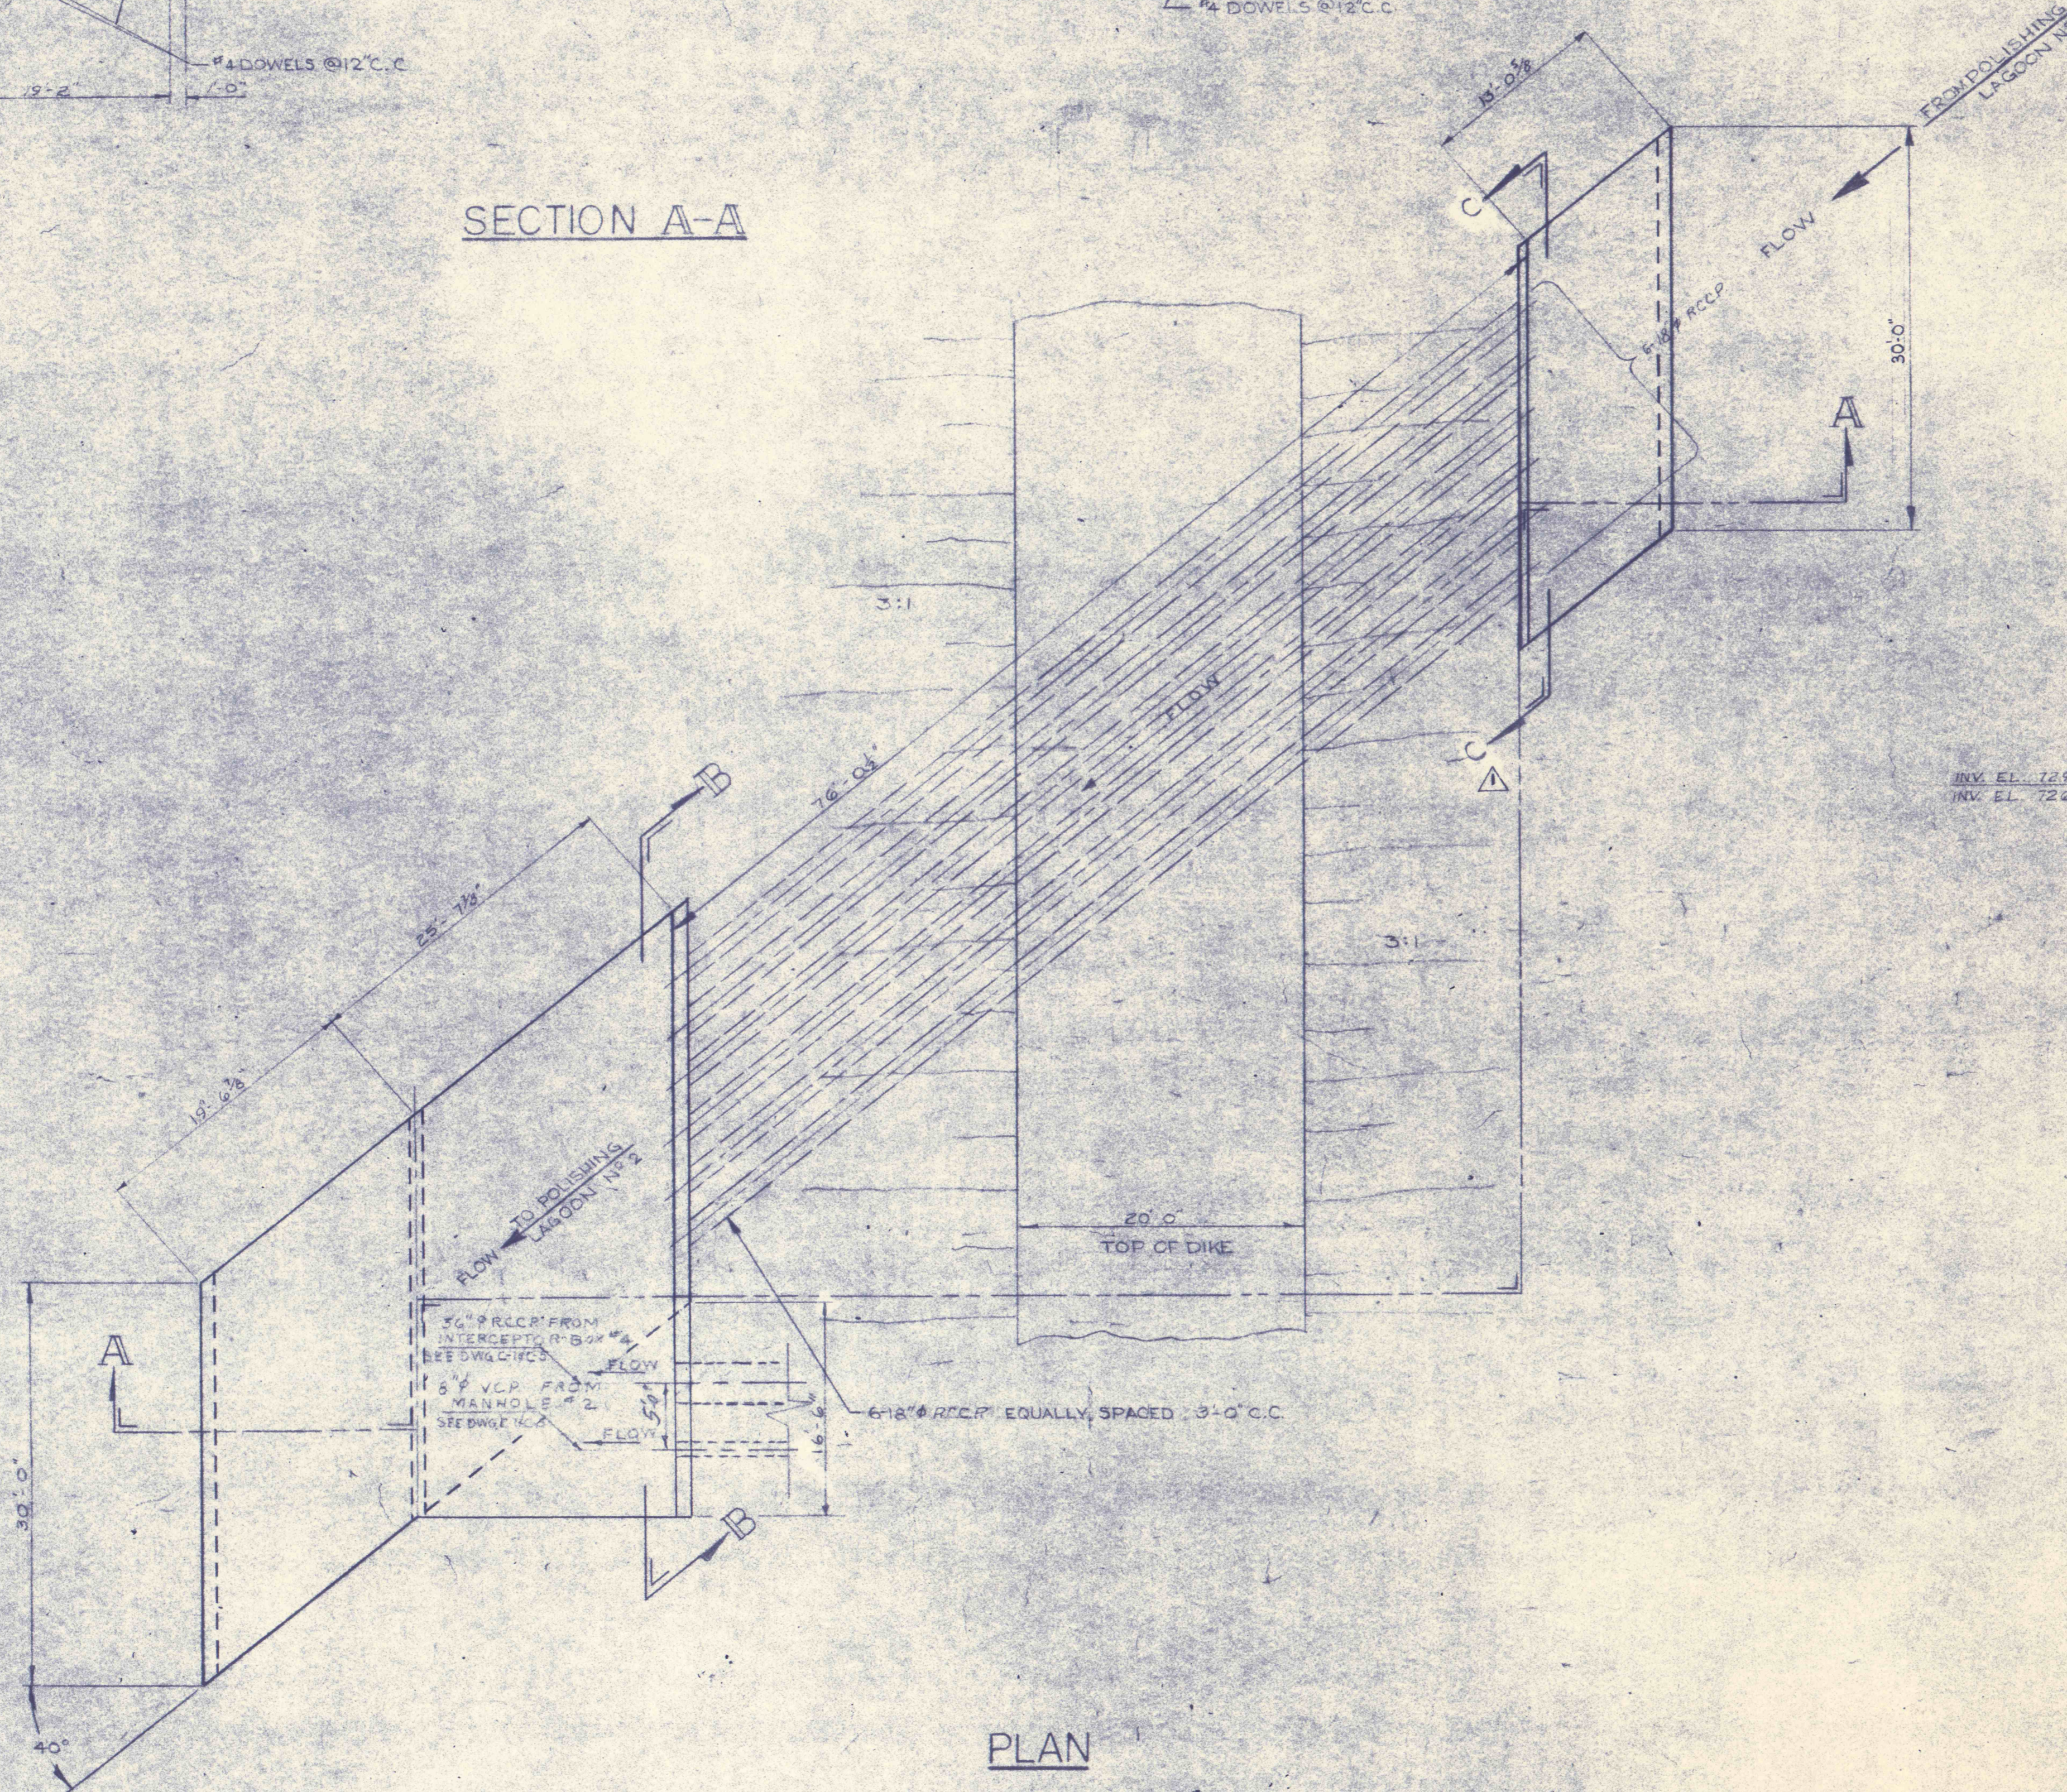



SECTION A-A

GENERAL NOTES

1. REFER TO DWG. NO. C-1 FOR LOCATION OF OVERFLOW STRUCTURE.

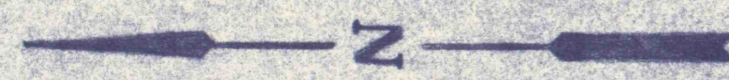

PLAN

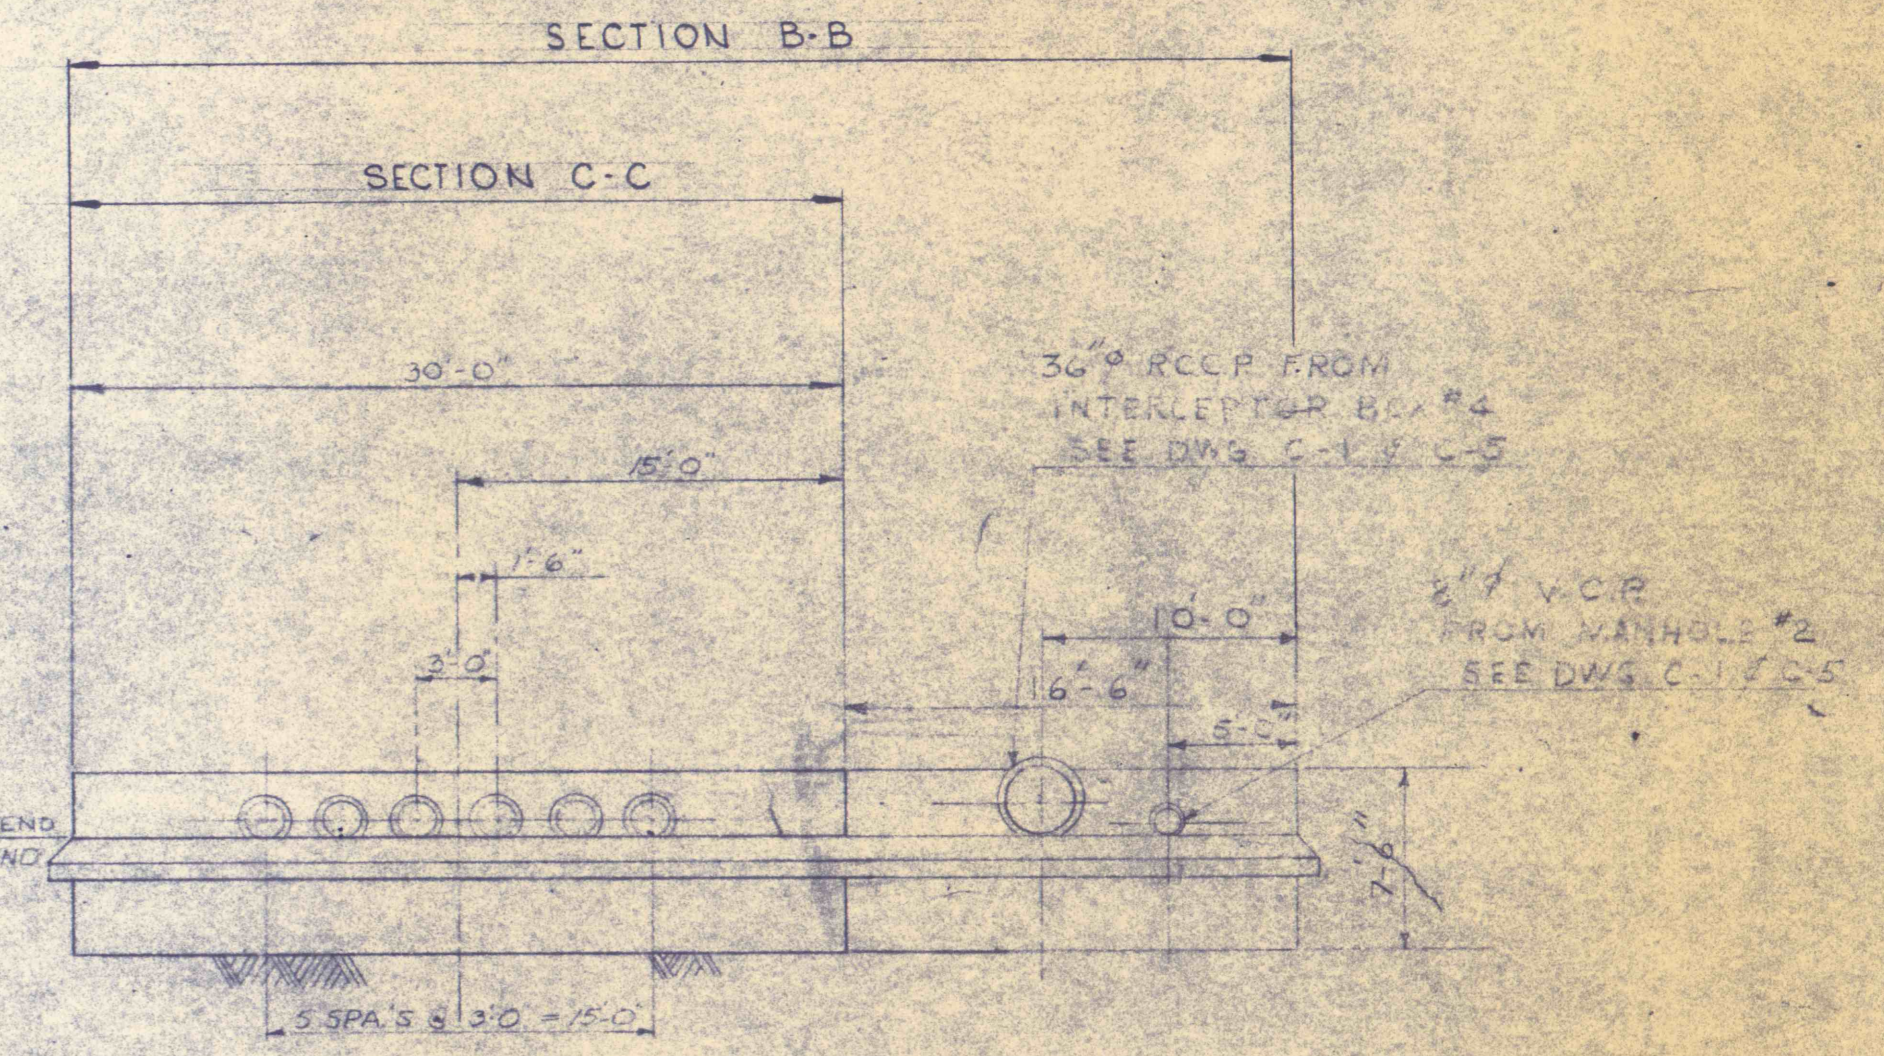

SECTION B-B
SECTION C-C

OVERFLOW STRUCTURE N^o 1
DWG. C-1

1	REVISED SECTION B-B AS SHOWN
REVISIONS	
CONSTR. DETAILS OVERFLOW STR. #1	
CONSTRUCTION OF TREATMENT FACILITIES OF ACID MINE DRAINAGE RAUSCH CREEK WATERSHED SCHUYLKILL COUNTY, PENNSYLVANIA	
JOB NO. 28838	DATE: NOV 1960
SCALE: 1/4" = 1'-0"	DRAWN: [Signature]
APPROVED: [Signature]	DRAWING NO. C-26
ANTHRACITE RESEARCH & DEVELOPMENT CO. INC. consulting engineers POTTSVILLE PENNSYLVANIA	TAMAQUA

