


838
791
43

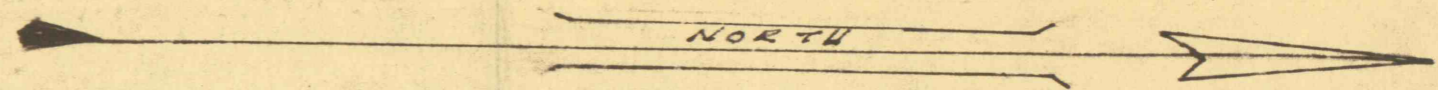

LOOKING WEST

Railroad St. B.M. No. 13
K&S. 8/31/70

Proposed Bore Hole
Projected 125' West

SURFACE +838.0
CROP FALL 1.5%
+847.0

Creek
Changed
Bot. +
Est. +

WEBSTER
ST.

CLAY
ST.

FALL 10' DIA.
10' DEEP
Filled with
ASHES
5 YRS.

STORM
RAIN
ST.

Highway
Rt. 67

+946.0

+928.0

ESTIMATED HEIGHT

WATER

WATER LEVEL

Water at estimated +830. elev.
When Maysville #2 Slope is not
filled.

BUCK

RIDGE

MINE

Filled with water

Filled with
No. 13 VEIN

TRIP
HOLE
50 FT. LONG

+92.0

+682.0

+795.0

+648.0

+546.0

+354.0

NO. 11 VEIN

+542.0

+613.0

+300.2

VEIN 80
+539.0

+537.0

NO. 11 VEIN

+306.2

NO. 13 VEIN
+552.0

+581.0

+555.0

+375.0

DATUM +200 ABOVE MID-TIDE

+200.0

CROSS-SECTION THRU. RANSHAW FURNITURE CO.
STORE, RANSHAW PA. SHOWING #13 VEIN
CROP FALL - BUCK RIDGE MINE WORKINGS
MAY 22 - 1964
SCALE 1"=100'