

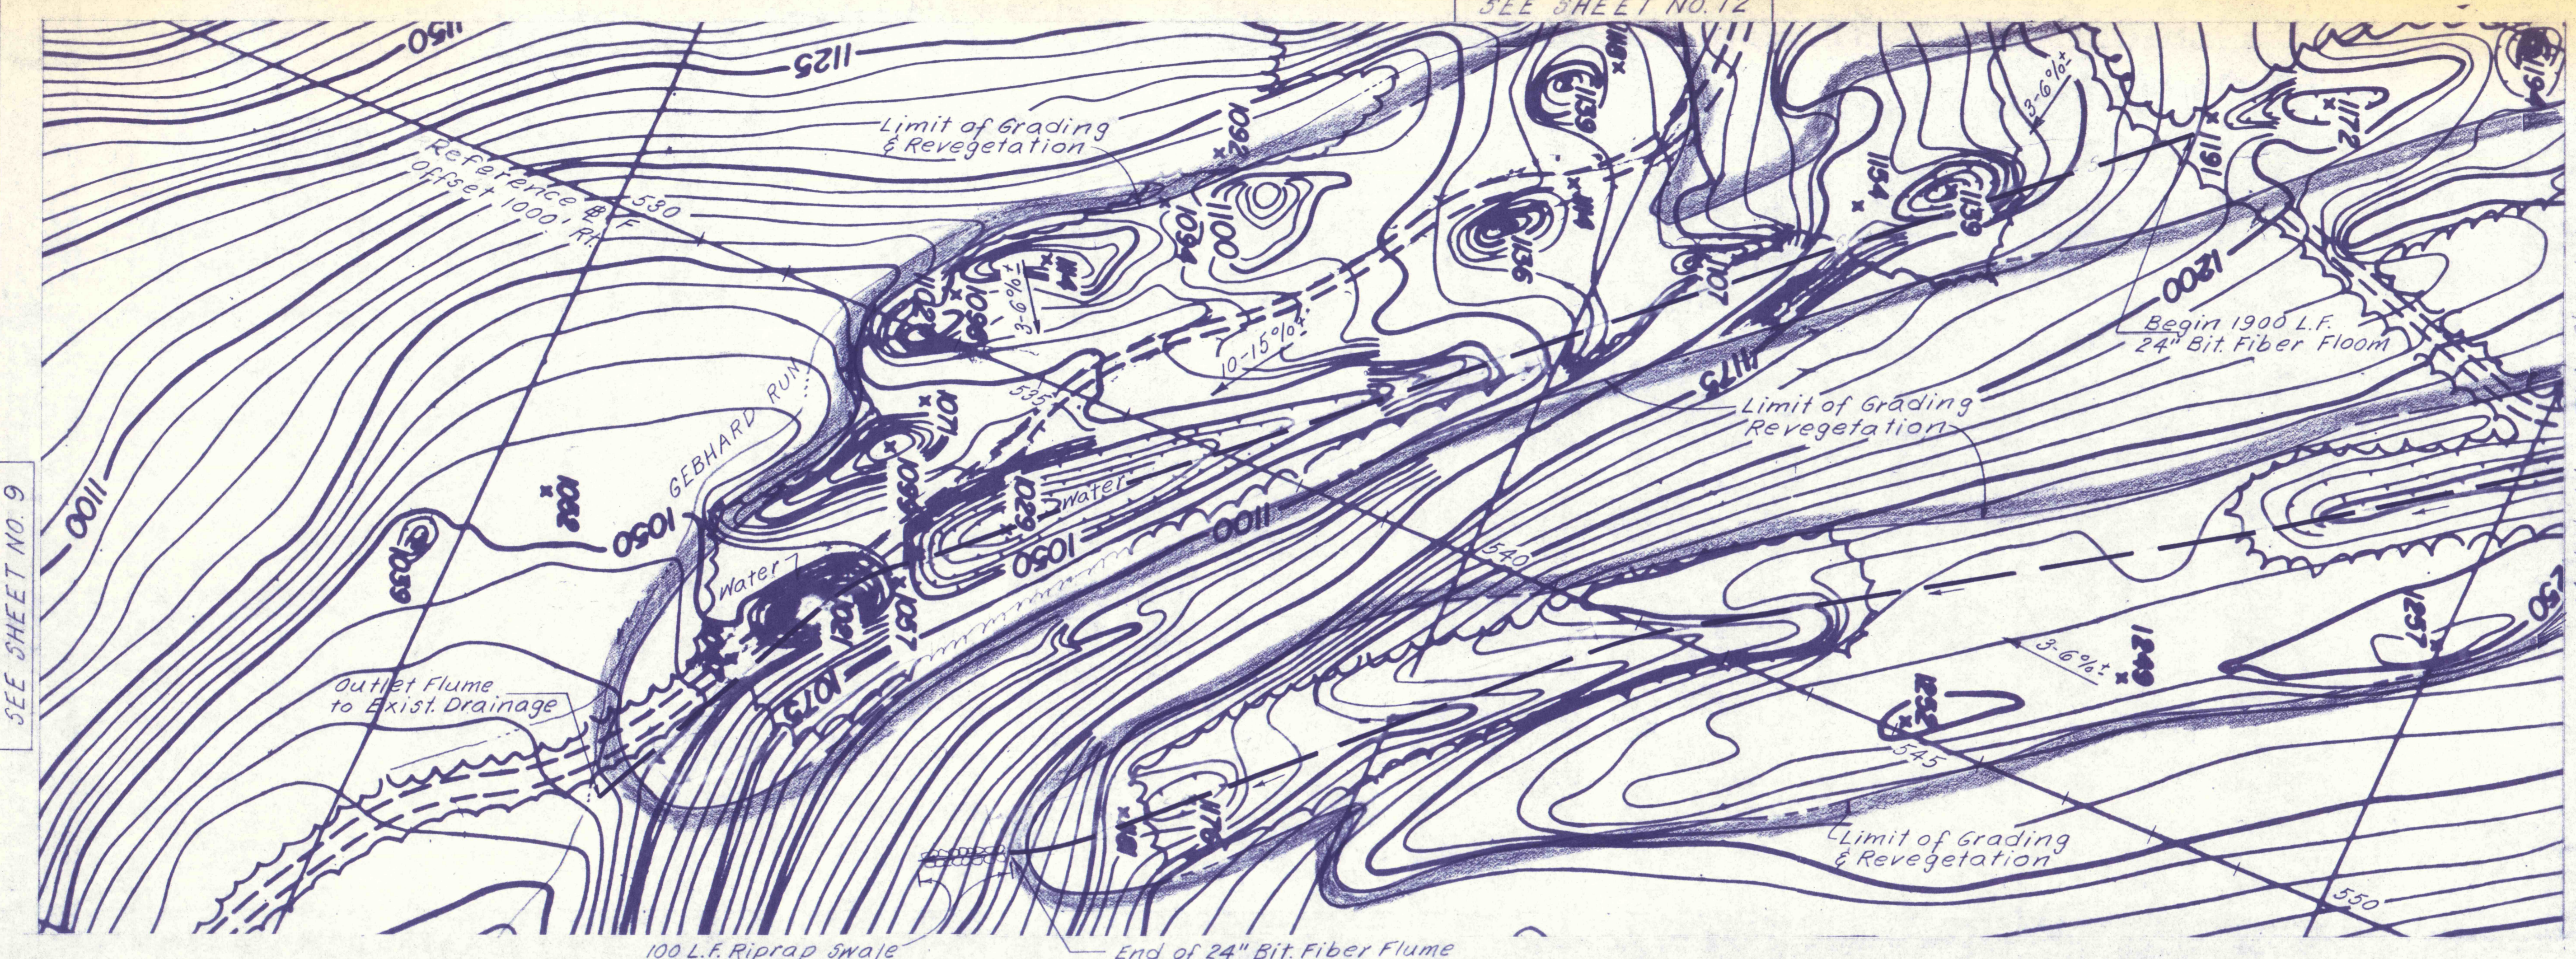


SEE SHEET NO. 12

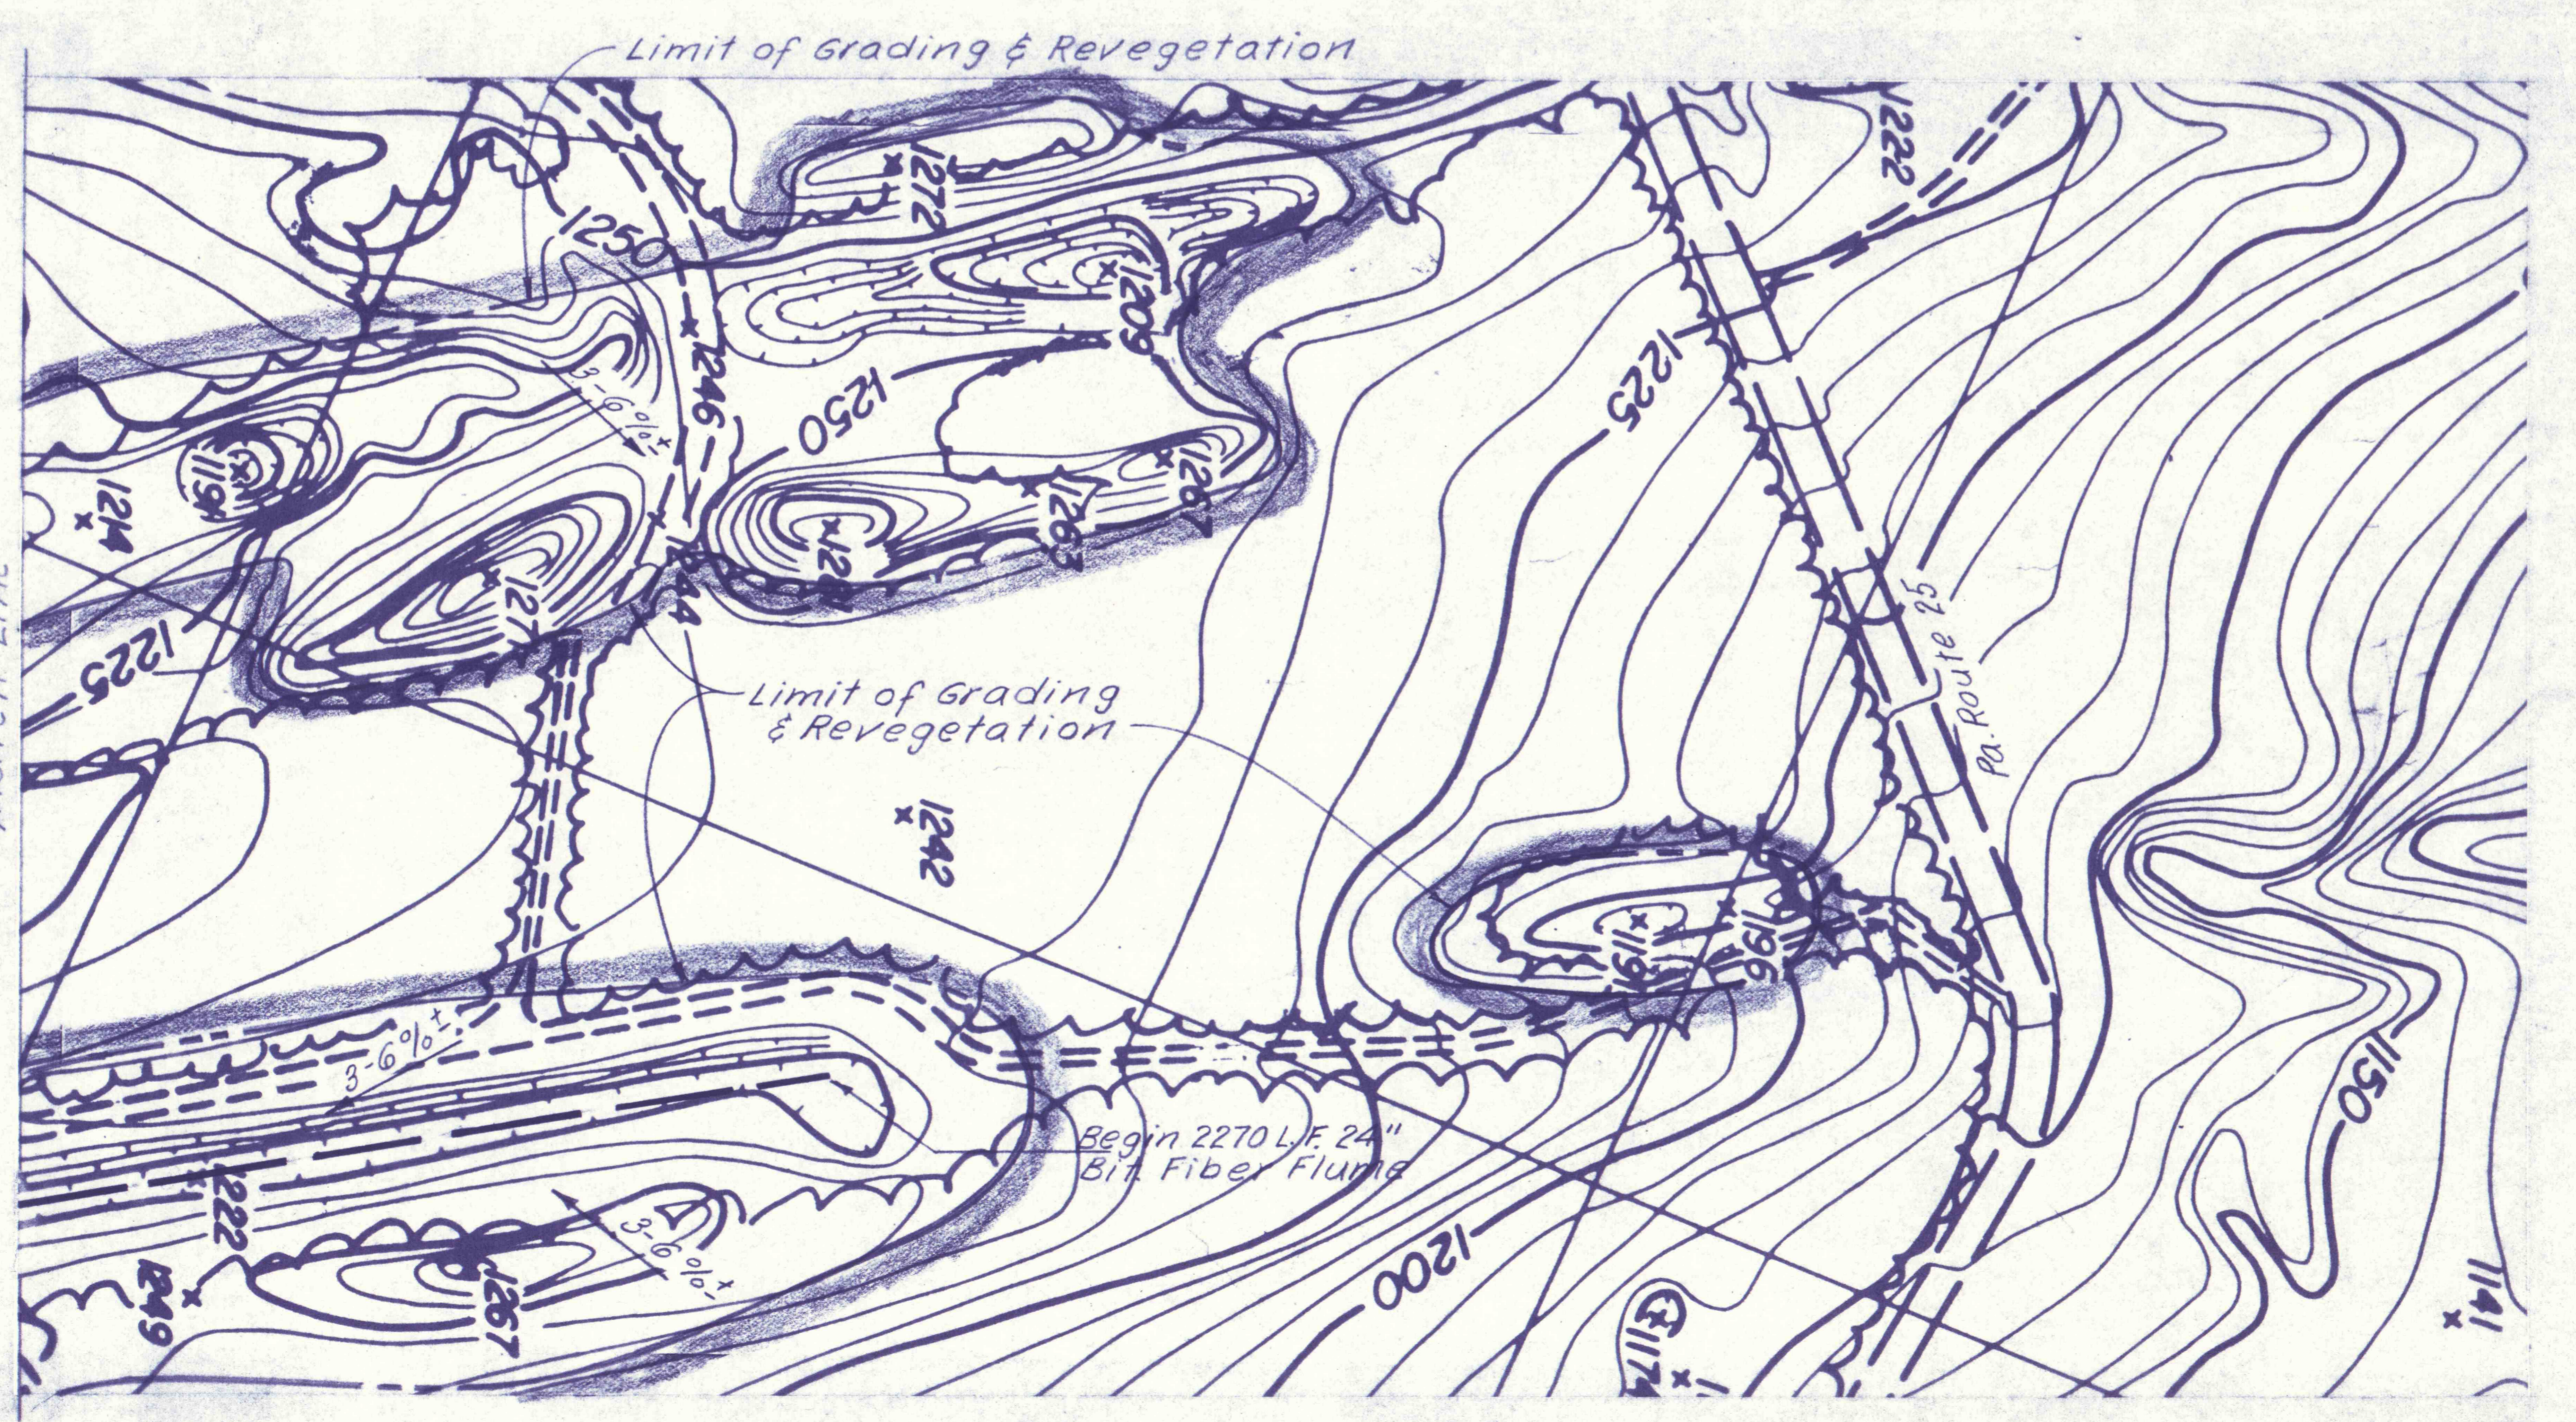

SEE SHEET NO. 9

Match Line, This Sheet

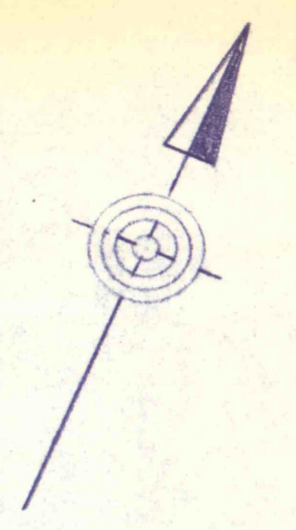

Match Line

NO.	DATE	REVISION	APPR.
SUBMITTED			
PROFESSIONAL			
APPROVED			
CHIEF - DIVISION OF MINE DRAINAGE REHABILITATION			
APPROVED			
DIRECTOR - BUREAU OF CONSULTING SERVICES			
COMMONWEALTH OF PENNSYLVANIA DEPARTMENT OF ENVIRONMENTAL RESOURCES OFFICE OF ENGINEERING AND CONSTRUCTION			
PROJECT NO. SL-126-2-7			
MINE DRAINAGE POLLUTION ABATEMENT SWATARA CREEK WATERSHED SCHUYLKILL COUNTY			
BERGER ASSOCIATES, INC. Consulting Engineers P.O. Box 1943 Harrisburg, Penna.			
PLAN STRIP MINE RECLAMATION			
DRAWN BY W.G.	DATE Mar. 19, 1973	DRAWING NO. 10 of 40	
CHECKED BY TW	SCALE 1" = 100'		