


PROFILE OF MIDDLE CREEK CHANNEL LINING

Scale Hor. 1" = 50'
Vert. 1" = 10'

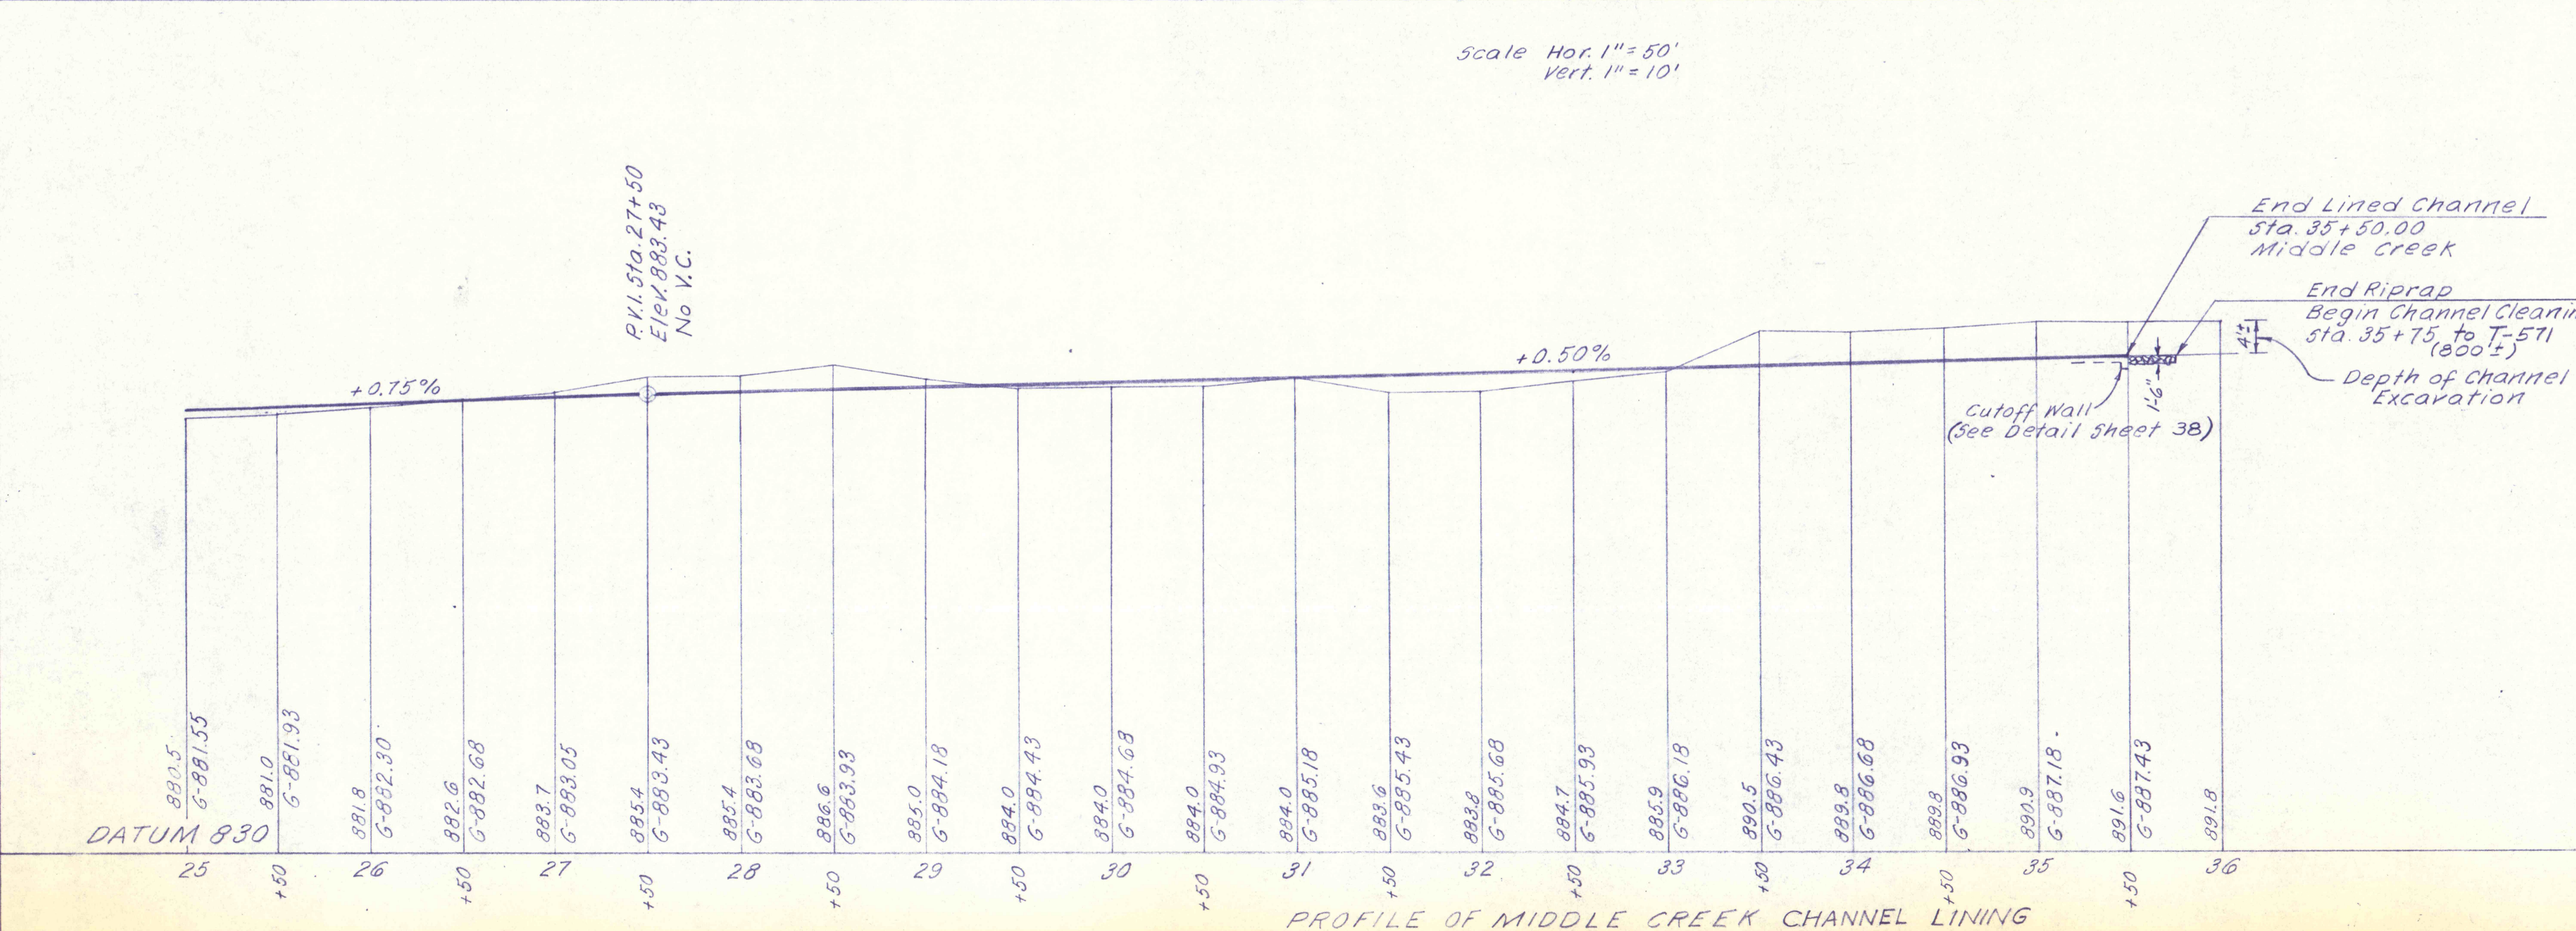

PROFILE OF MIDDLE CREEK CHANNEL LINING

NO.	DATE	REVISION	APPR.
SUBMITTED			
APPROVED			
PROFESSIONAL			
CHIEF - DIVISION OF MINE DRAINAGE REHABILITATION			
APPROVED			
DIRECTOR - BUREAU OF CONSULTING SERVICES			
COMMONWEALTH OF PENNSYLVANIA DEPARTMENT OF ENVIRONMENTAL RESOURCES OFFICE OF ENGINEERING AND CONSTRUCTION			
PROJECT NO. SL-126-2-7			
MINE DRAINAGE POLLUTION ABATEMENT SWATARA CREEK WATERSHED SCHUYLKILL COUNTY			
BERGER ASSOCIATES, INC. Consulting Engineers P.O. Box 1943 Harrisburg, Penna.			
PROFILE MIDDLE CREEK CHANNEL LINING			
DRAWN BY	DATE	DRAWING NO.	
W.G.	Mar. 19, 1973	19 of 40	
CHECKED BY	SCALE		
T.T.	As Shown		