
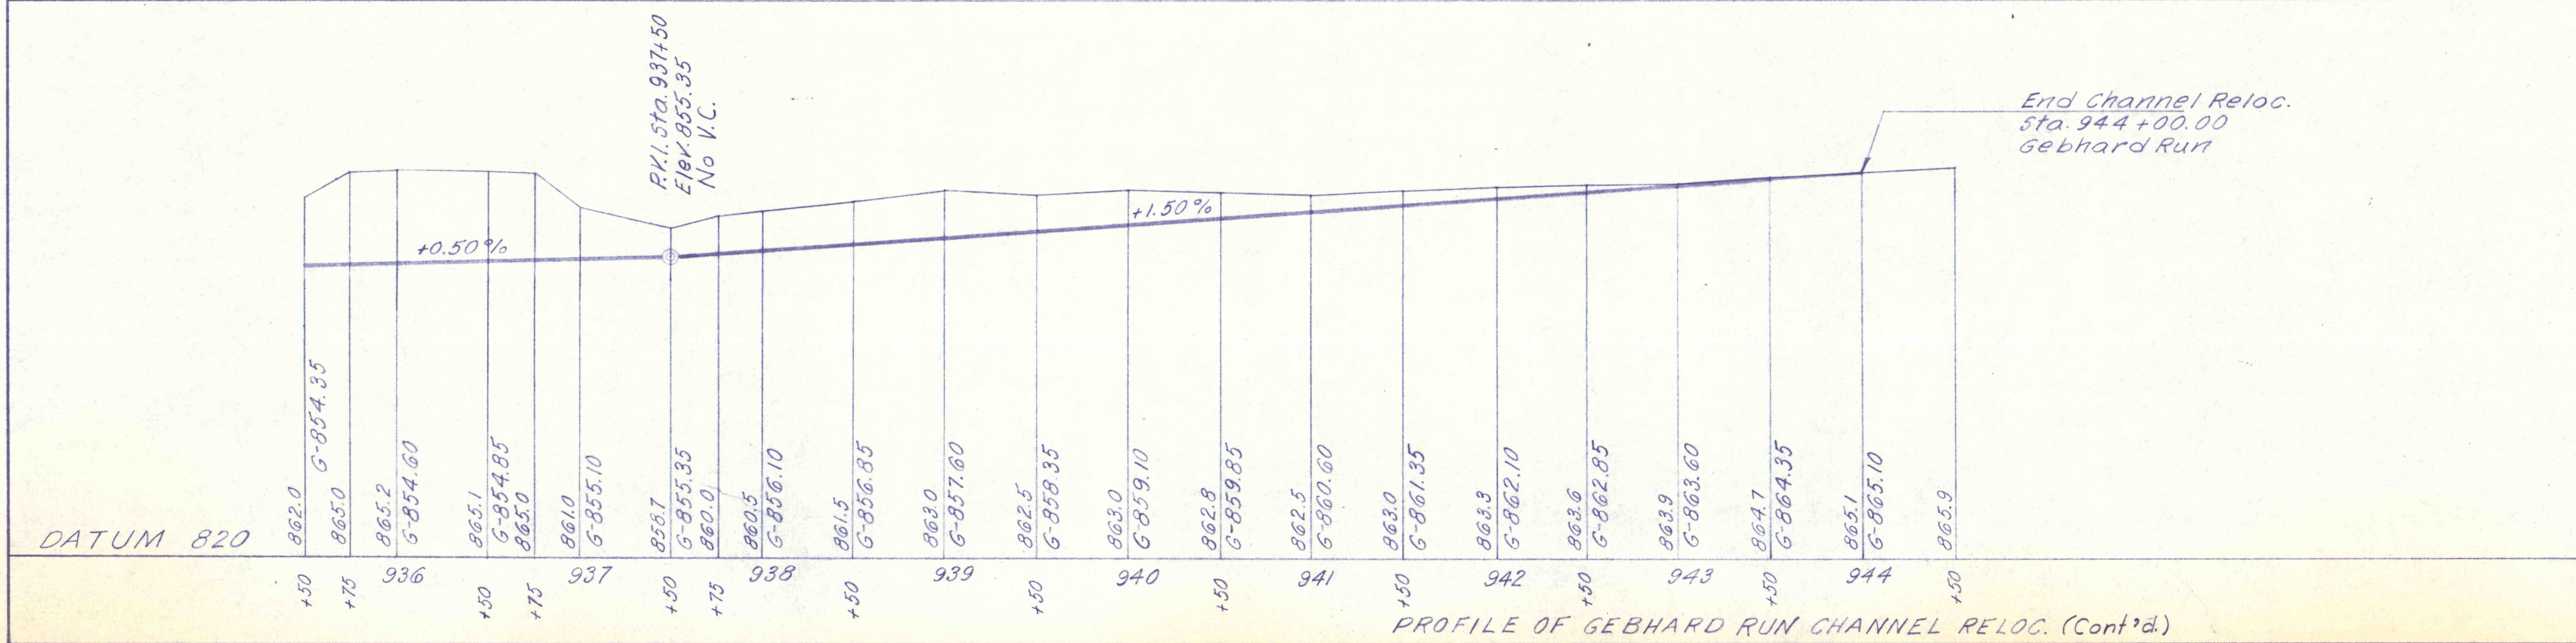


Scale: 1" = 50' Hor.
1" = 10' Vert.

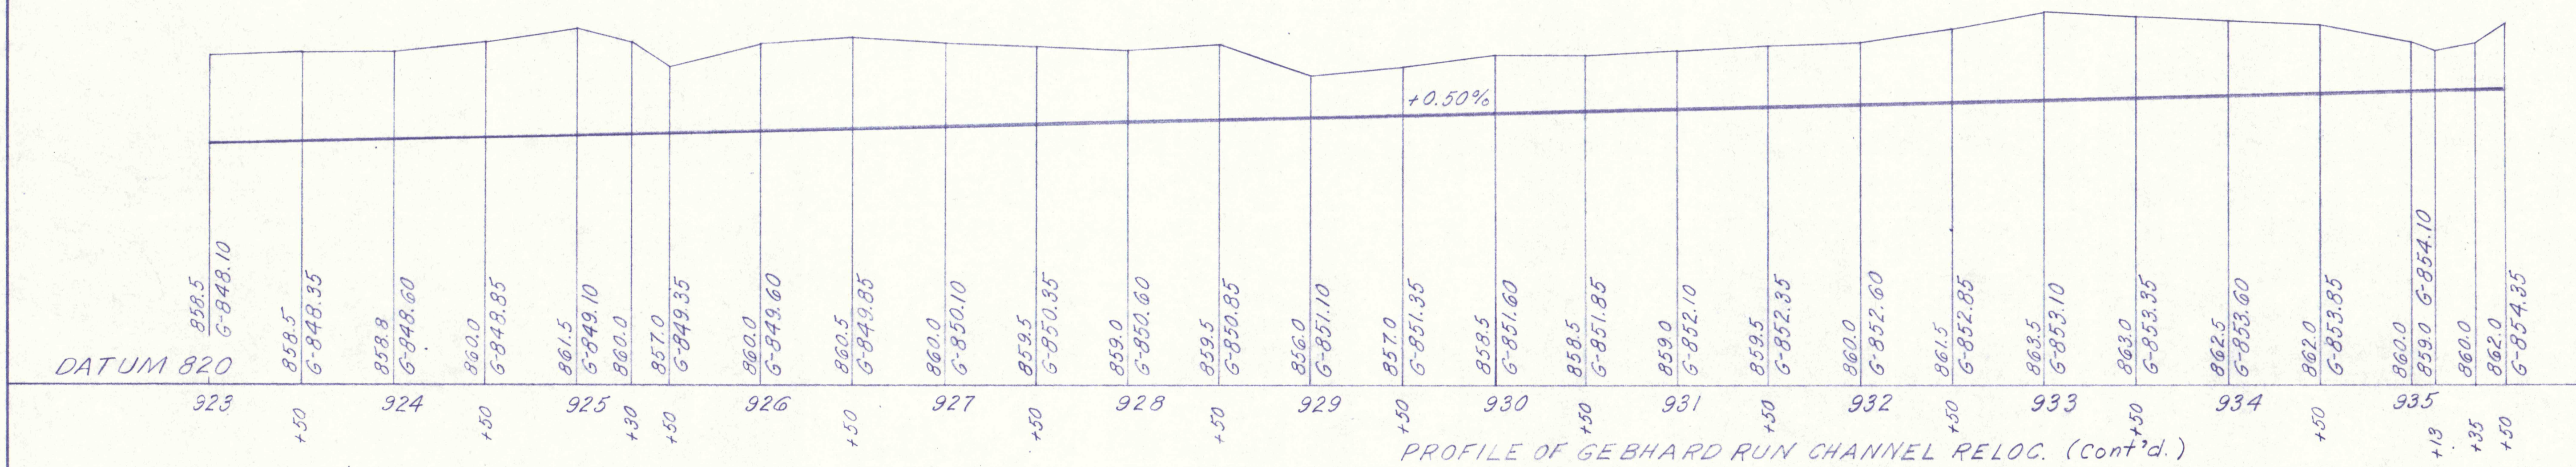

NO.	DATE	REVISION	APPR.

SUBMITTED _____

APPROVED _____

CHIEF - DIVISION OF MINE DRAINAGE REHABILITATION

APPROVED _____

DIRECTOR - BUREAU OF CONSULTING SERVICES

COMMONWEALTH OF PENNSYLVANIA
DEPARTMENT OF ENVIRONMENTAL RESOURCES
OFFICE OF ENGINEERING AND CONSTRUCTION

PROJECT NO. SL-126-2-7

MINE DRAINAGE
POLLUTION ABATEMENT
SWATARA CREEK WATERSHED
SCHUYLKILL COUNTY

BERGER ASSOCIATES, INC.
Consulting Engineers

P.O. Box 1943 Harrisburg, Penna.

PROFILE
GEBHARD RUN CHANNEL RELOC.

DRAWN BY W.G.	DATE Mar. 13, 1973	DRAWING NO.
CHECKED BY M.W.	SCALE As Shown	21 of 40