

Public Road Dist.	State Dist. No.	State Proj. No.	Federal Proj. No.	Fiscal Year	County	Sheet No.	Total Sheets

FINAL SURVEY

NO. _____

DATE _____

BY _____

SURVEYED _____

PLOTTED _____

AS PER DATE _____

AREAS CHECKED _____

ORIGINAL SURVEY

NO. _____

DATE _____


BY _____

SURVEYED _____

PLOTTED _____

AS PER DATE _____

AREAS CHECKED _____

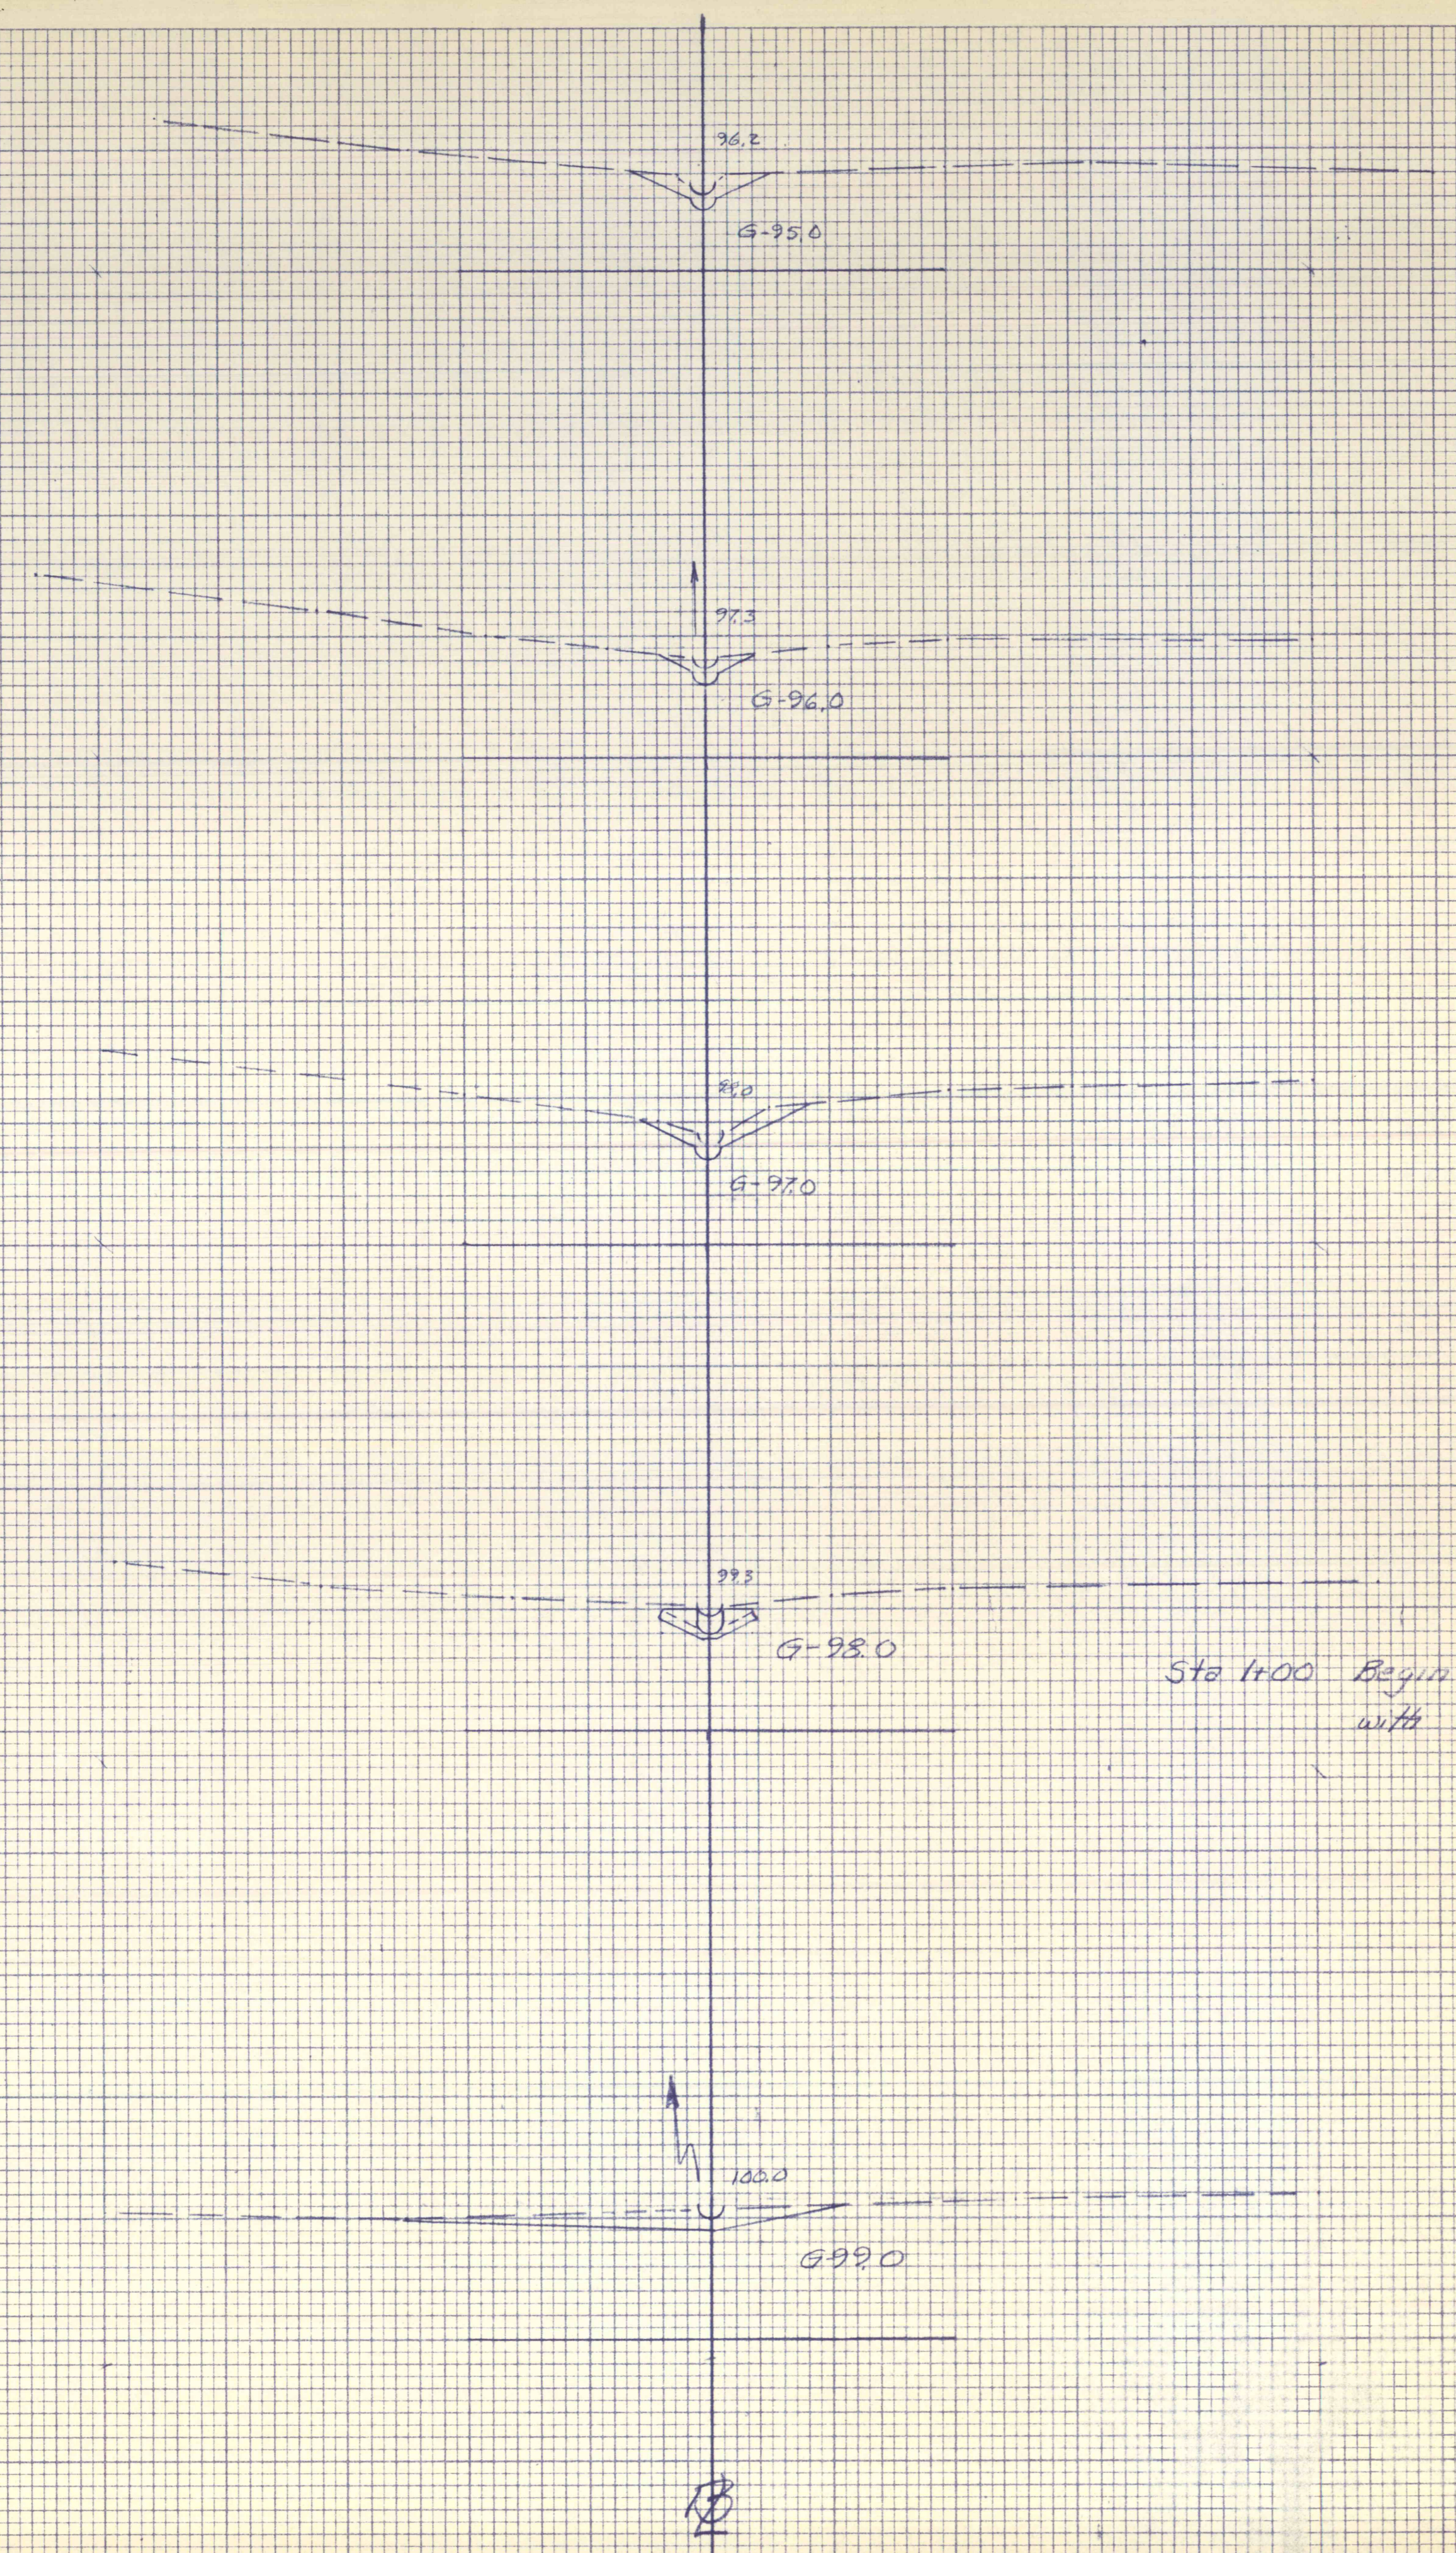

4+00
90

3+00
90

2+00
90

1+00
90

0+00
90

Sta 1+00 Begin 24" Bit Fiber Flume
with Conc. Paved Swale - Flume Entrance

UNOFFICIAL

HENDER ASSOCIATES INC.
P. O. BOX 1213
HARRISBURG, PA 17105

SHEET NO. 1 of 5 CONTRACT NO. 54 126-27
PROJECT 24" Bit Fiber Flume - Calca.
STATION 0+00 TO STATION 4+00
BOOK NO. _____ PAGES _____

JUL 17 1975

SCALE: 1 INCH = 10 FEET