


Public Roads Div.	State Dist. No.	State Proj. No.	Federal Proj. No.	Fiscal Year	County	Sheet No.	Total Sheets

FINAL SURVEY
 SURVEYED PLOTTED
 NOTE BOOK TEMPLATE
 AREAS AREAS CHECKED
 NO.

ORIGINAL SURVEY
 SURVEYED PLOTTED
 NOTE BOOK TEMPLATE
 AREAS AREAS CHECKED
 NO.

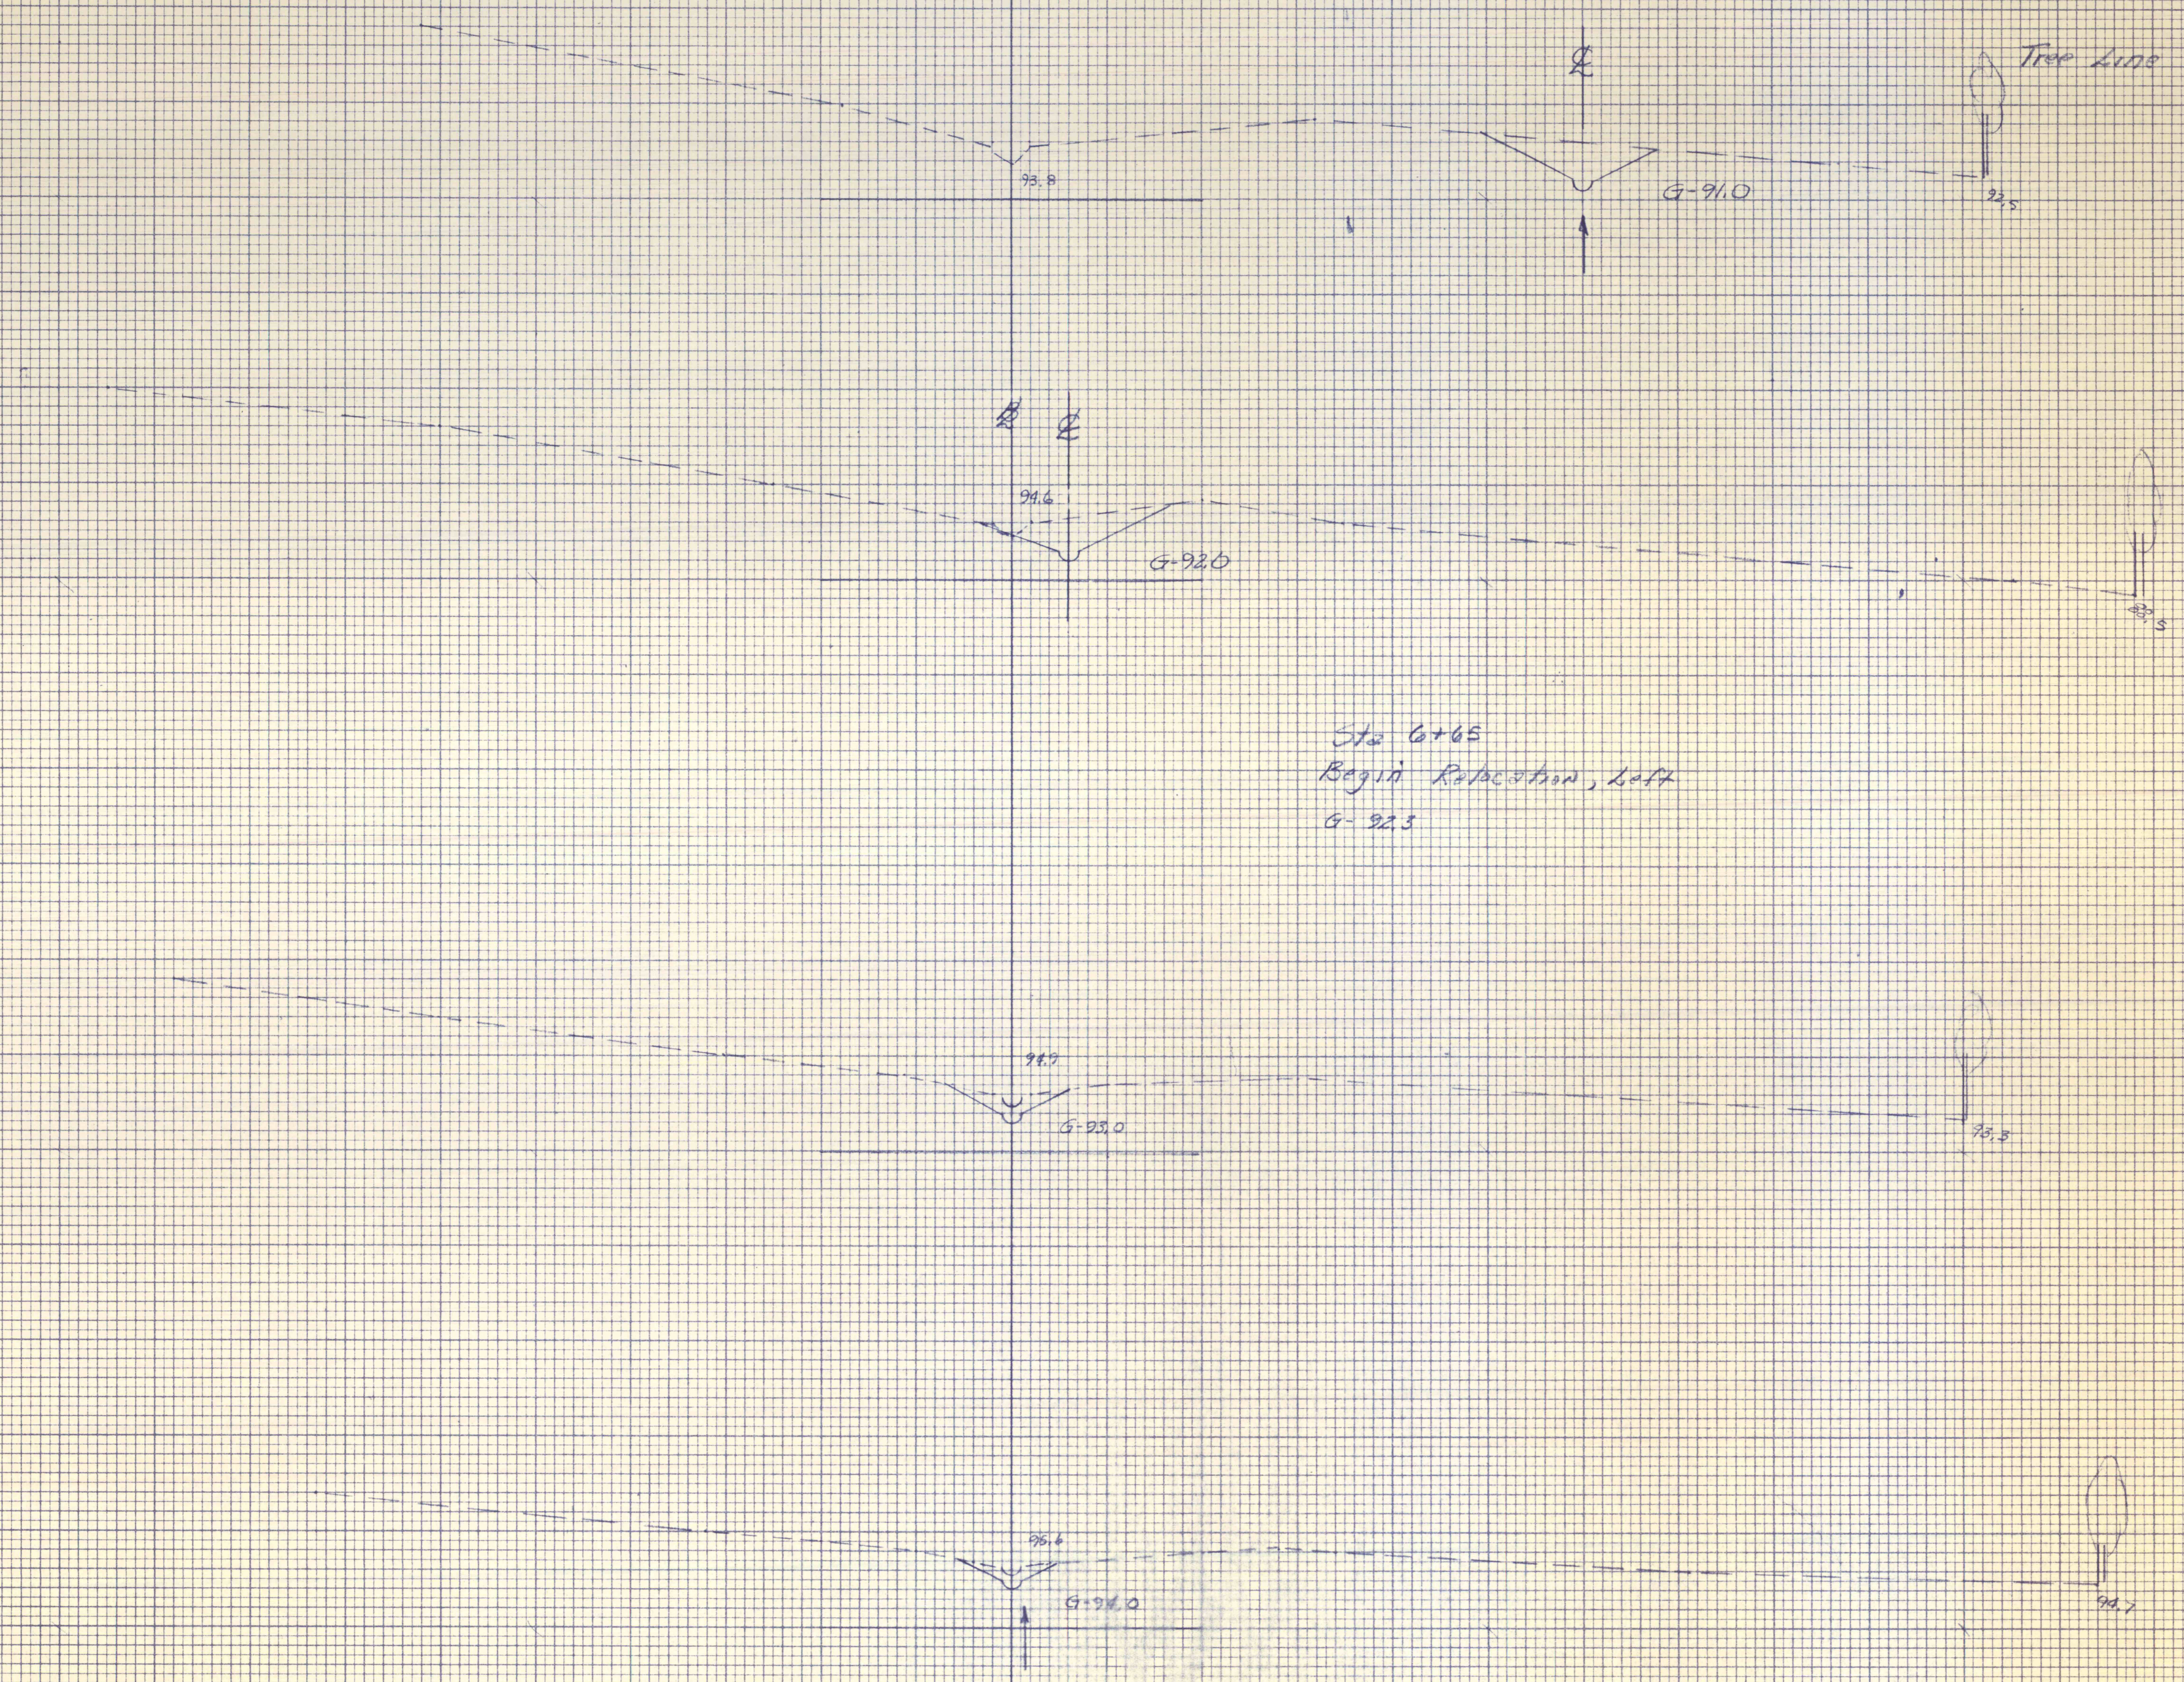

Sta 6+65
 Begin Rehabilitation, Left
 G-92.3

UNOFFICIAL

JUL 17 1975

BERGLEY ASSOCIATES, INC.
 P. O. BOX 1948
 HARRISBURG, PA 17105
 SHEET NO. 2 OF 5
 PROJECT 24" Bit. Fiber Form. Rales
 SECTION 50.00
 BOOK NO. 1000
 PAGES 20
 SCALE: 1" = 10' HORIZ. TO 1" = 10' VERT.

6+00
90

7+00
90

8+00
90

9+00
90