


Public Road Div.	State Dist. No.	State Proj. No.	Federal Proj. No.	Fiscal Year	County	Sheet No.	Total Sheets



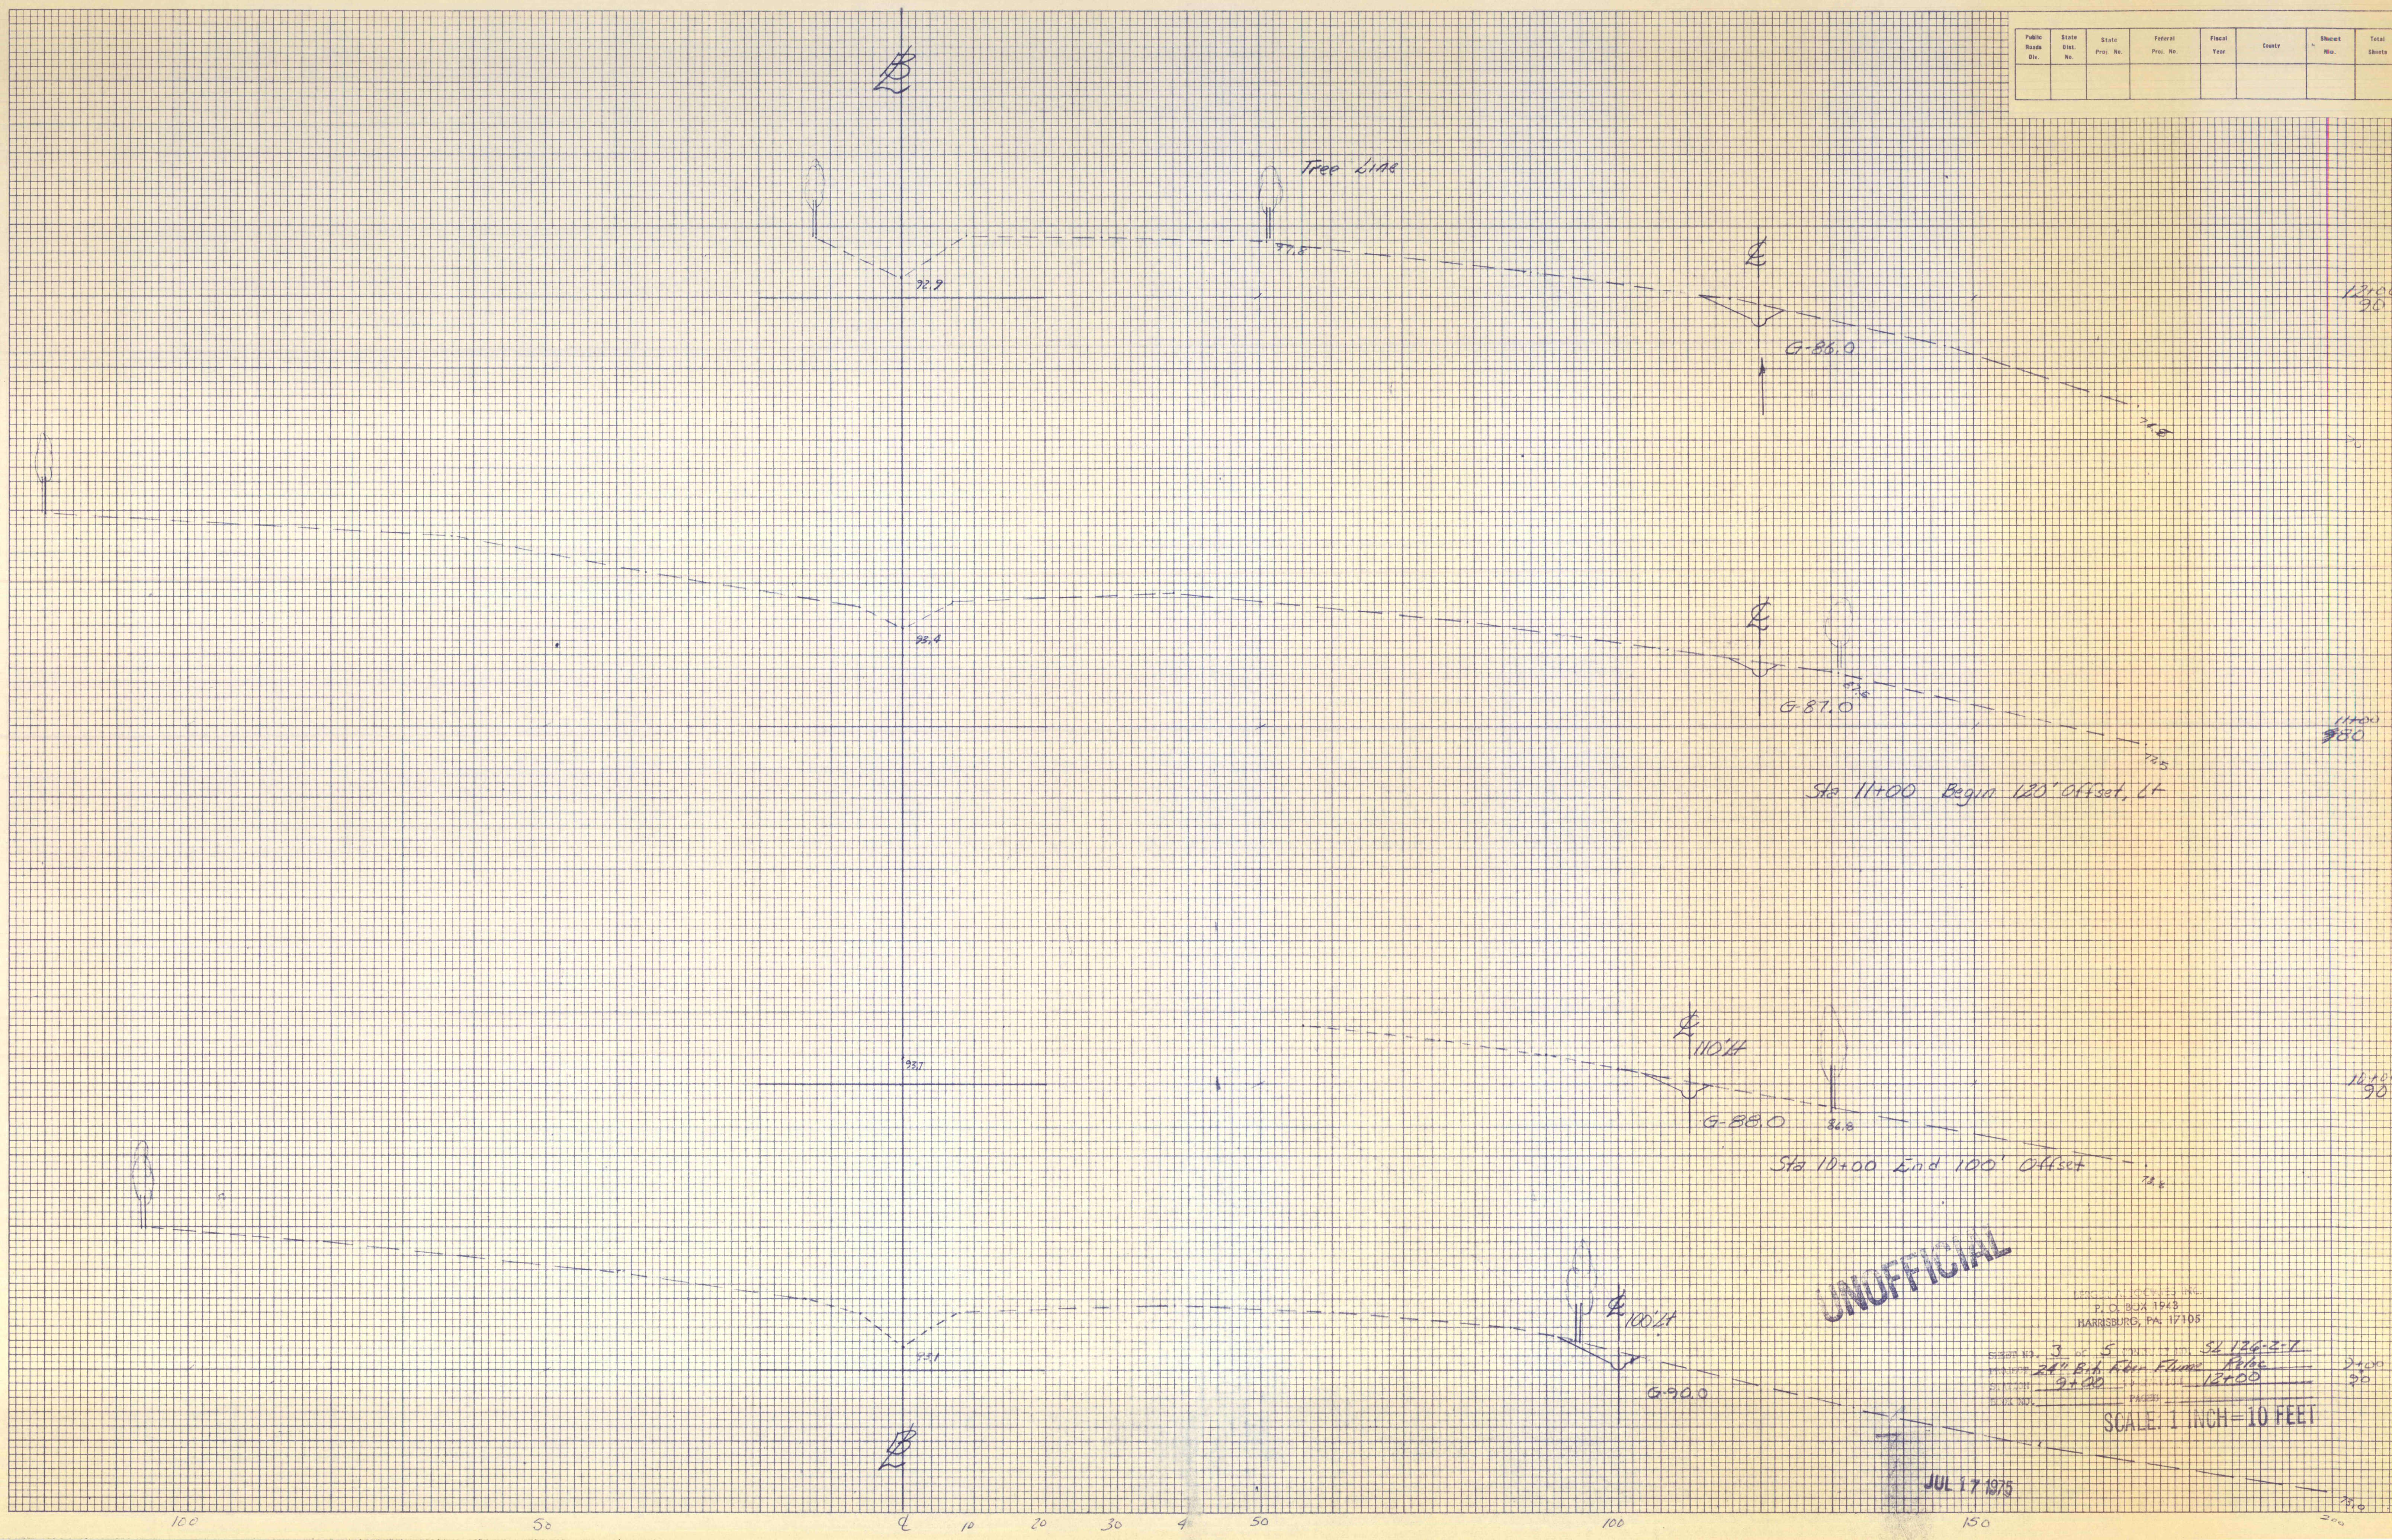

**UNOFFICIAL**

 SCALE: 1 INCH = 10 FEET

JUL 17 1975

12+00  
90

11+00  
85

10+00  
90

