


| STA 477+50 | |
|-------------------------|----------------|
| PIPE UNDER BERM | 24" S MIN = 6% |
| 1/2 SECTION SLOPE DRAIN | 30" S MIN = 8% |
| PIPE UNDER ROAD | 30" S = 2% |

| STA 484+00 | |
|-------------------------|----------------|
| PIPE UNDER BERM | 24" S MIN = 6% |
| 1/2 SECTION SLOPE DRAIN | 30" S MIN = 8% |
| PIPE UNDER ROAD | 30" S = 2% |

PLAN STA 468 TO 492
SCALE: 1" = 100'

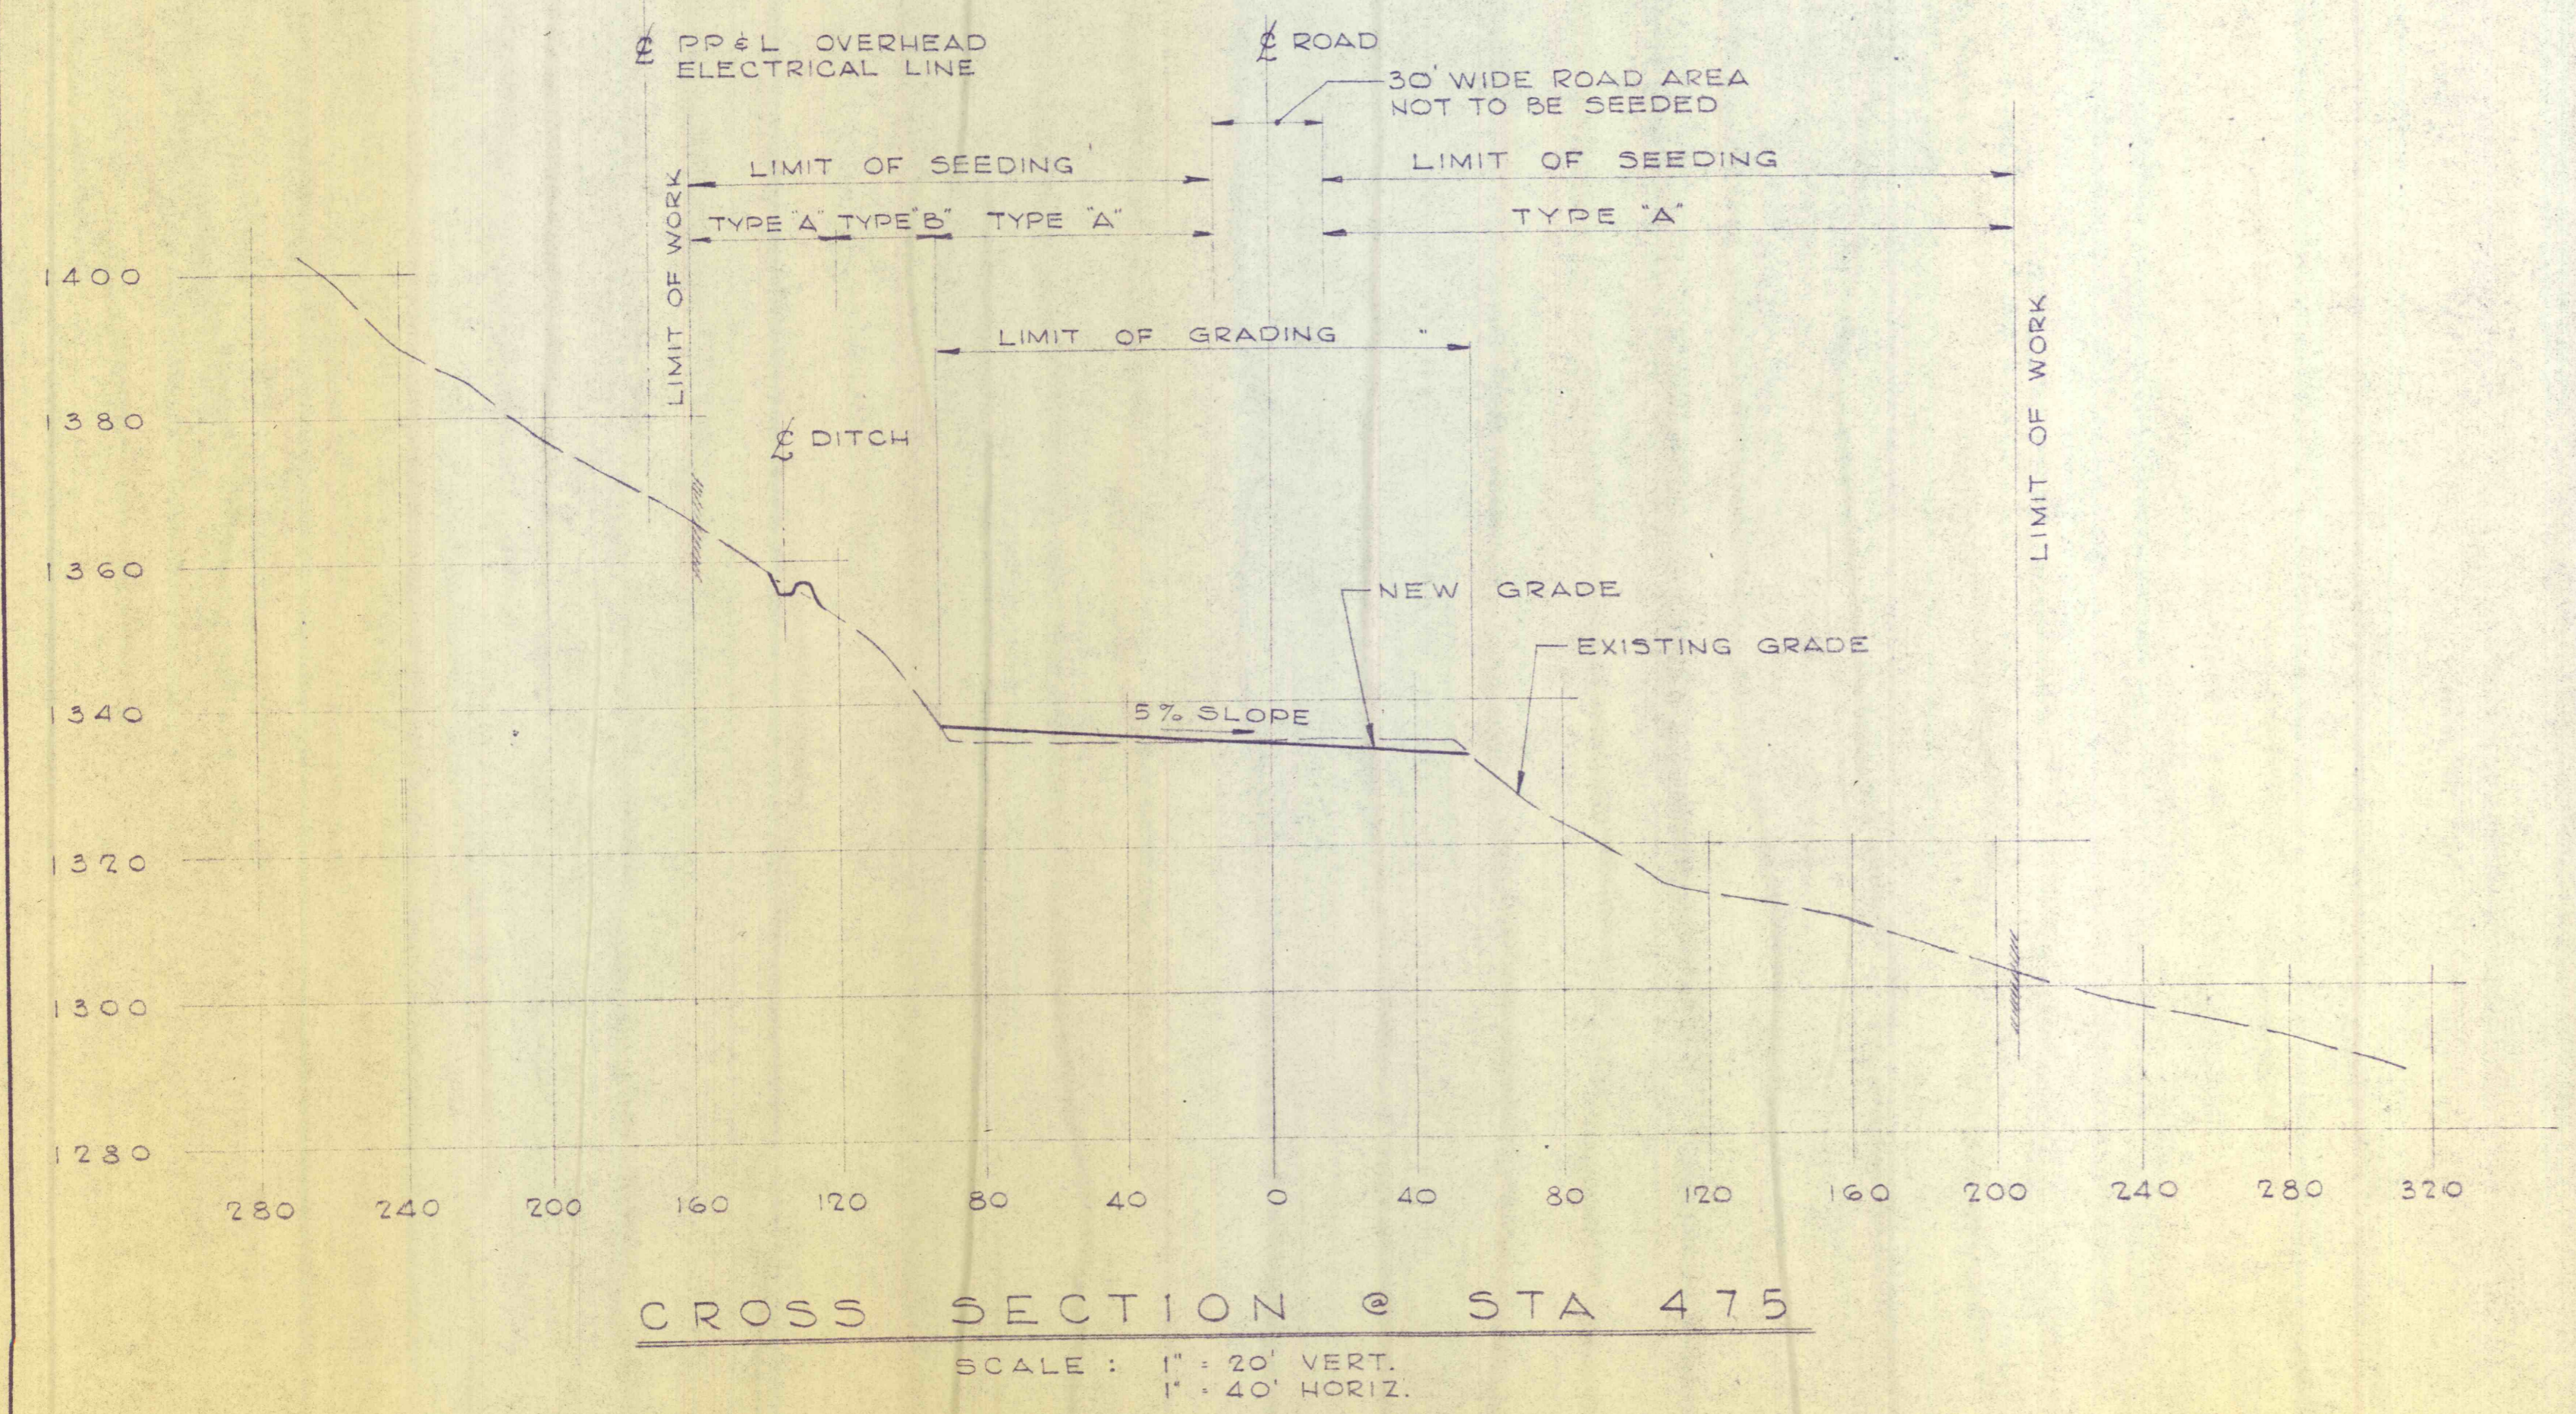

CROSS SECTION @ STA 475
SCALE: 1" = 20' VERT.
1" = 40' HORIZ.

FOR LEGEND & NOTES SEE DRAWING NO. 2

| NO. | DATE | REVISION | APPR. |
|-----|------|----------|-------|
| | | | |
| | | | |
| | | | |
| | | | |

COMMONWEALTH OF PENNSYLVANIA
DEPARTMENT OF ENVIRONMENTAL RESOURCES
OFFICE OF ENGINEERING AND CONSTRUCTION

PROJECT NO. SL 170-1
STRIP MINE RECLAMATION
QUICK START PROJECT "D"
STATE GAME LAND NO. 264
WICONISCO CREEK WATERSHED
DAUPHIN COUNTY, PENNA.

SANDERS AND THOMAS, INC.
CONSULTING ENGINEERS
EXECUTIVE OFFICES: PITTSBURGH, PENNSYLVANIA
BRANCH OFFICES: PHILADELPHIA, PA. - LONG ISLAND, N.Y. - MIAMI, FLA.
PITTSBURGH, PA. - BALTIMORE, MD. - LONG BEACH, CALIF. - WASHINGTON, D.C.

PLAN STA. 468 TO 492
&
CROSS - SECTION

| | | |
|--------------------|---------------------|-------------|
| DRAWN BY D.A.R. | DATE DEC 5, 1972 | DRAWING NO. |
| CHECKED BY T.B. | SCALE AS NOTED | 3 OF 7 |