
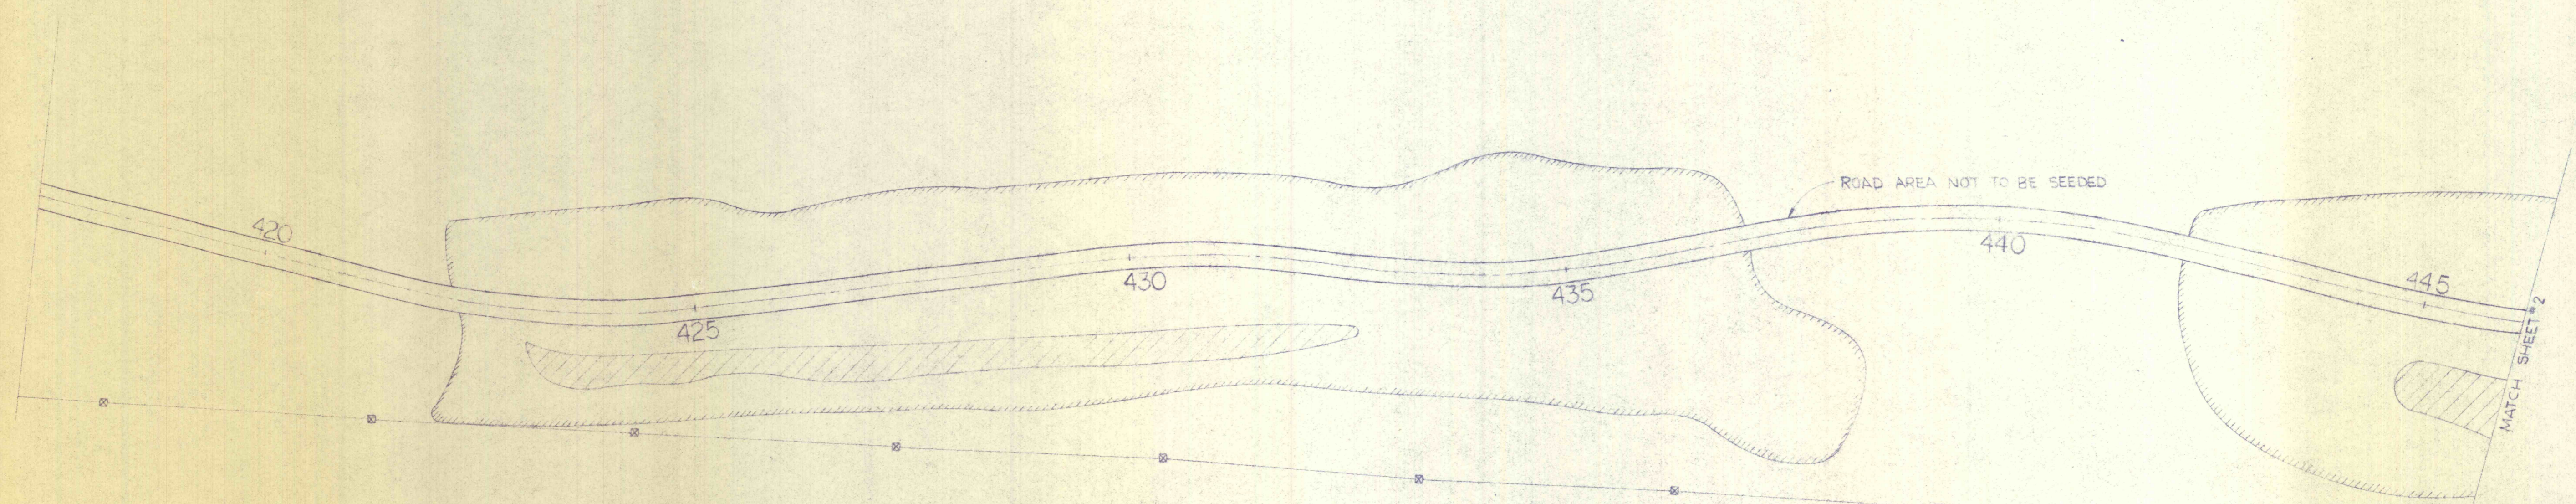


**LEGEND**

	TYPE A SEEDING
	TYPE B SEEDING
	ELEC. TRANSMISSION TOWER
	30" CORRUGATED METAL PIPE
	UTILITY POLE
	DITCH
	30" 1/2 SECTION SLOPE DRAIN

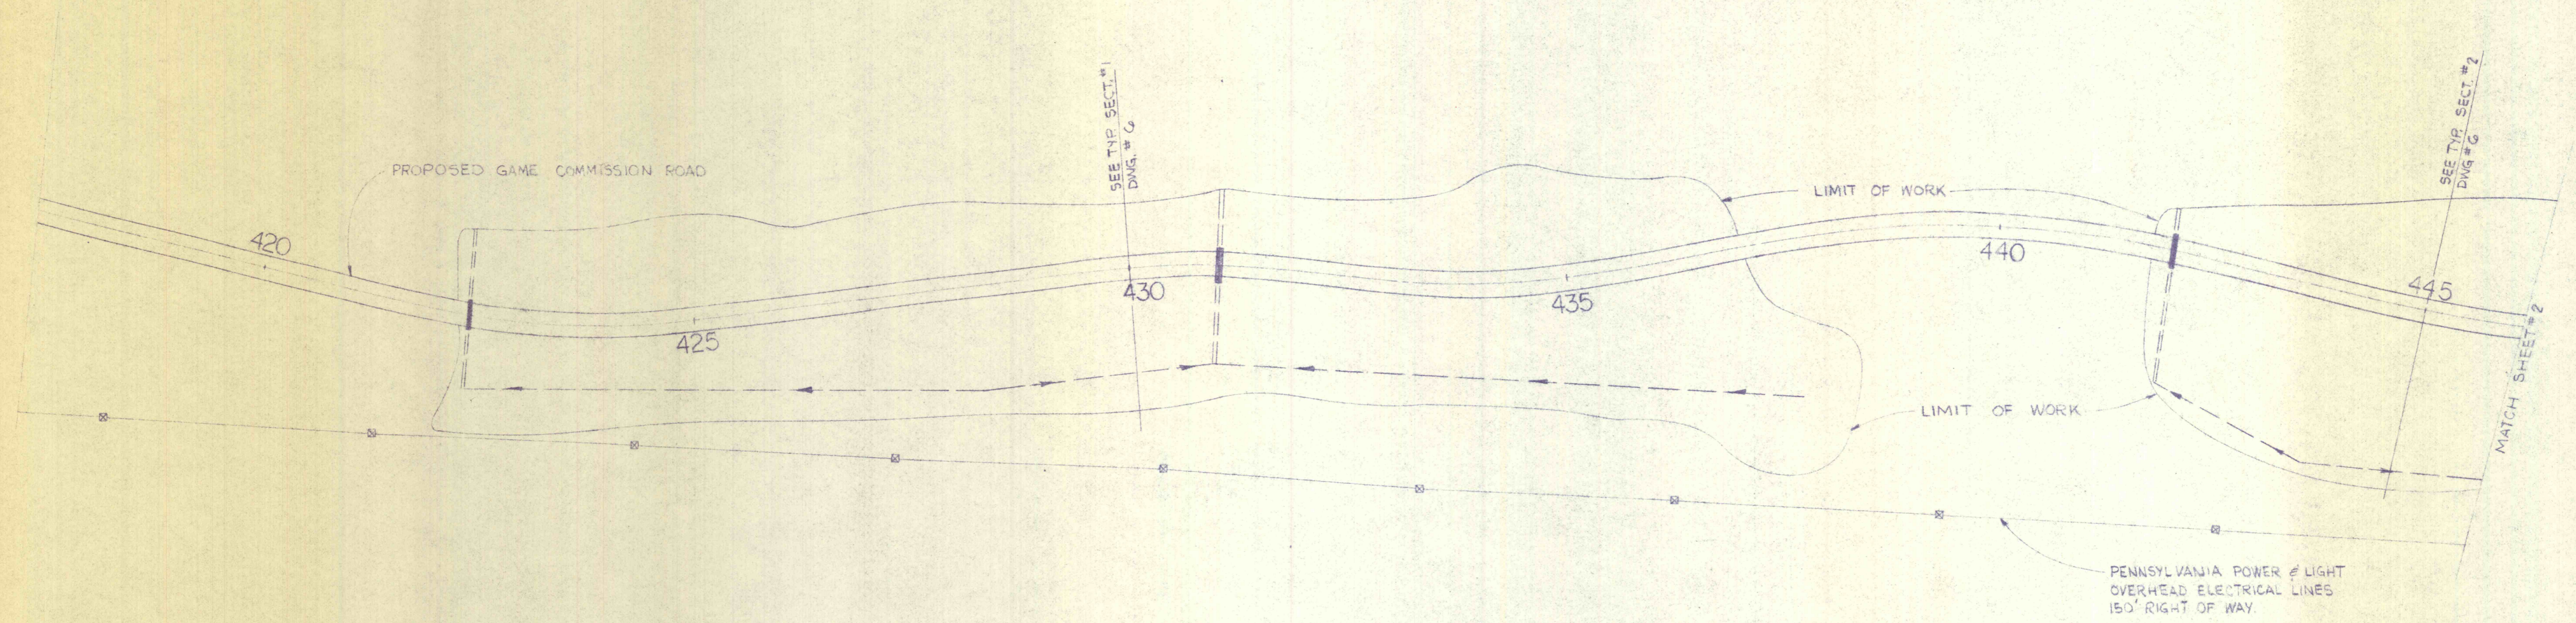

**SANDERS AND THOMAS, INC.**  
 CONSULTING ENGINEERS  
 EXECUTIVE OFFICES: POTTSTOWN, PENNSYLVANIA  
 BRANCH OFFICES: PHILADELPHIA, PA. · CHICAGO, ILL. · LONG ISLAND, N.Y.  
 MIAMI, FLA. · PITTSBURGH, PA. · BALTIMORE, MD. · LONG BEACH, CALIF. · WASHINGTON D. C.

SHEET TITLE  
**PRELIMINARY PLAN**

PROJECT TITLE  
 STRIP MINE RECLAMATION  
 QUICK START PROJECT 'D'  
 STATE GAME LANDS 264  
 WICONISCO CREEK WATERSHED  
 DAUPHIN COUNTY, PENNSYLVANIA

SCALE 1" = 100'	DATE ISSUED 10-16-72	PROJECT NUMBER 1-2845	SHEET NUMBER 1 OF 7
DRAWN BY TZ	CHK'D BY	APP'D BY	