


EQUIPMENT LAYOUT
Scale 1/40


NOTES:
For details of door buck see sheet # 5
For detail of siding attachment to column see sheet # 2

Install L.P.G. tanks to clear exhaust from emergency gen.


ALL DIMENSIONS AND MEASUREMENTS SHALL BE CHECKED AND VERIFIED BY THE CONTRACTOR AT THE SITE

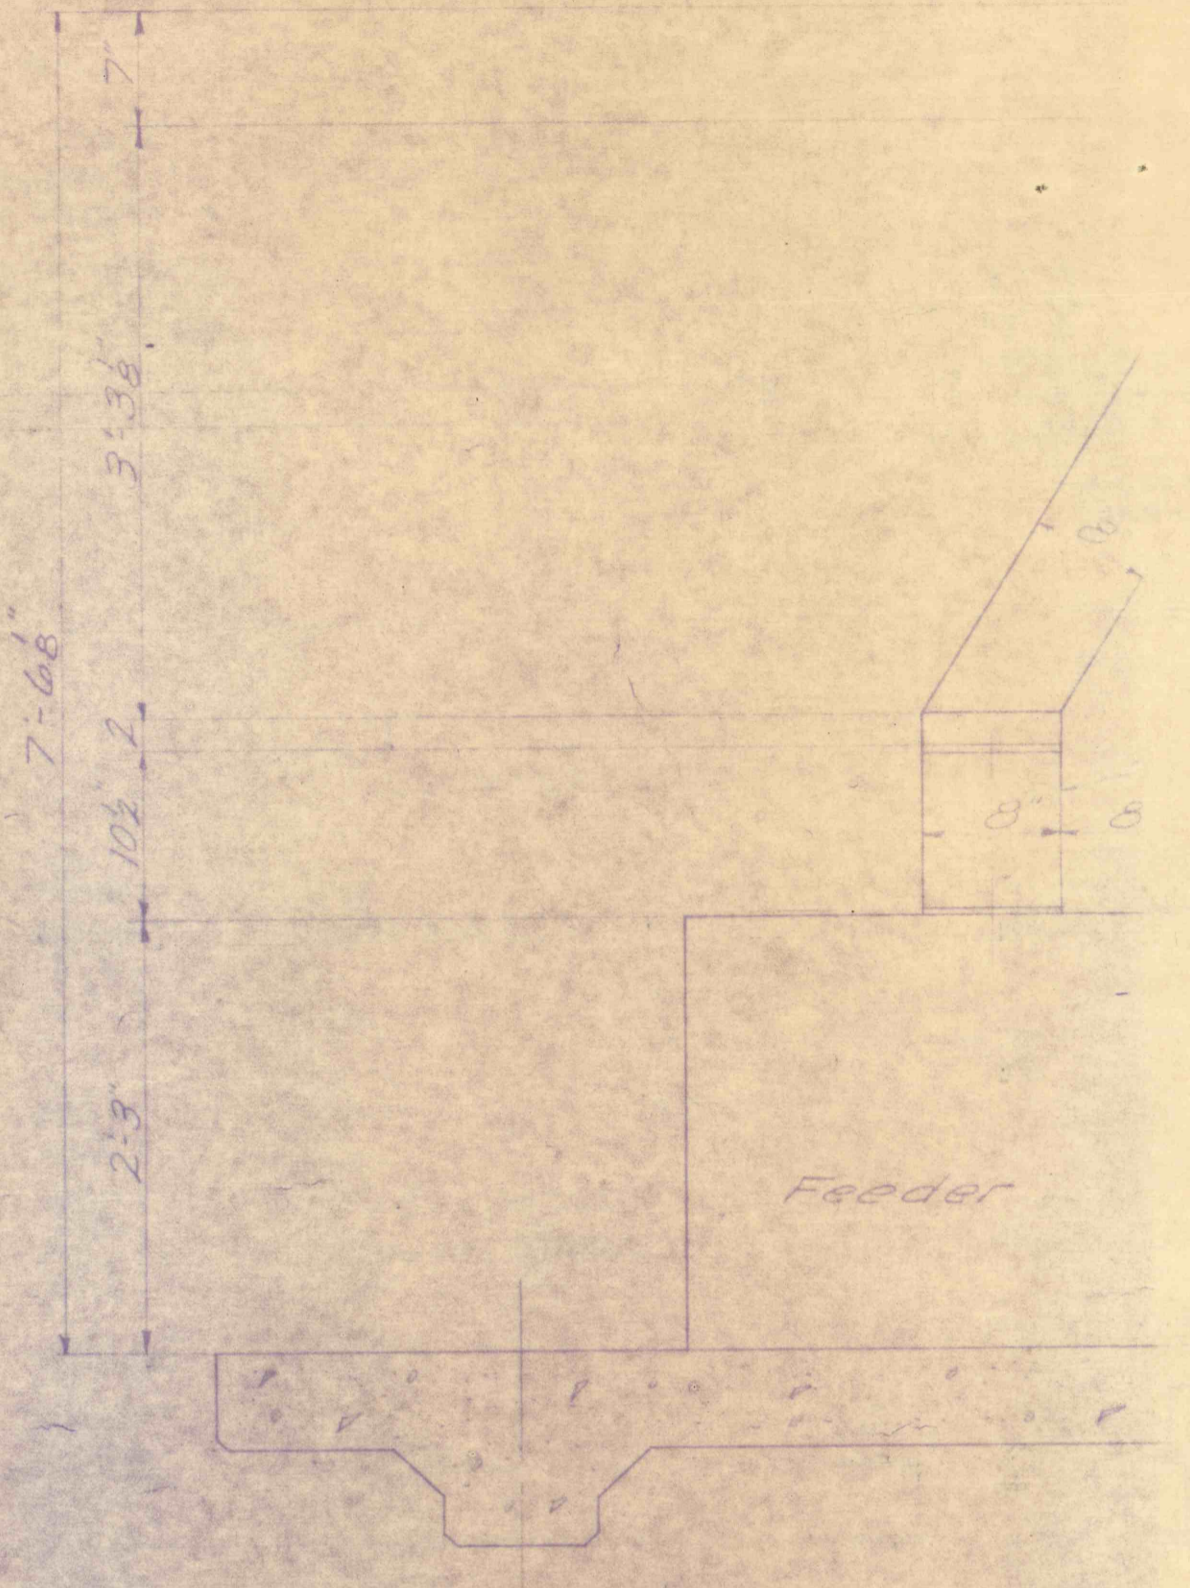

DETAIL

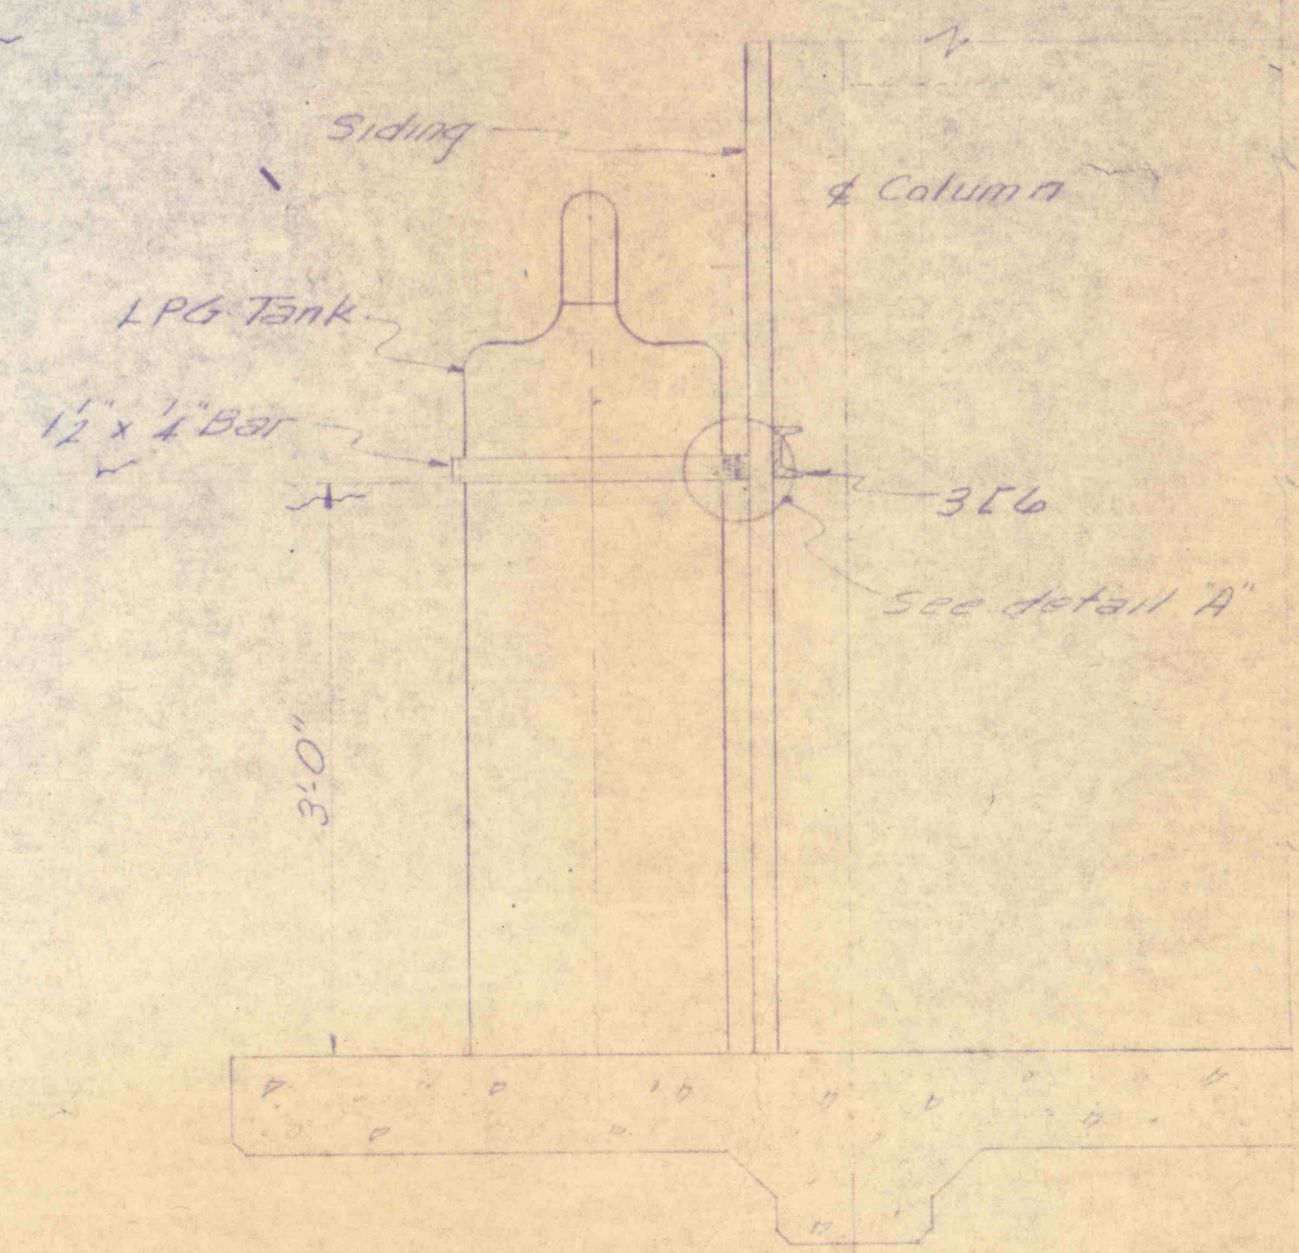

SECTION 'A-A'
Scale 1/10

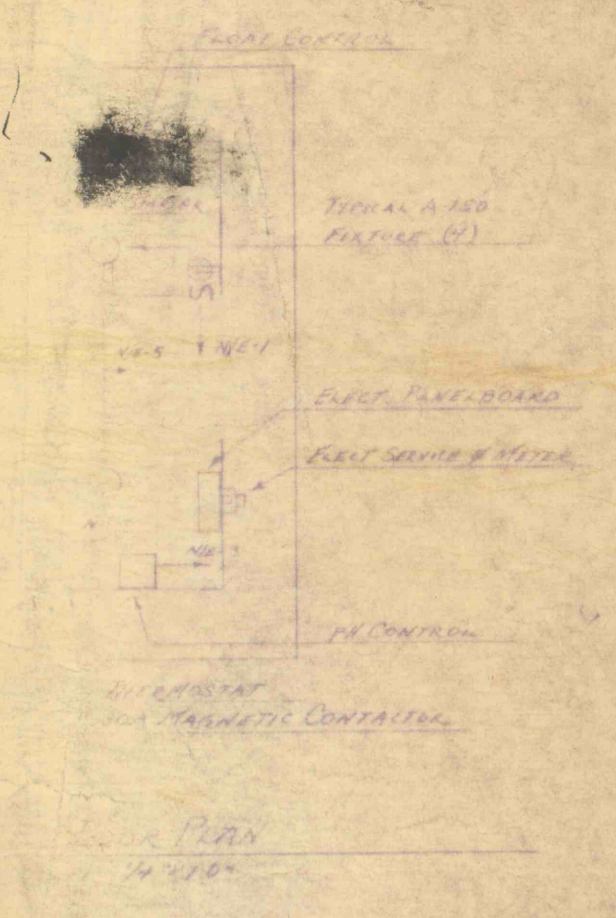

ELECTRICAL SYMBOLS


