


PLAN

Showing Location of Roof Bolts & Props

Scale  $\frac{1}{4}'' = 1'$

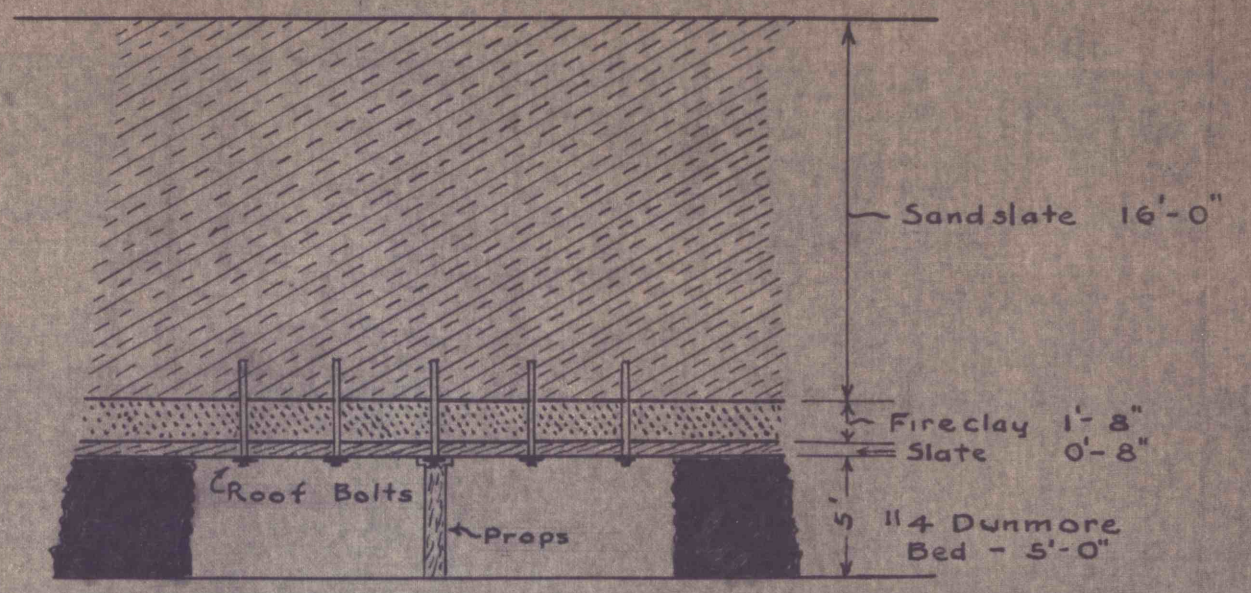


Section

Showing Roof Bolts and Strata

Scale  $\frac{1}{8}'' = 1'$

DETAIL

- Roof Bolts - •
- Wood Props - 
- Roof Bolts - 1" X 4'-0"
- Plates -  $\frac{3}{8}$ " X 6" X 6"
- Anchors - Wedge Type

Note: Bolts to be installed within 4' of face before cutting. Temporary props to be used beyond last row of bolts when loading & bolting. Additional support to be used as required.

**NORTHERN COAL FIELD**  
**PROPOSED ROOF BOLTING PLAN**  
 CHAMBERS OFF HDG. #9  
 DUNMORE #4 BED - LACKAWANNA  
 EDDY CREEK COLLIERY COUNTY...  
 THE HUDSON COAL CO.  
 Olyphant, Penna. June, 1954.  
 BORO. OF DICKSON CITY #34 ON ANTHRACITE MAP.