
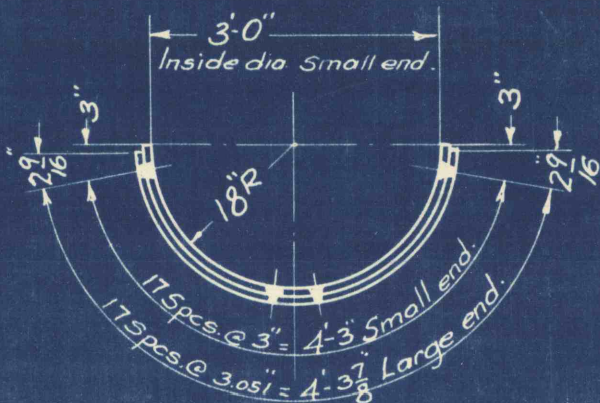


4-17-34

LEGEND		
MARK	A	12'-0" LONG
MARK	B	24'-0" LONG

USED AT LANSFORD COLLIERY

THE LEHIGH NAVIGATION COAL CO.  
 MECH. DEPT. LANSFORD, PA.  
 STEEL DRAINAGE TROUGH

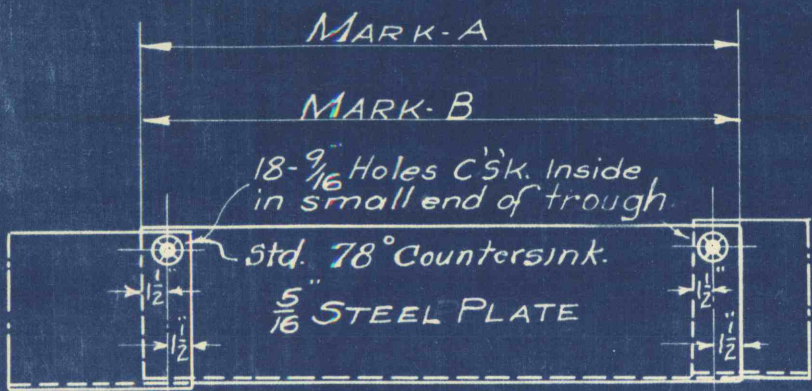

COUNTER SUNK HEAD BOLTS - 1/2" x 1 1/2"

T-1227