
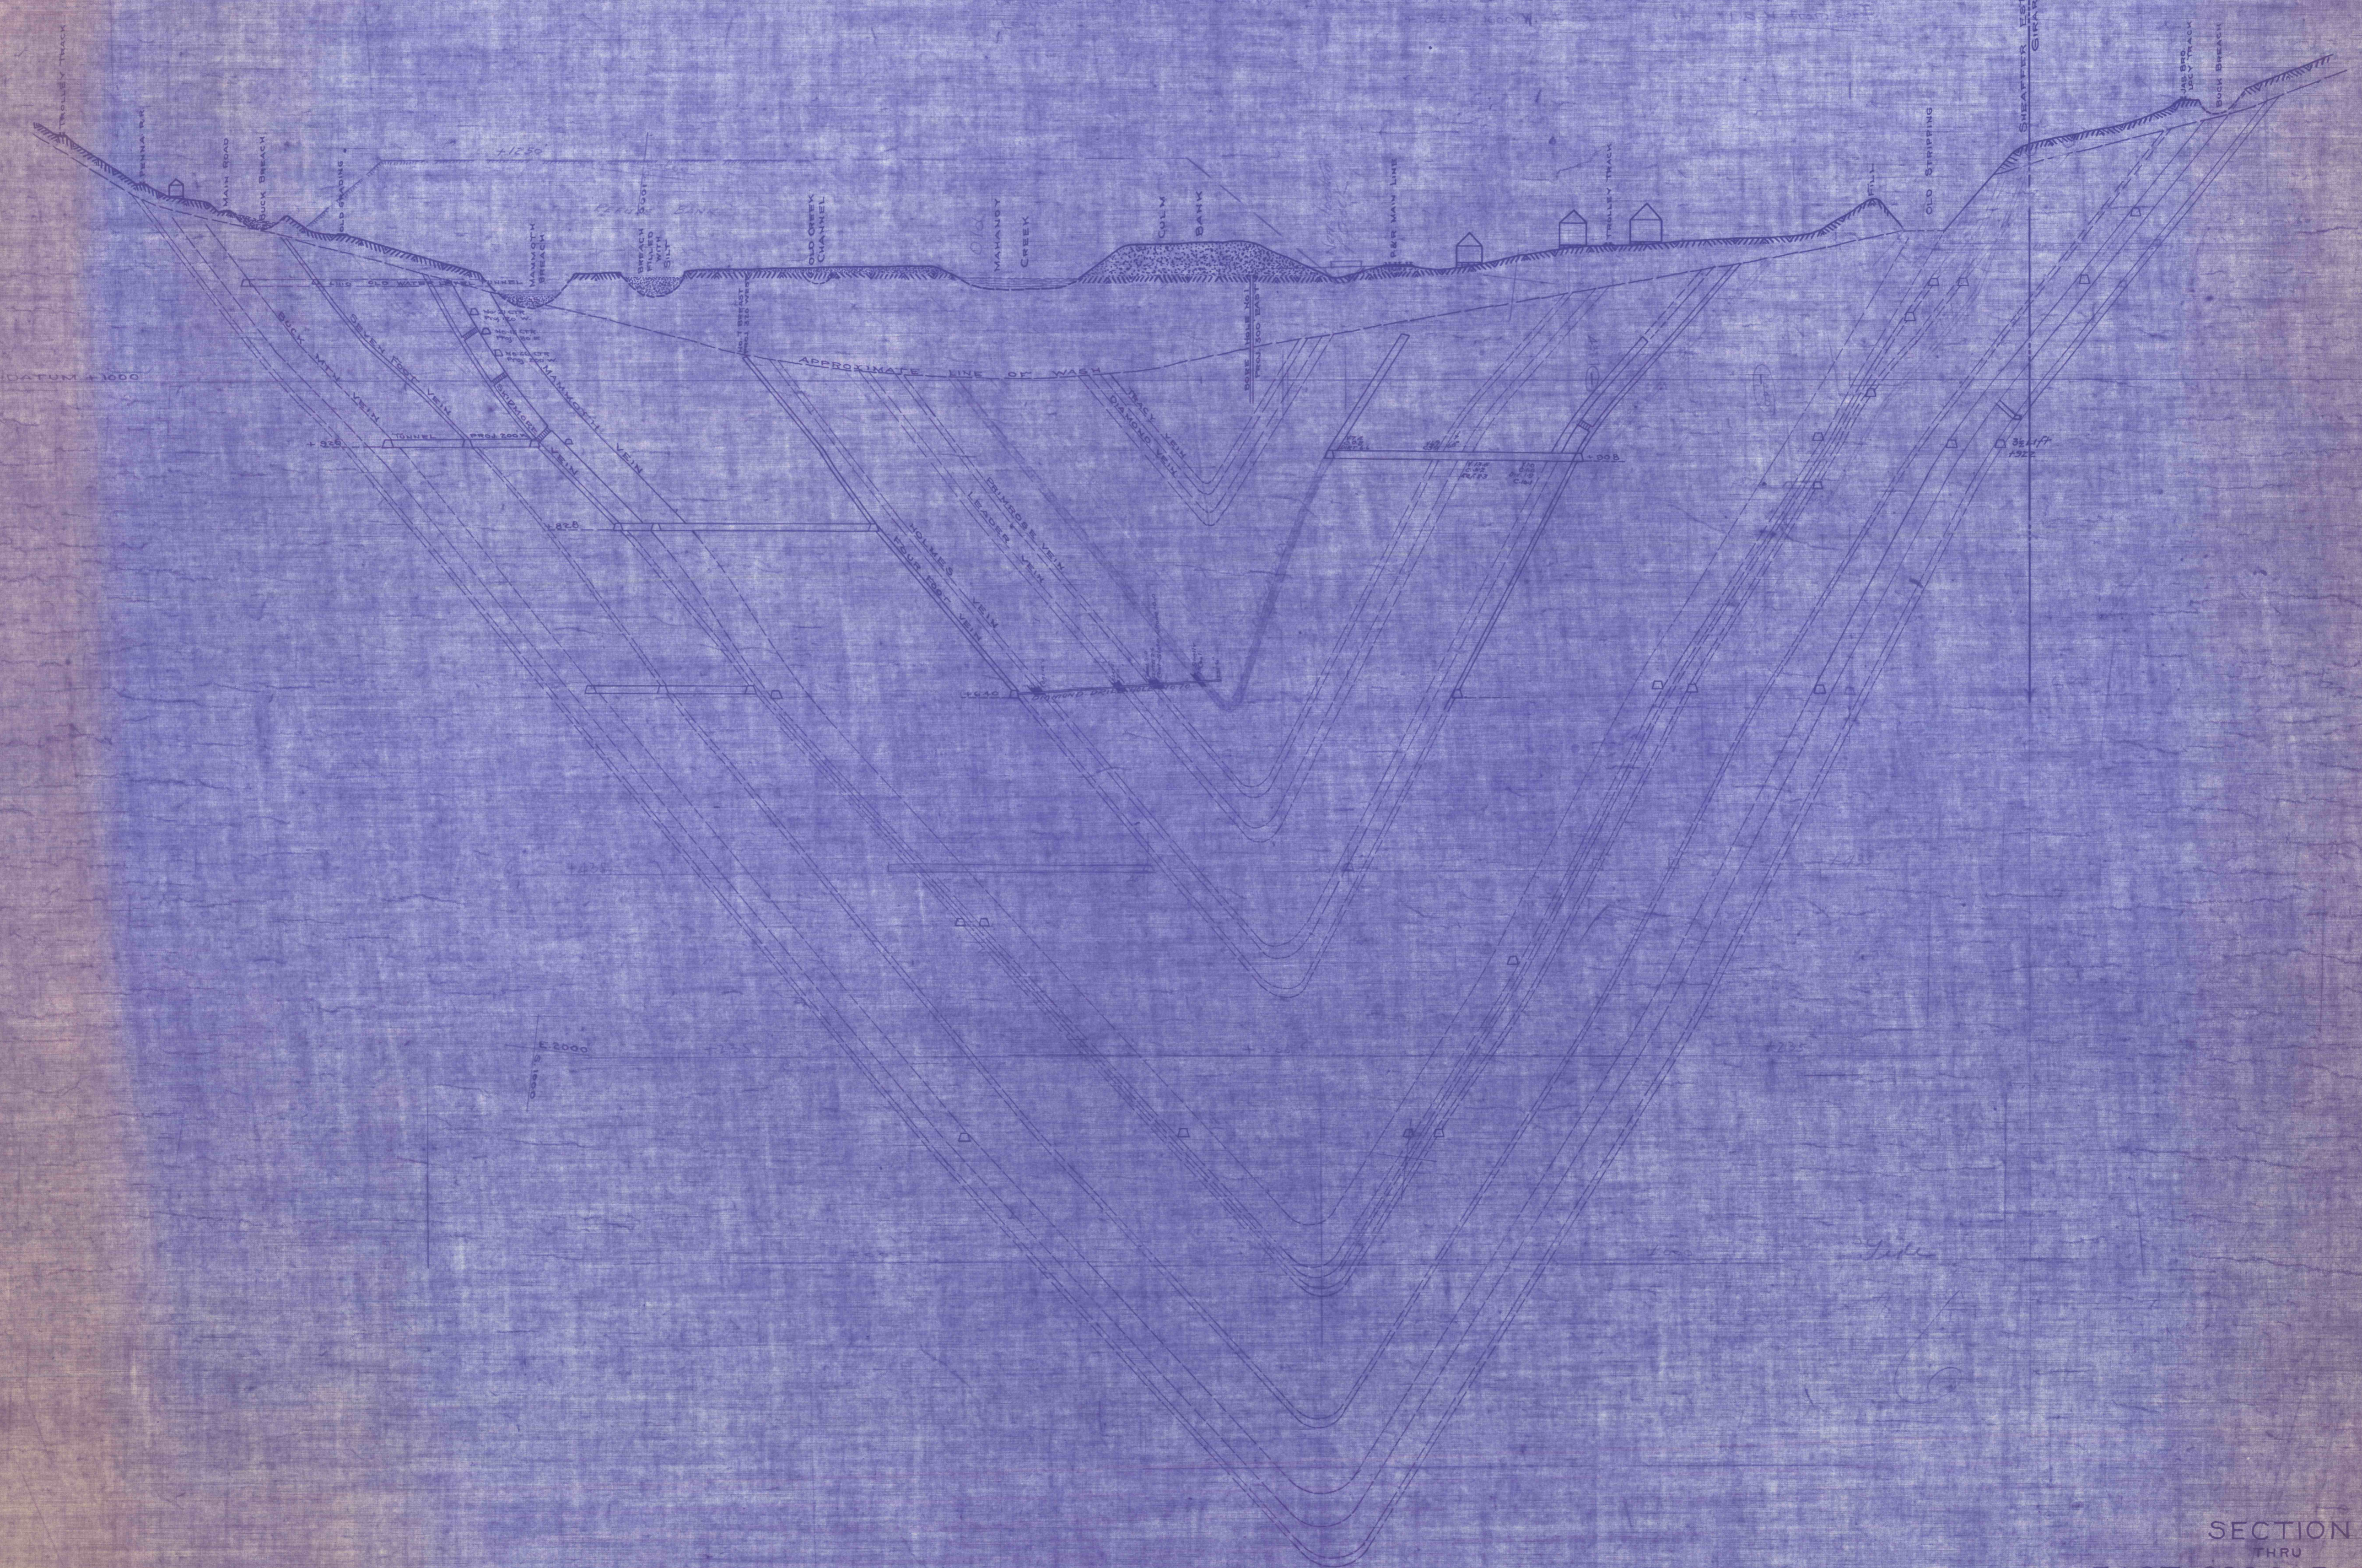


Section No. 6

WEST

N

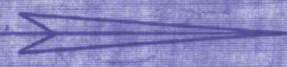

SECTION NO 6  
THRU  
EAST 820 ELE TUNNEL  
LAWRENCE COLLIERY  
SCALE 1" = 100ft 1920