


4000 No.

PAUL'S HEAD ROAD

BRIDGE

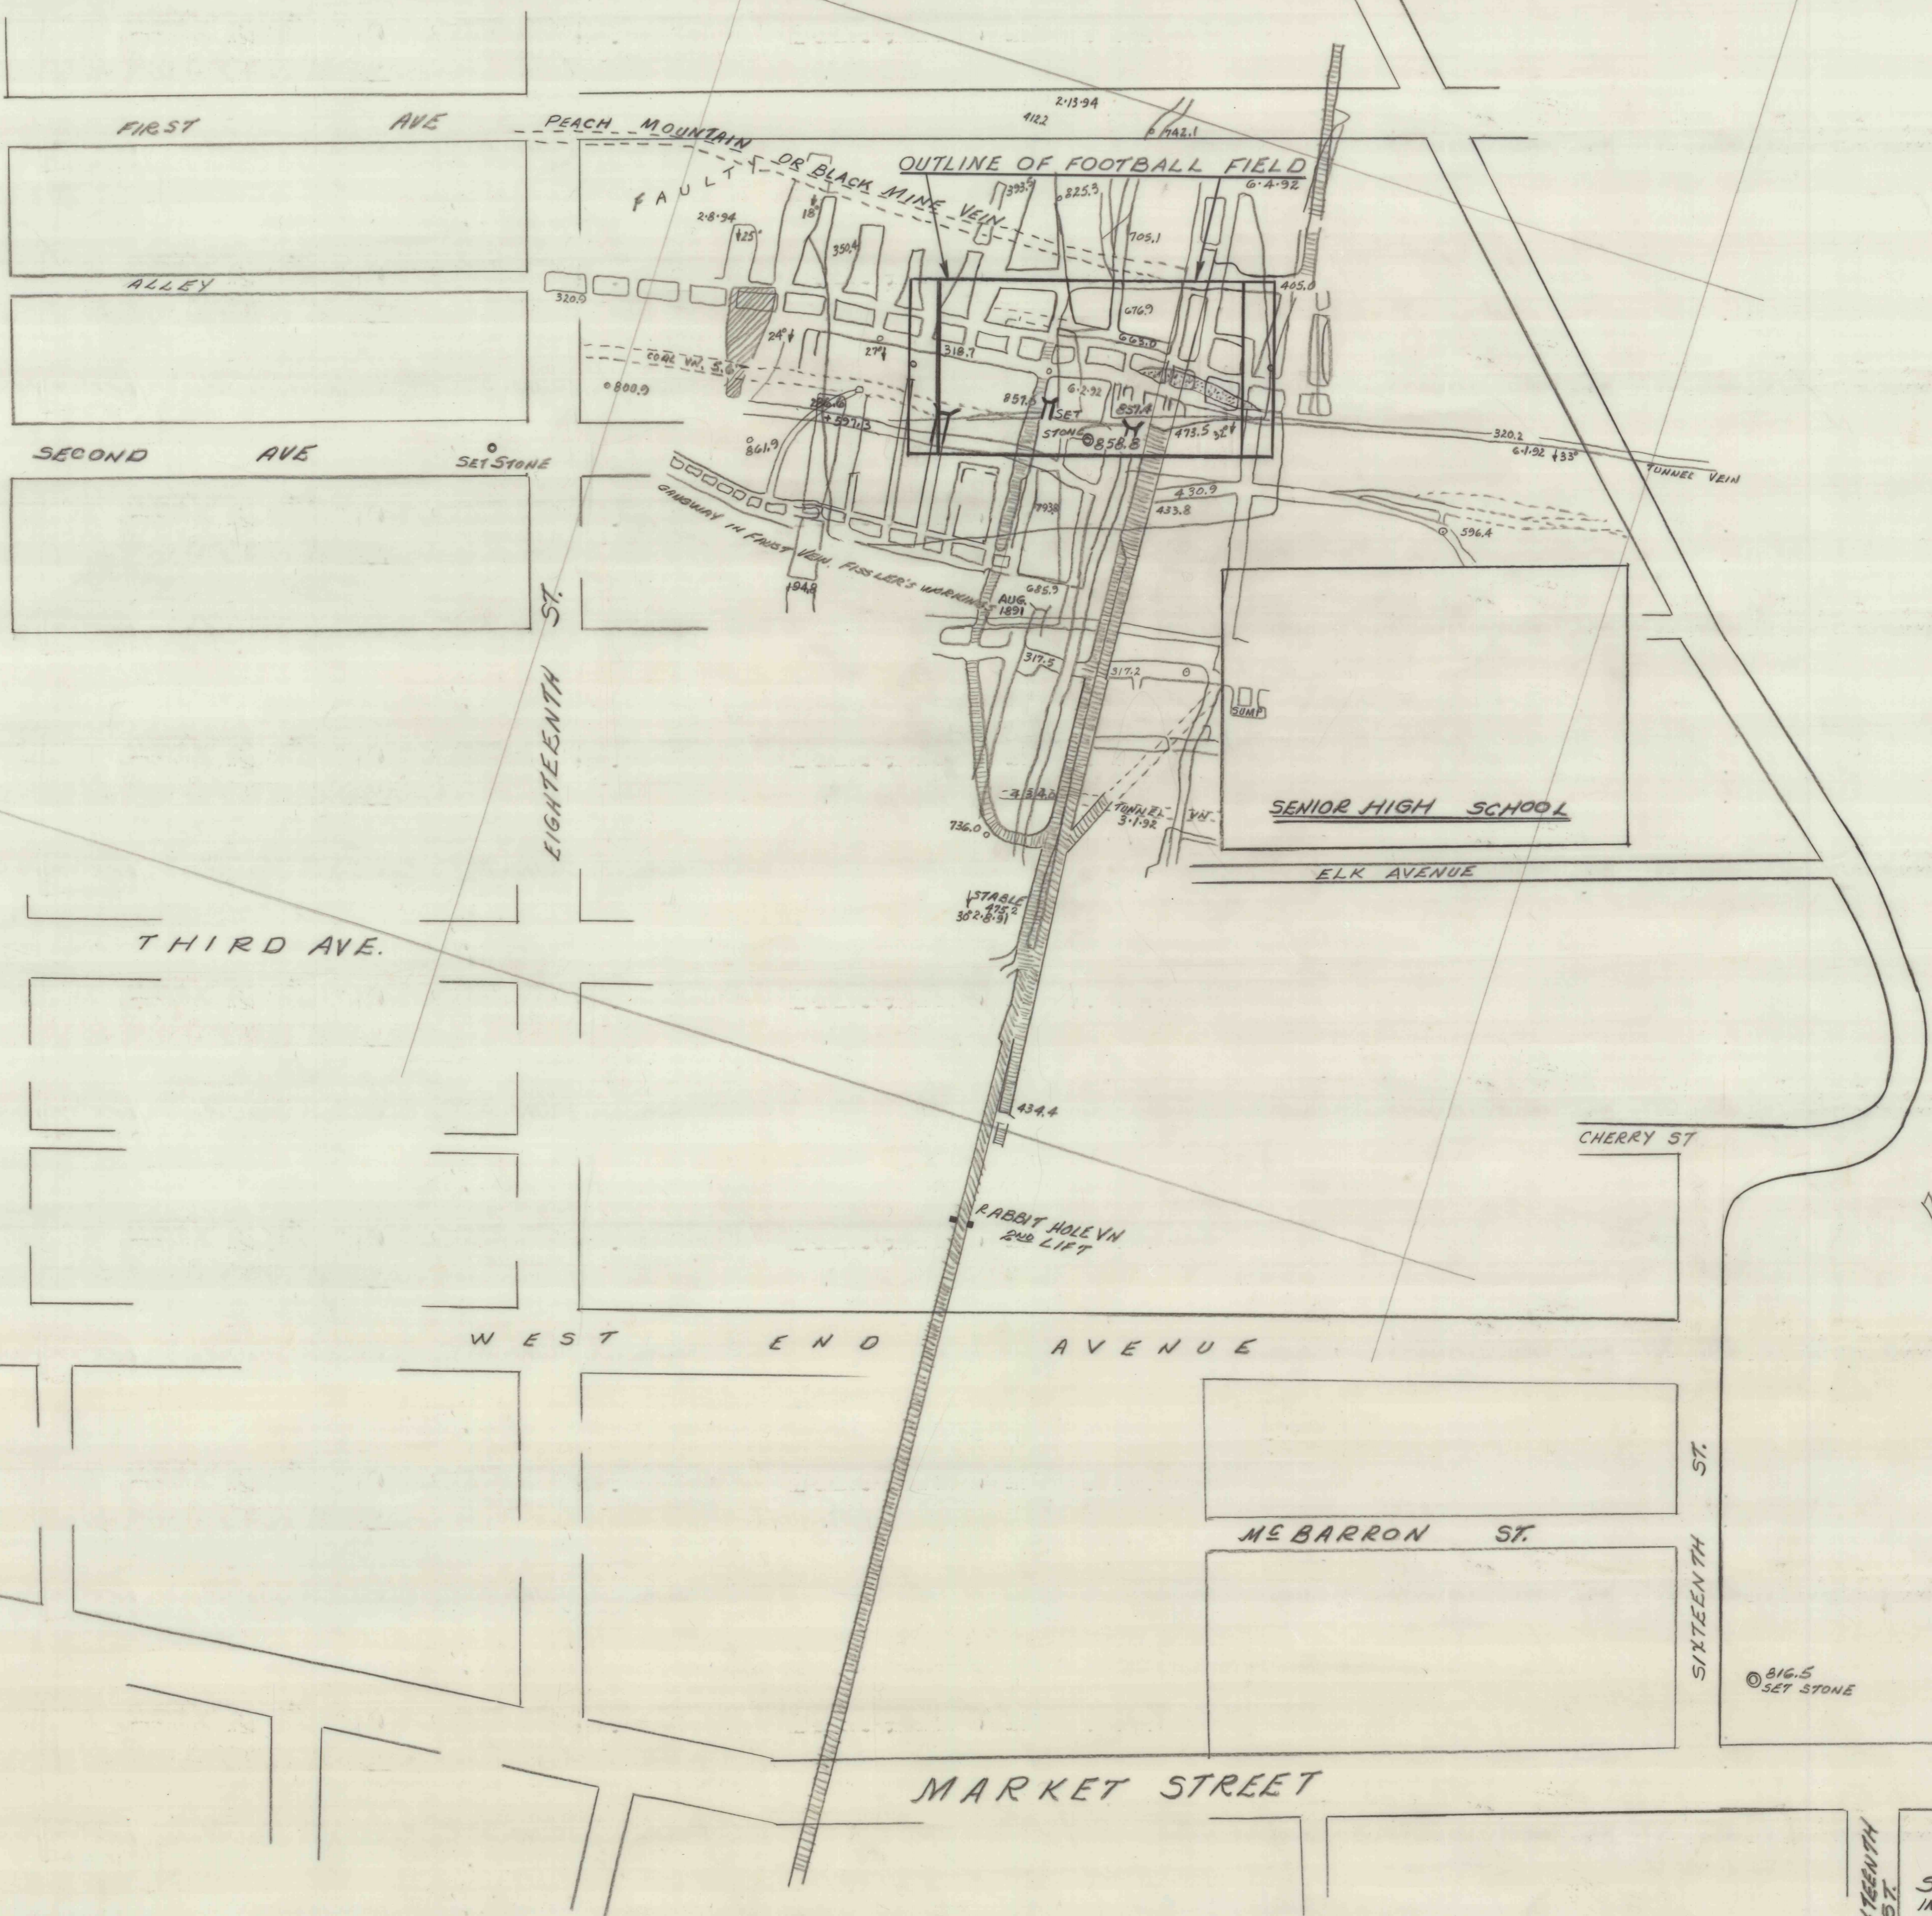

VOID

POTTSVILLE AND YORK FARM SURFACE & MINE WORKINGS IN VICINITY OF POTTSVILLE HIGH SCHOOL VETERANS MEMORIAL STADIUM  
 SCALE 1"=100' 9-21-76  
 DEPT. OF ENVIRONMENTAL RES.

SIXTEENTH ST

SET STONE