

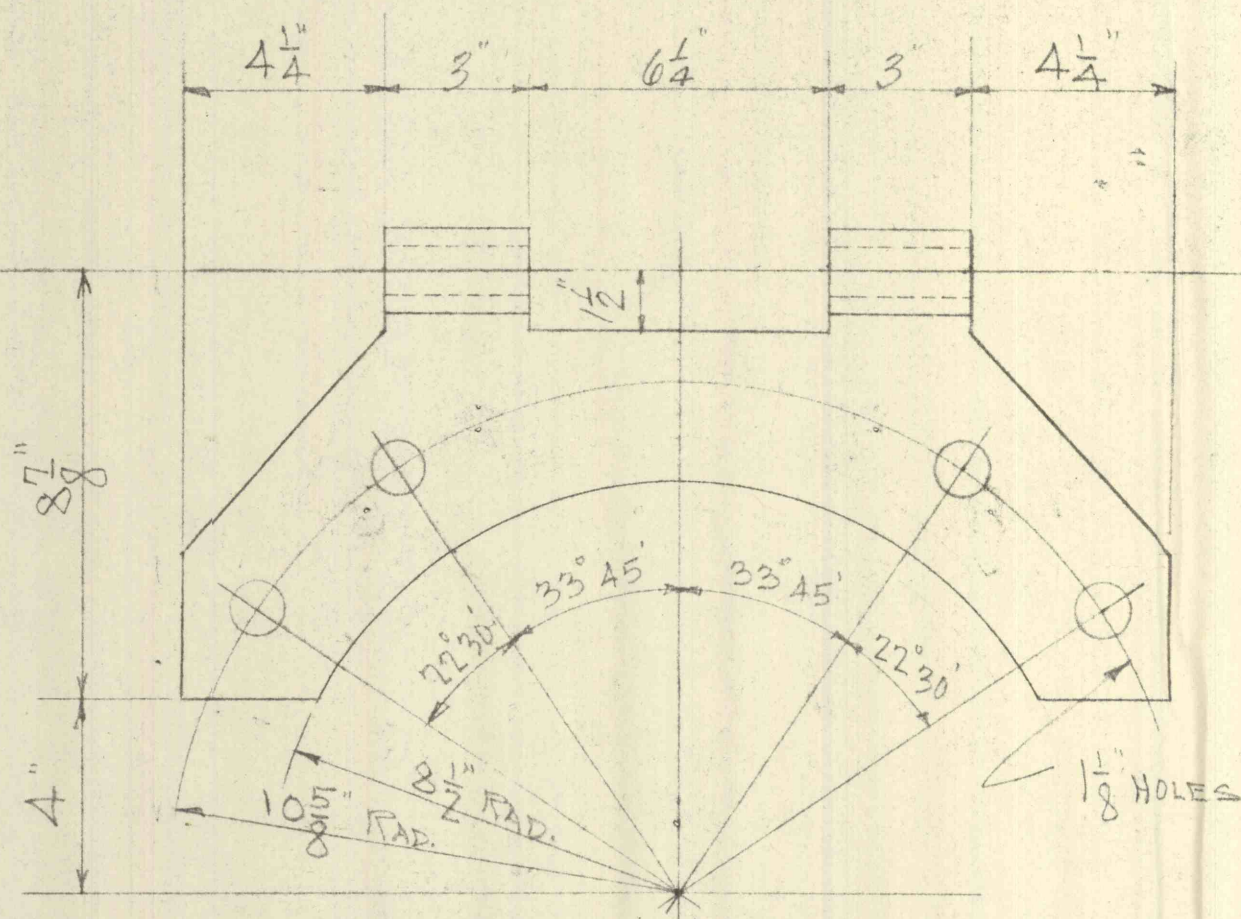
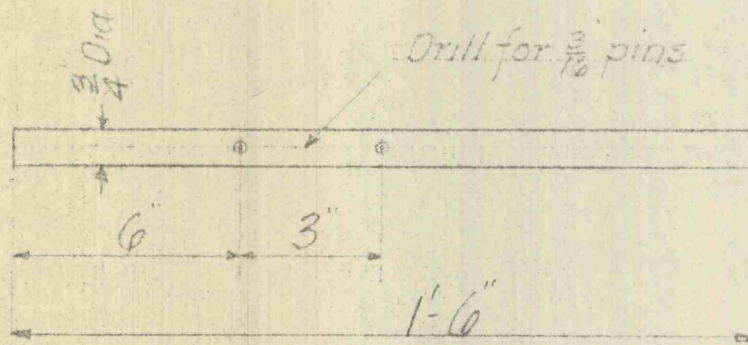
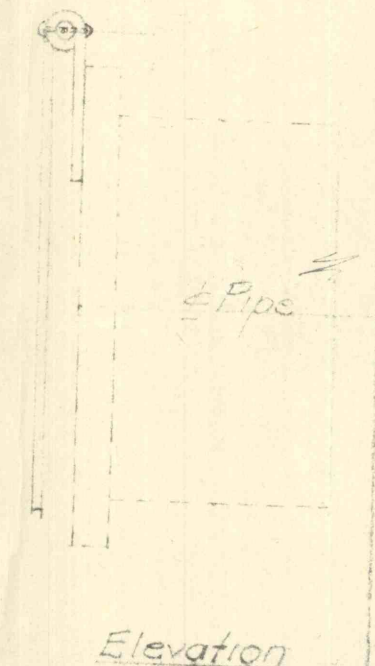


316 Stainless Steel
FLAP MK-2

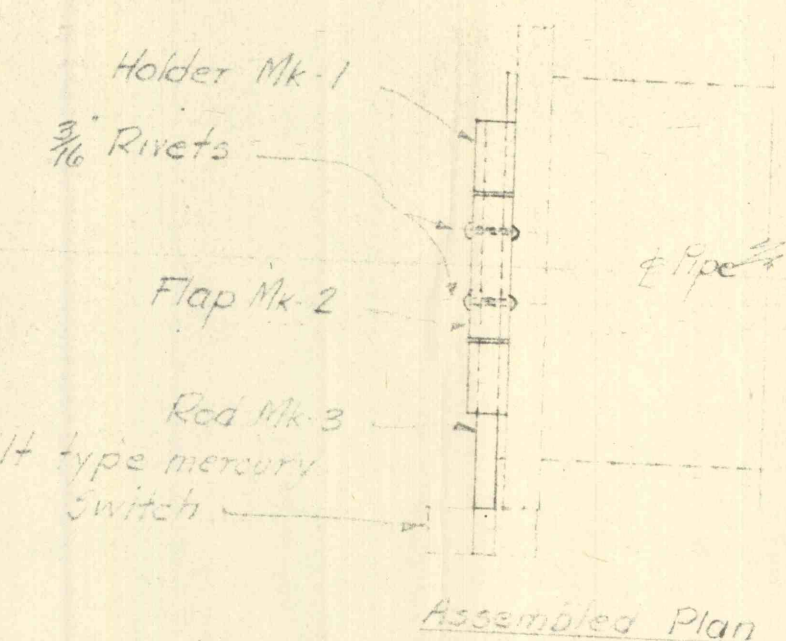

316 STAINLESS STEEL
FLAP HOLDER MK-1

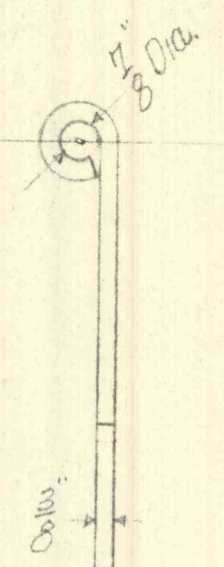

316 Stainless Steel
ROD MK-3

LEHIGH COAL & NAVIGATION CO TAMAQUA #14 SHAFT	
FLAP VALVE	
DATE AUG 8 1958	DRAWING BY H.W.D.
A) REVISED TO FIT 16"-125" PIPE FLG A) 6-8-59.	

S-3153