

16" CAST IRON PIPE
125 LB. STANDARD

$\frac{3}{4}$ " Pipe tap. Bush to fit manometer furnished
by Contractor. - ALL BRONZE FITTINGS WITH PET COCK.





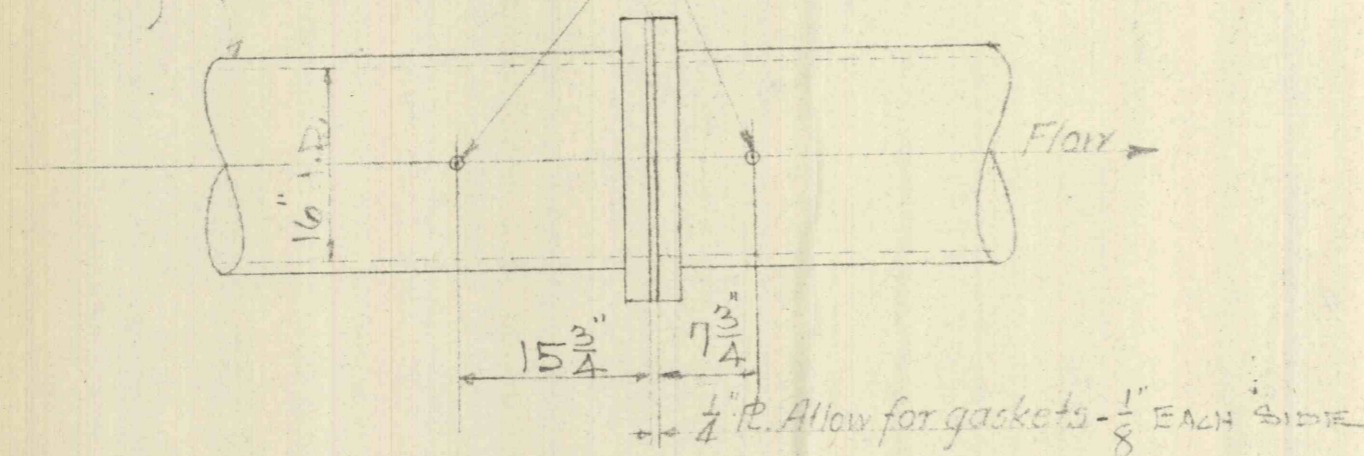


DIAGRAM FOR INSTALLING MANOMETER

Scale $\frac{3}{4}$ " = 1'-0"

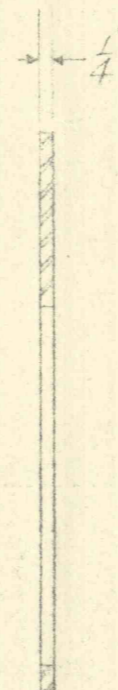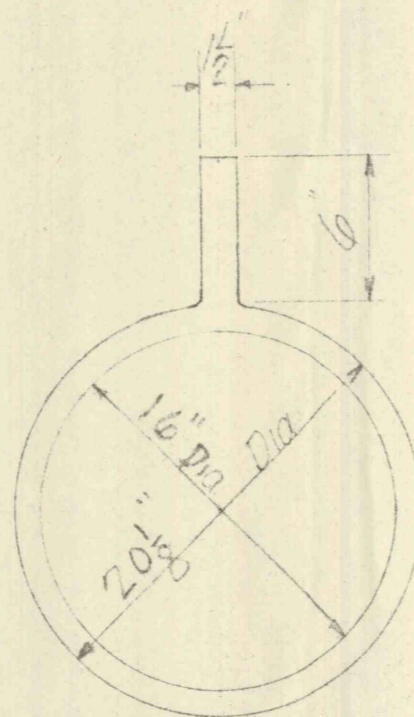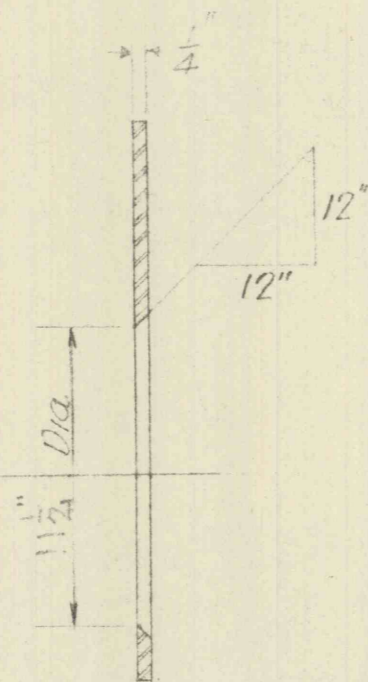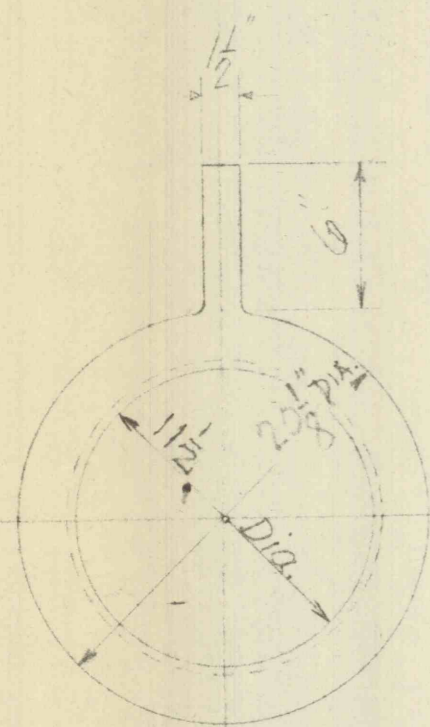

$\frac{1}{4}$ " - #316 STAINLESS STEEL ORIFICE PLATE MK-1

Face sharp edge upstream
Scale $\frac{1}{2}$ " = 1'-0"

1 - REQUIRED

$\frac{1}{4}$ " - #316 STAINLESS STEEL SPACER RING MK-2

Scale $\frac{1}{2}$ " = 1'-0"
2 - REQUIRED

LEHIGH COAL & NAVIGATION CO.
TAMAQUA #14 SHAFT

PARTS FOR INSTALLING MANOMETER

DATE AUG 8 1958 DRAWING BY H.W.D.

Ⓐ 6-8-59

Ⓐ REVISED TO FIT 16"-125# PIPE FLA

S-3152