



PIPE WORK BENCH ITEM #1

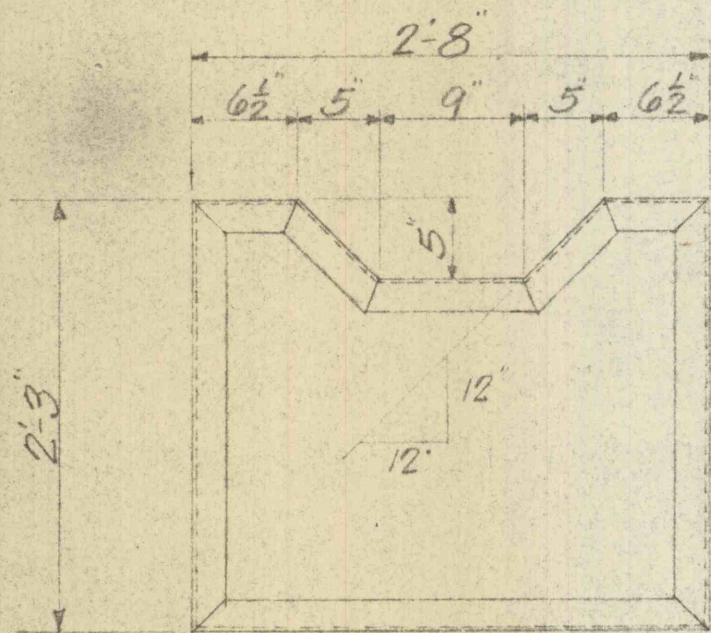


FRAME "A" 3-REQD

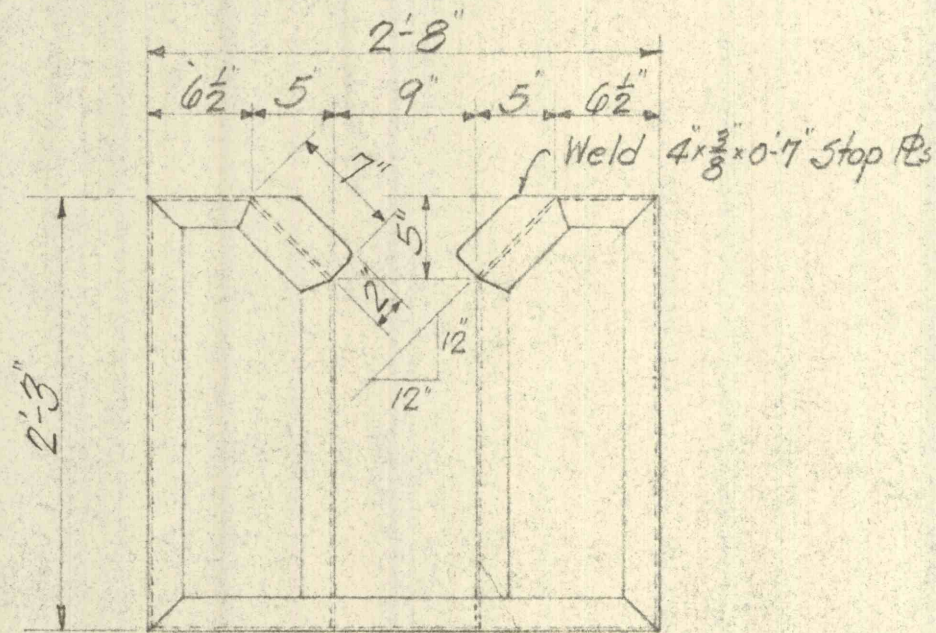

FRAME "B" 1-REQD

Welded construction
 Paint one shop coat

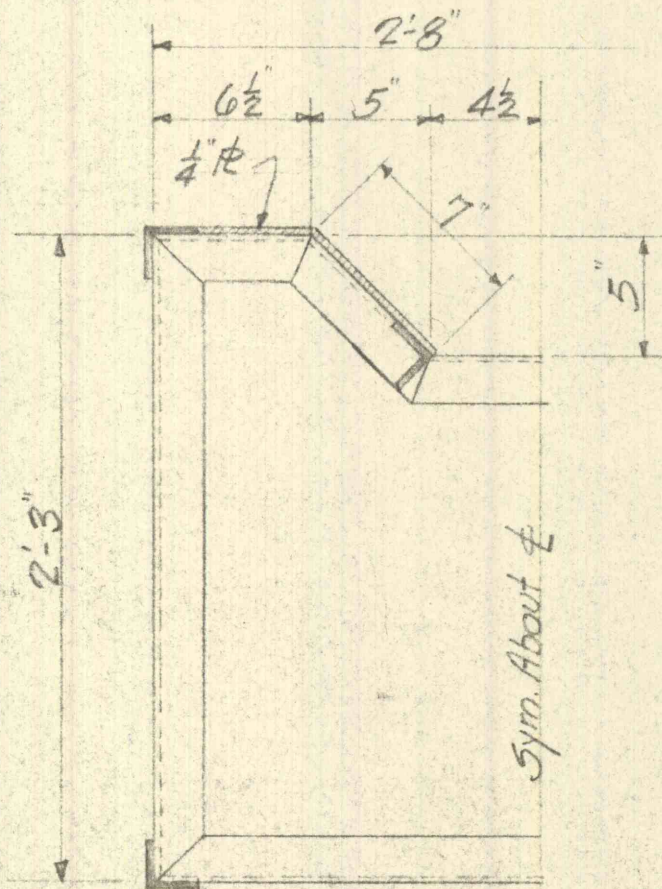

SECTION C-C

LEHIGH COAL & NAVIGATION CO	
TAMAQUA #14 & GREENWOOD #10 SHAFTS	
PIPE WORK BENCH	
DATE - MAY 4 1956	DRAWN BY F.T.R.
	TRACED BY H.W.D.
S-3129	