



5/8" DOUBLE SLING CHAIN WITH RING AND SLIP HOOKS, ITEM #1.

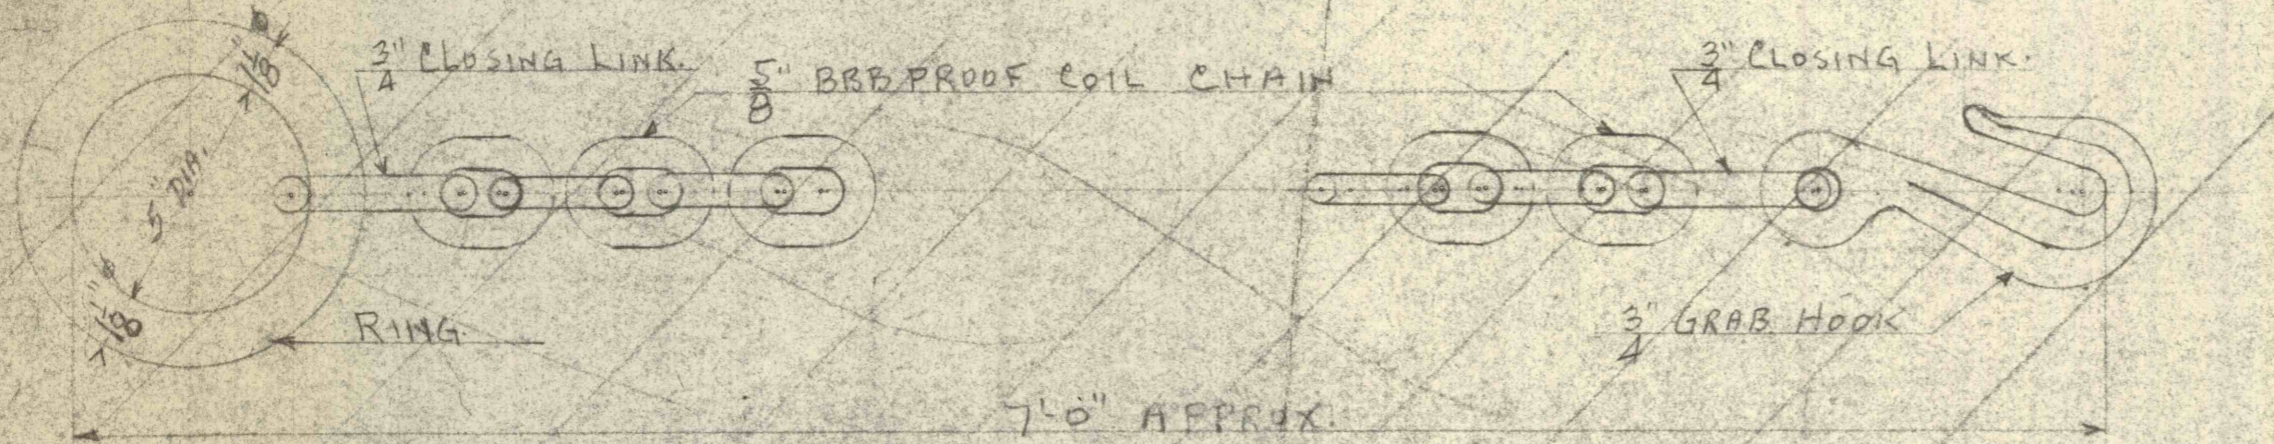


5/8" SINGLE SLING CHAIN WITH RING & GRAB HOOK, ITEM #2.

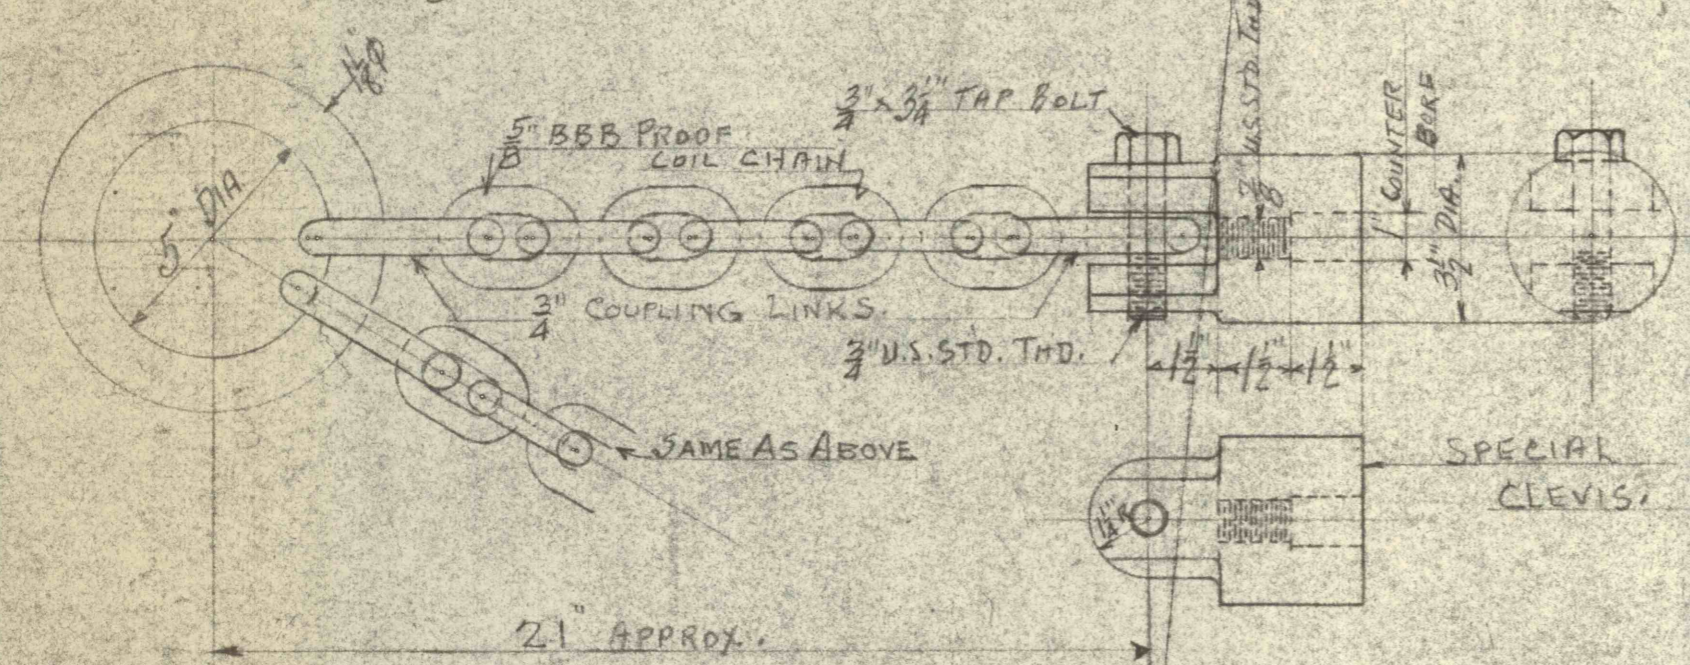


5/8" DOUBLE SLING CHAIN WITH RING & SPECIAL CLEVIS, ITEM #3.


NOTE: CHAINS TO BE MATCHED FOR REACH

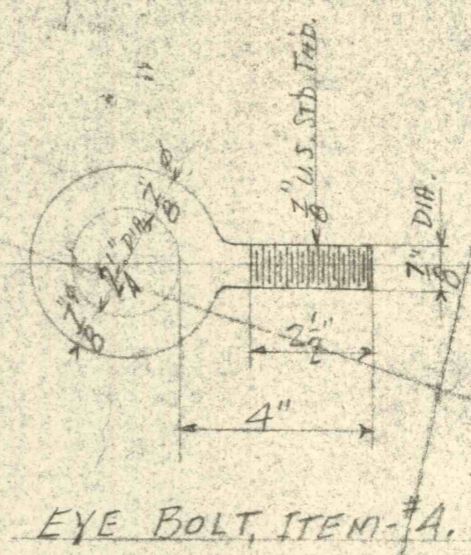

EYE BOLT, ITEM #4.

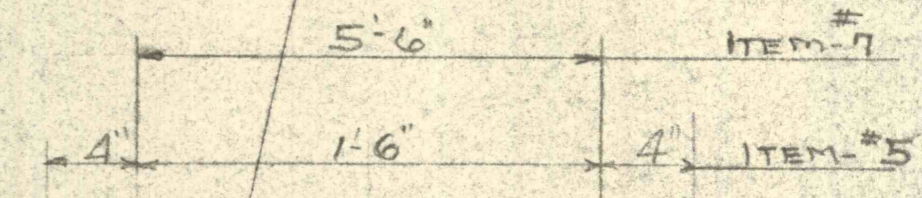

LIFTING STRAP, ITEM #5. - #7
FOR OIL TUBES, DRIVE SHAFTS AND PIPE

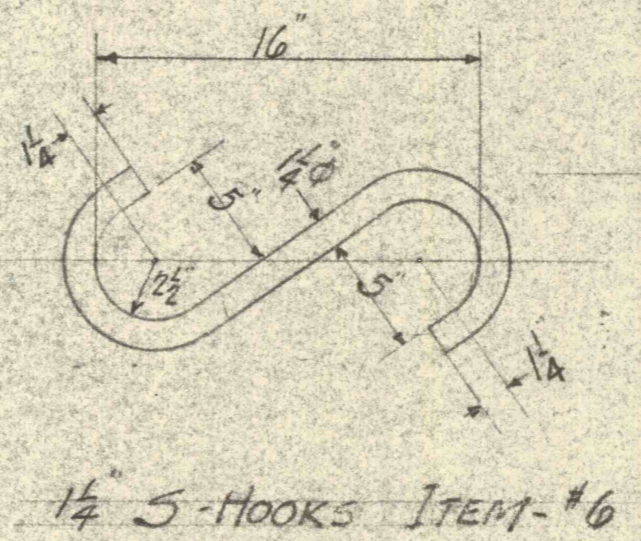

LEHIGH COAL & NAVIGATION CO.	
TAMAQUA #14 & GREENWOOD #10 SHAFTS.	
SPECIAL CHAIN SLINGS.	
DATE: MAY 7, 1956	DRAWN BY: FT. REPP.
(A) -5-2659	TO ADD ITEM #7
S-3730.	