




NOTES:
 All material $\frac{1}{2}$ " plates
 All weld construction
 Paint one shop coat

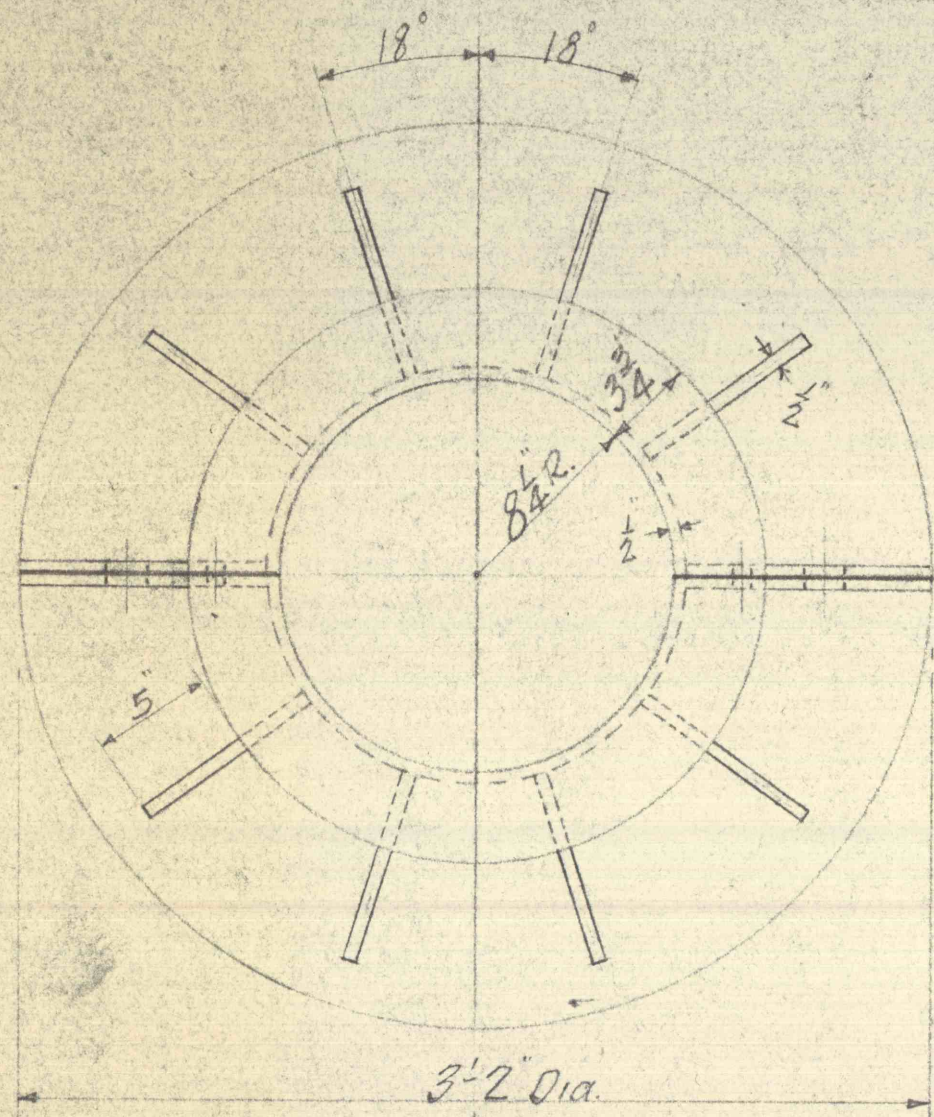

PLAN

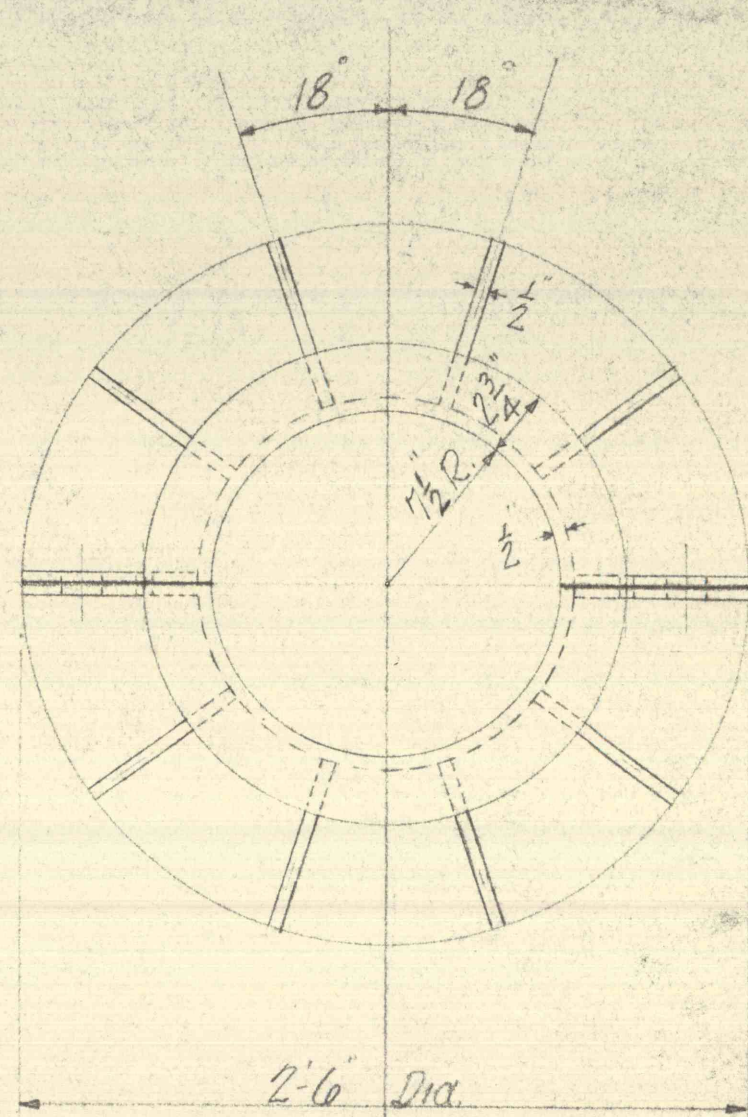

PLAN

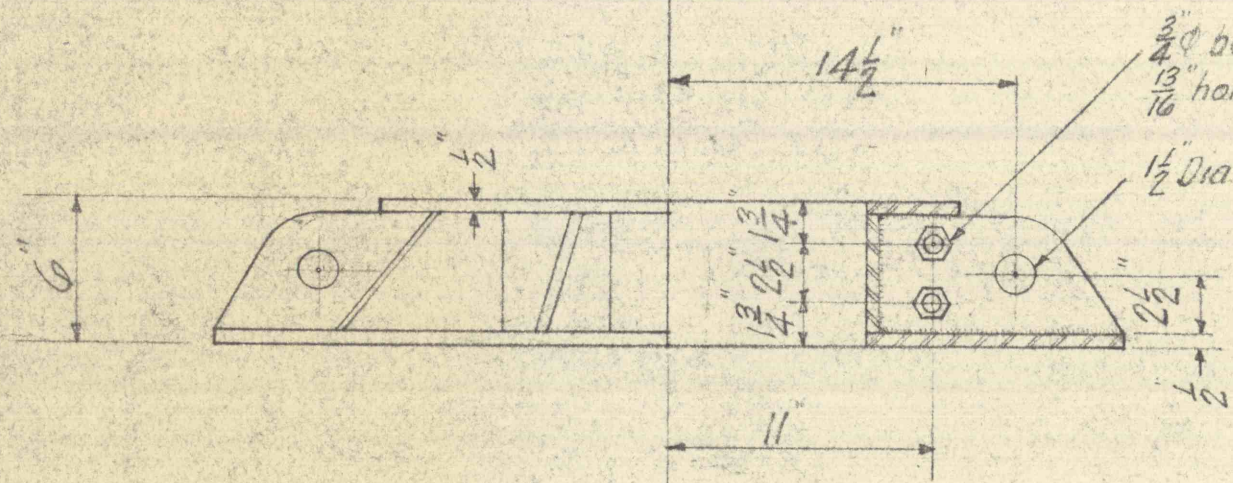


ELEVATION

SECTION

Scale $\frac{1}{2}$ " = 1'-0"

PUMP ELEVATOR Mk-1
 FOR #14 SHAFT TAMAQUA

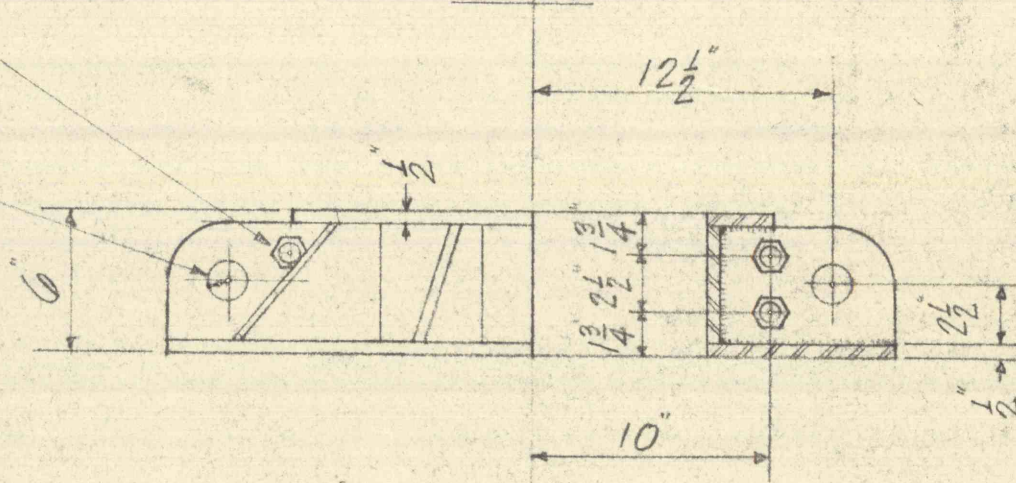

ELEVATION

SECTION

Scale $\frac{1}{2}$ " = 1'-0"

PUMP ELEVATOR Mk-2
 FOR #10 SHAFT GREENWOOD

LEHIGH COAL & NAVIGATION CO
 TAMAQUA #14 & GREENWOOD #10 SHAFTS

PUMP ELEVATORS

DATE - FEB 26 1958

DRAWING BY H.W.D.

5-3138