



REMOVE ENTIRE TANK INCLUDING BOTTOM

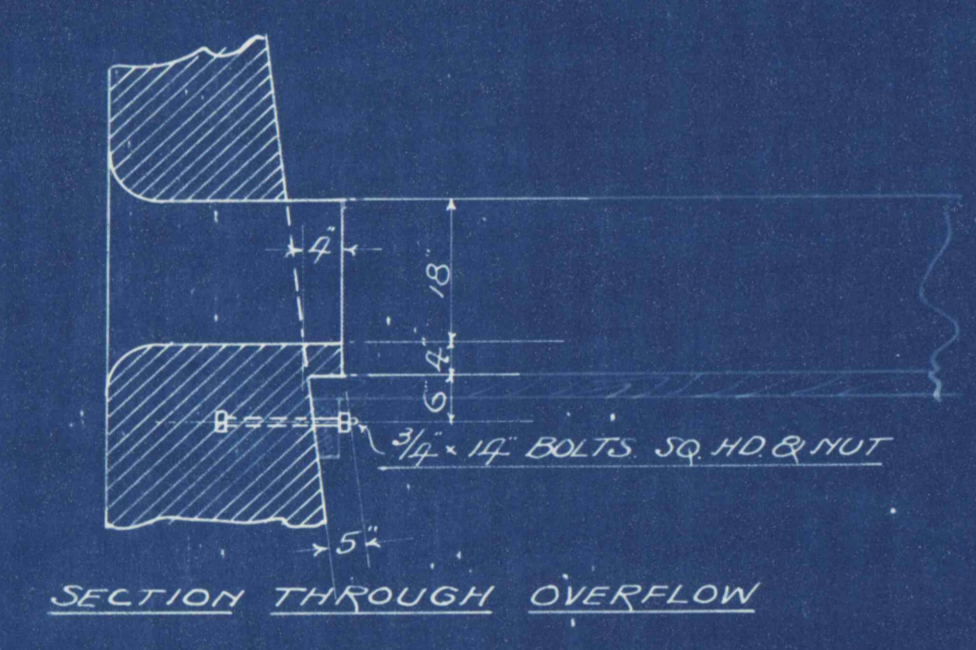


SECTION THROUGH OVERFLOW

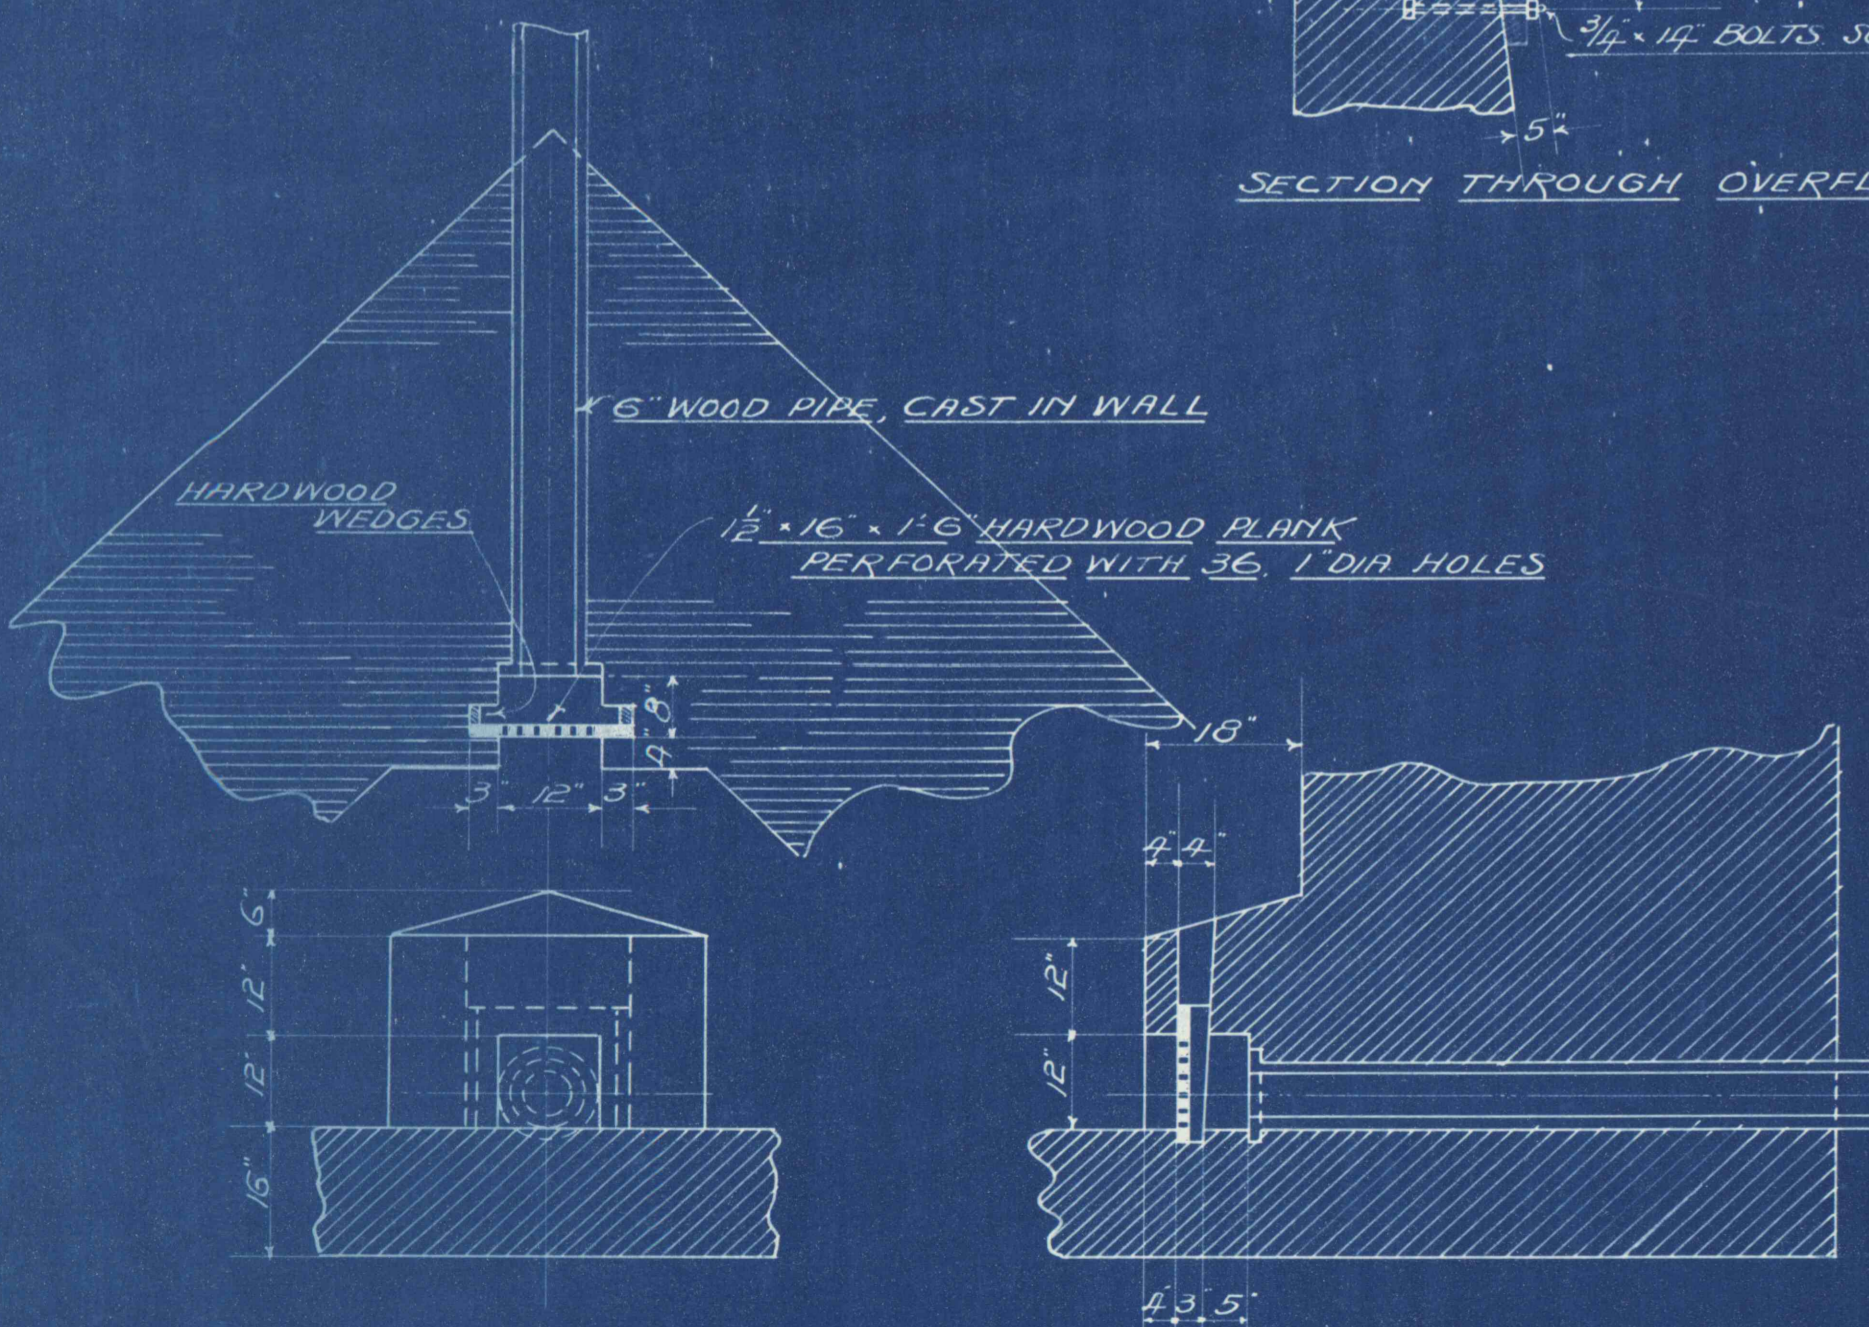

DETAIL OF OUTLET

NOTE: CONCRETE TO BE A 1:2 1/2:5 WET MIXTURE. FORM JOINTS BETWEEN SUCCESSIVE POURINGS AS SHOWN BELOW. CLEAN SURFACE WELL AND WASH WITH 1 TO 2 CEMENT GROUT BEFORE PLACING MORE CONCRETE.

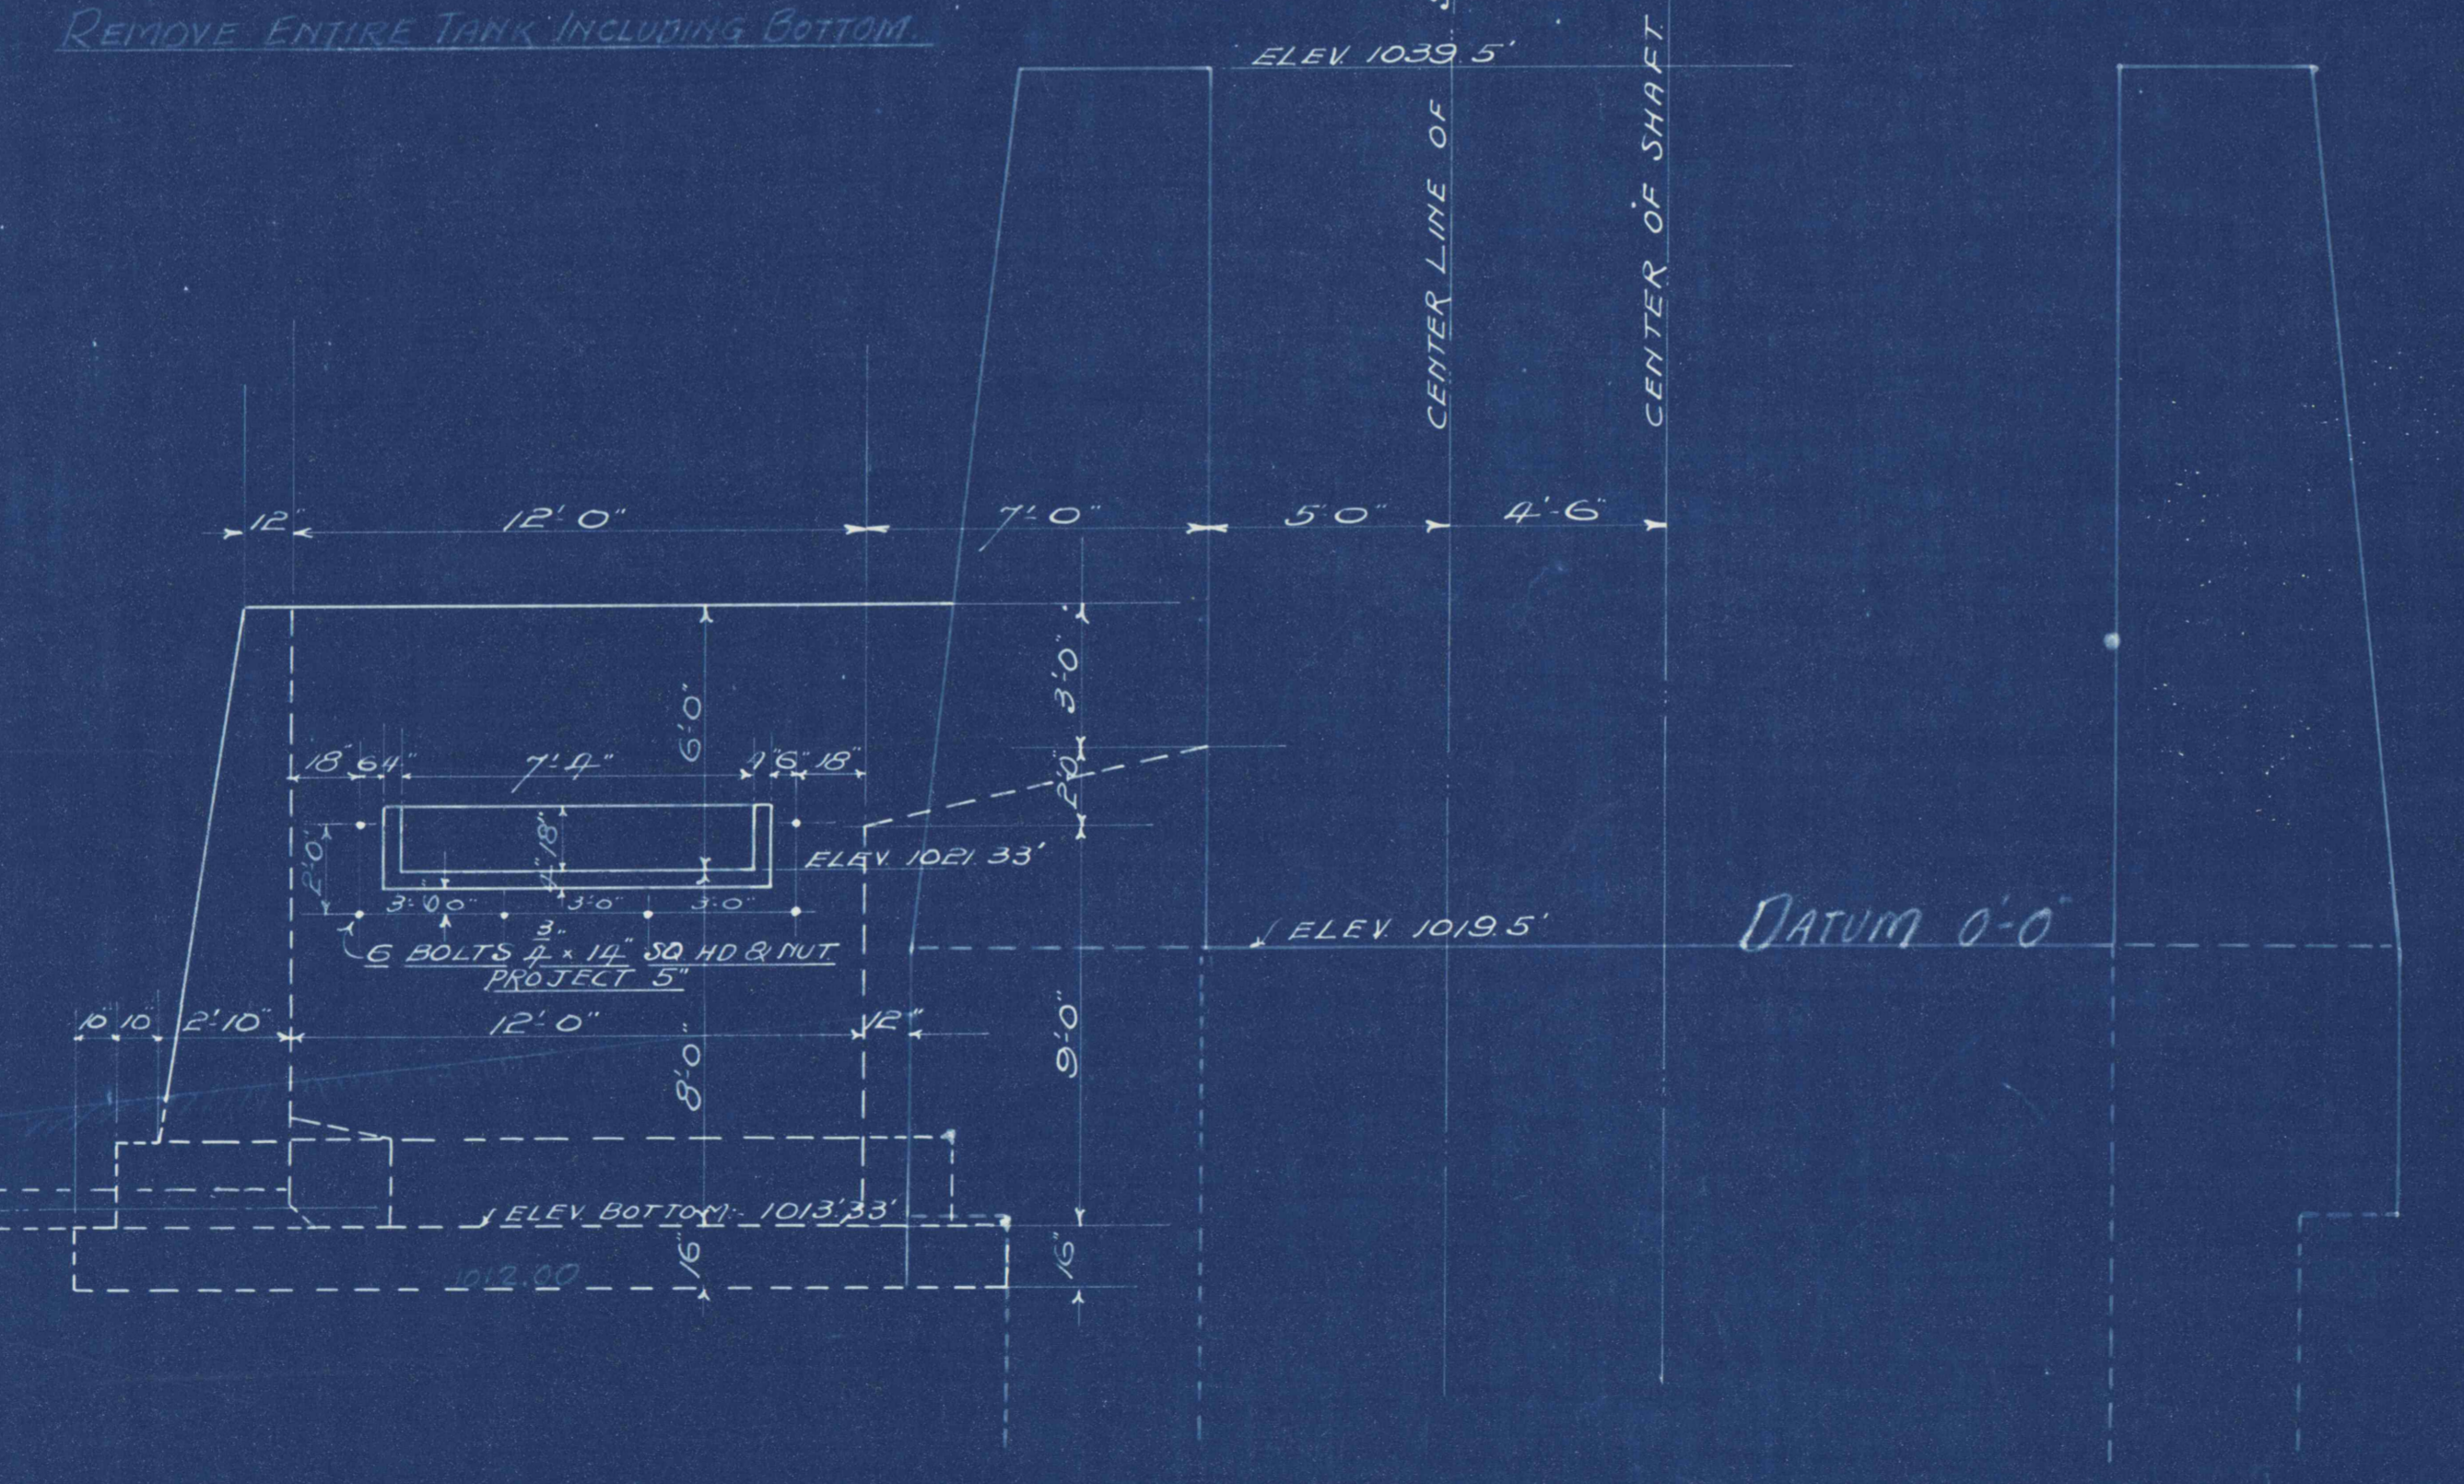

MECHANICAL DEPARTMENT
LEHIGH COLLEGE & NAVIGATION CO.
16,000 GAL. TANK
FOR FLUSHING ASHES
FROM BOILER HOUSE
COLLIV. No 14
WATER HOIST
4-2-10
7-3-10