


CLEVELAND DIVISION S.D.C. PROJECT 1"=30'

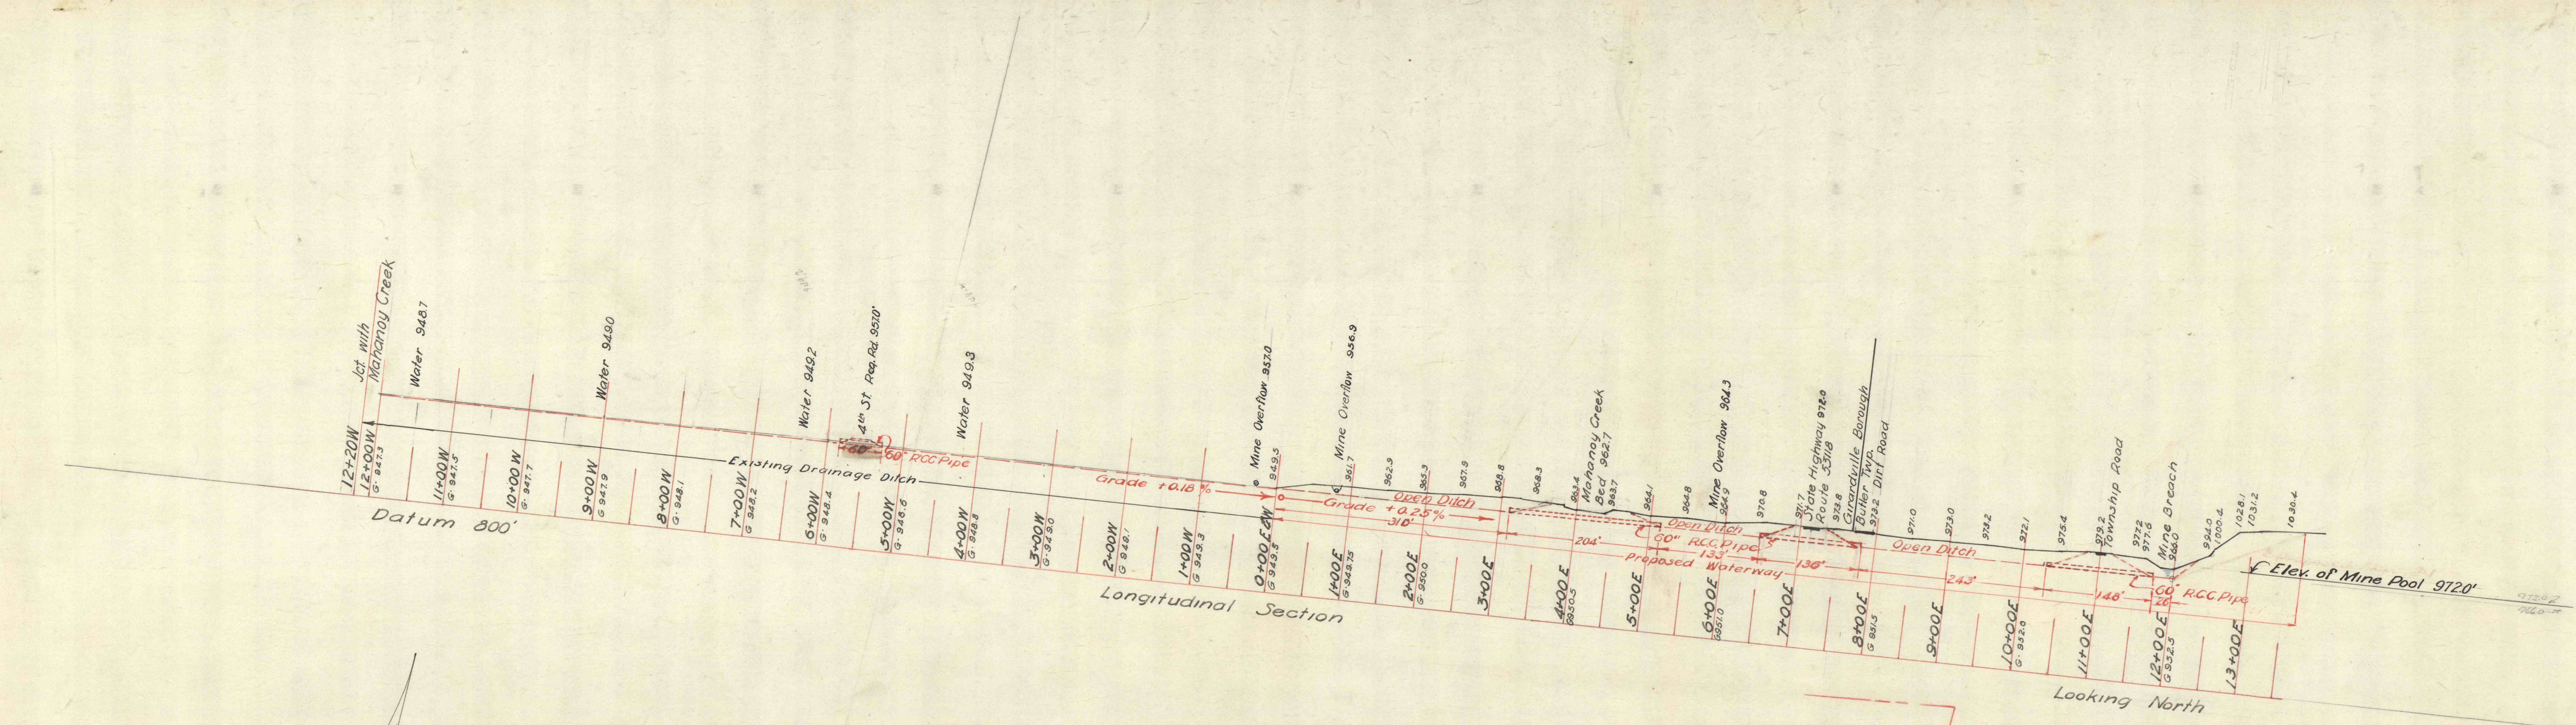

GIRARDVILLE DRAINAGE,
PROJECT. 1"=30'.

INDUSTRIES
NA.
end of Girardville Borough to provide

Kohinoor Colliery
West Shenandoah Colliery
Shenandoah City Colliery
Turkey Run Colliery
Packer No. 2-3-4-5 Collieries
William Penn Colliery

Gordon H. Smith, Deputy Secretary
John W. Prosser, Prof. Engr.

9-SPEED
OCT. 31 '72 1 PENT