


ITEMS TO BE INSTALLED BY L.C. & N. CO. AT WATER LEVEL - 17, 18, 19, 20, 21, 22, 23

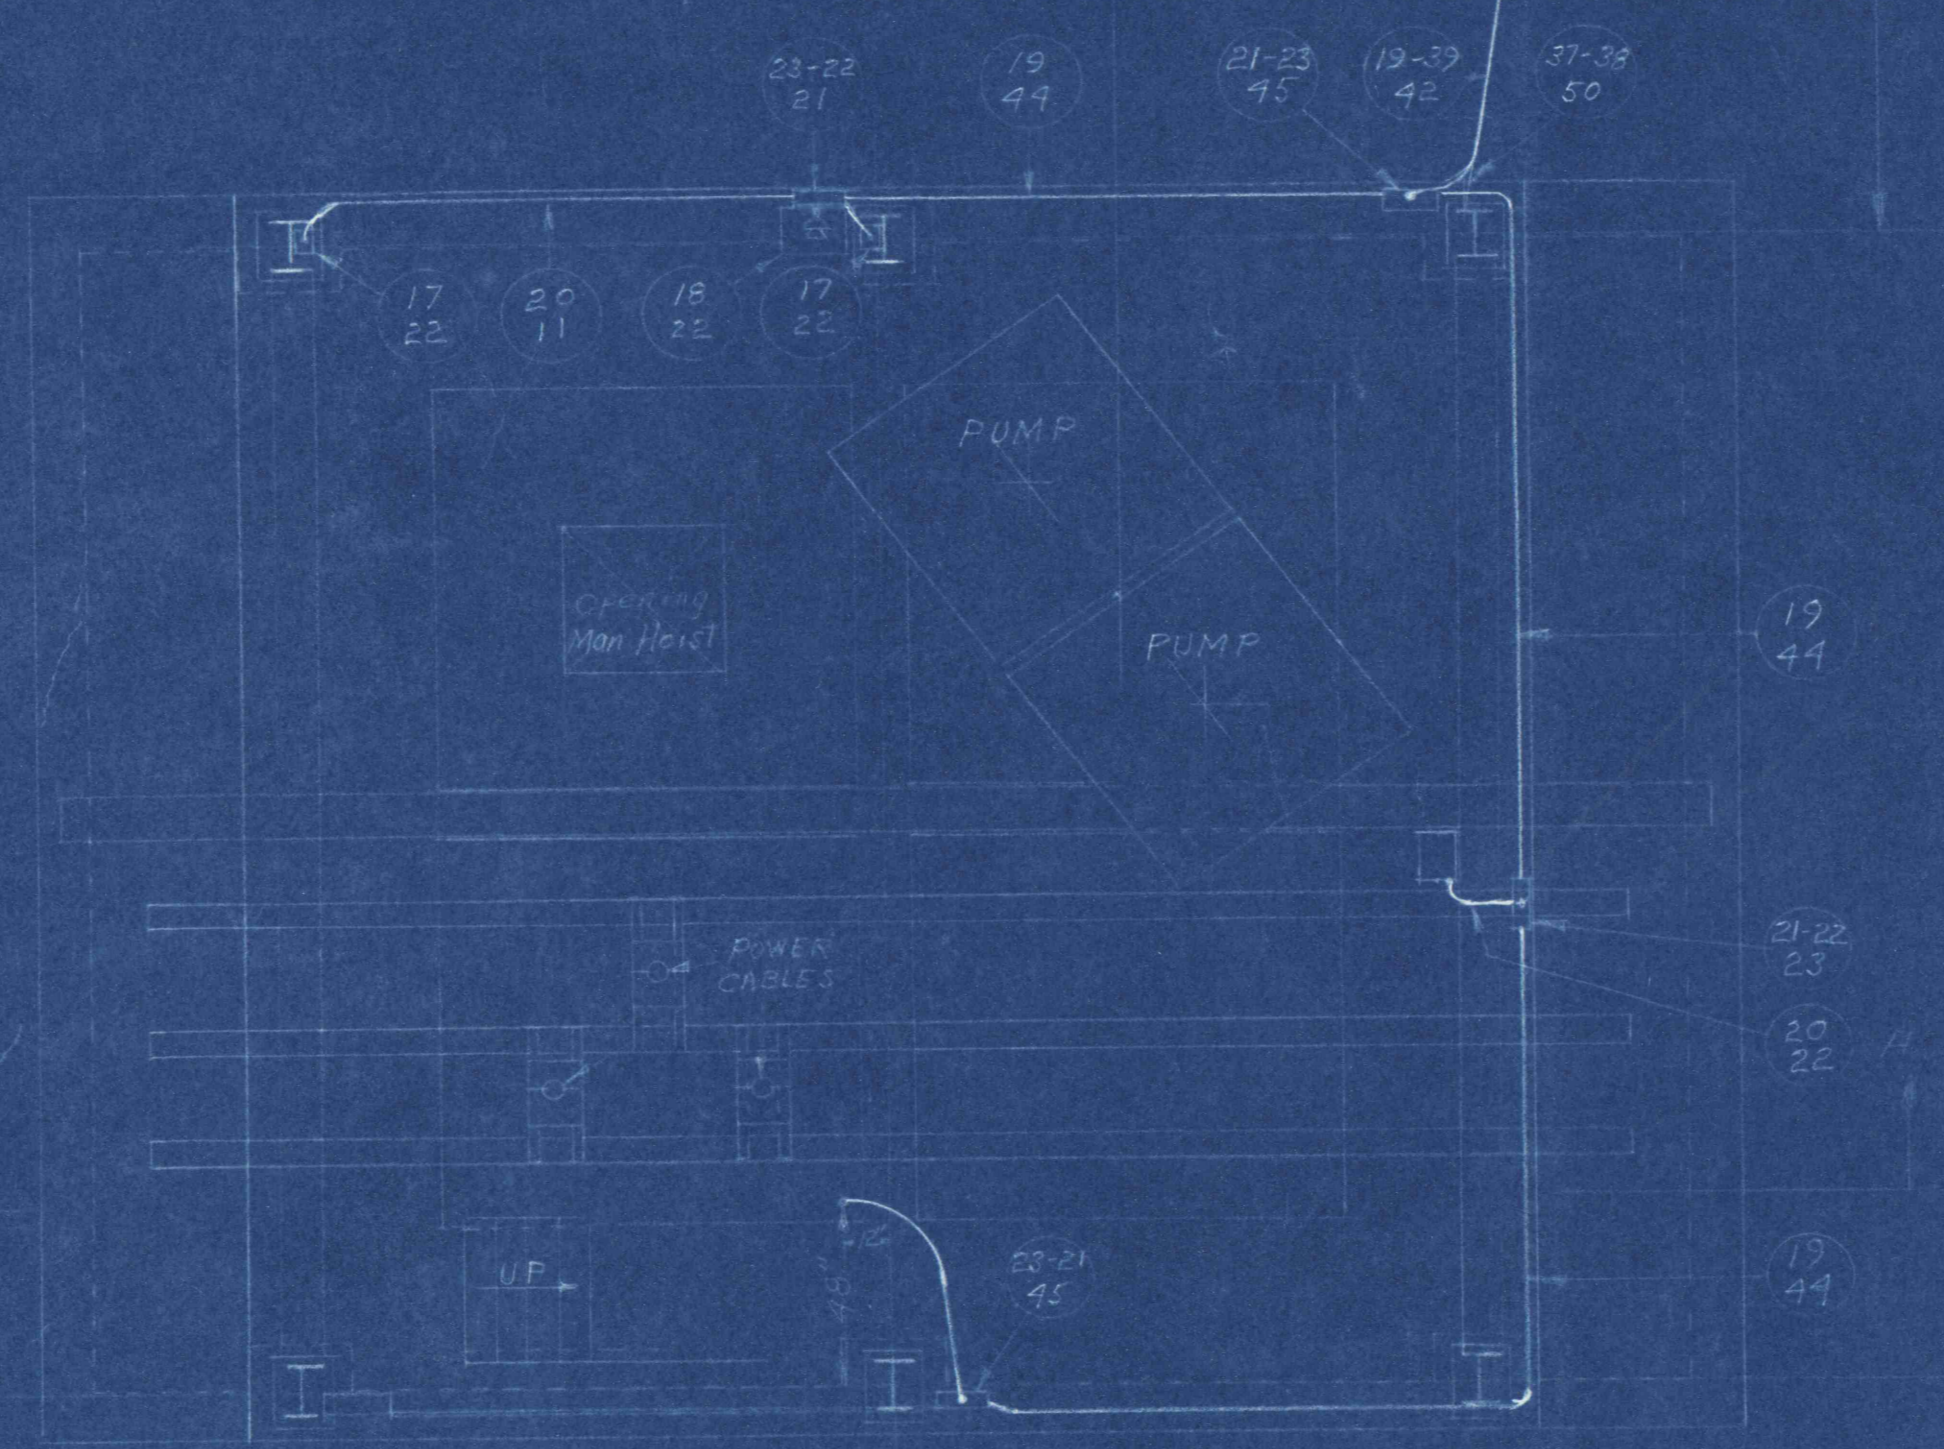

NOTE A - MATERIAL HOIST, MOTOR, CONTROLLER, RESISTANCE AND PART OF WIRING TO BE TRANSFERRED FROM GREENWOOD DEEP WELL PUMPS.
NOTE B - PENDING PURCHASE OF HOISTS, LOCATIONS OF ITEMS, EXCEPT AS MARKED, ARE RELATIVE.

THE LEHIGH COAL & NAVIGATION CO.
LANSDOWN, PA.

Description: WIRING FOR HOISTS, SIGNALS, TELEPHONES AND PART OF PUMP CONTROL FOR TAMBOUR NO. 14 DEEP WELL PUMPS.
Location: TAMBOUR MINE.

Scale: 1/4" = 1 FT.
Dwg. by: H. E. R.

ED-361