


# CONCRETE PIERS FOR TWIN HEAD FRAME AT WATERSHAFT. COLLIERY NO. 14.

Scale, 1/4" = 1'-0"

Feb. 18<sup>th</sup> 1907

CABLE SUPPORTS See Div. 5-3032

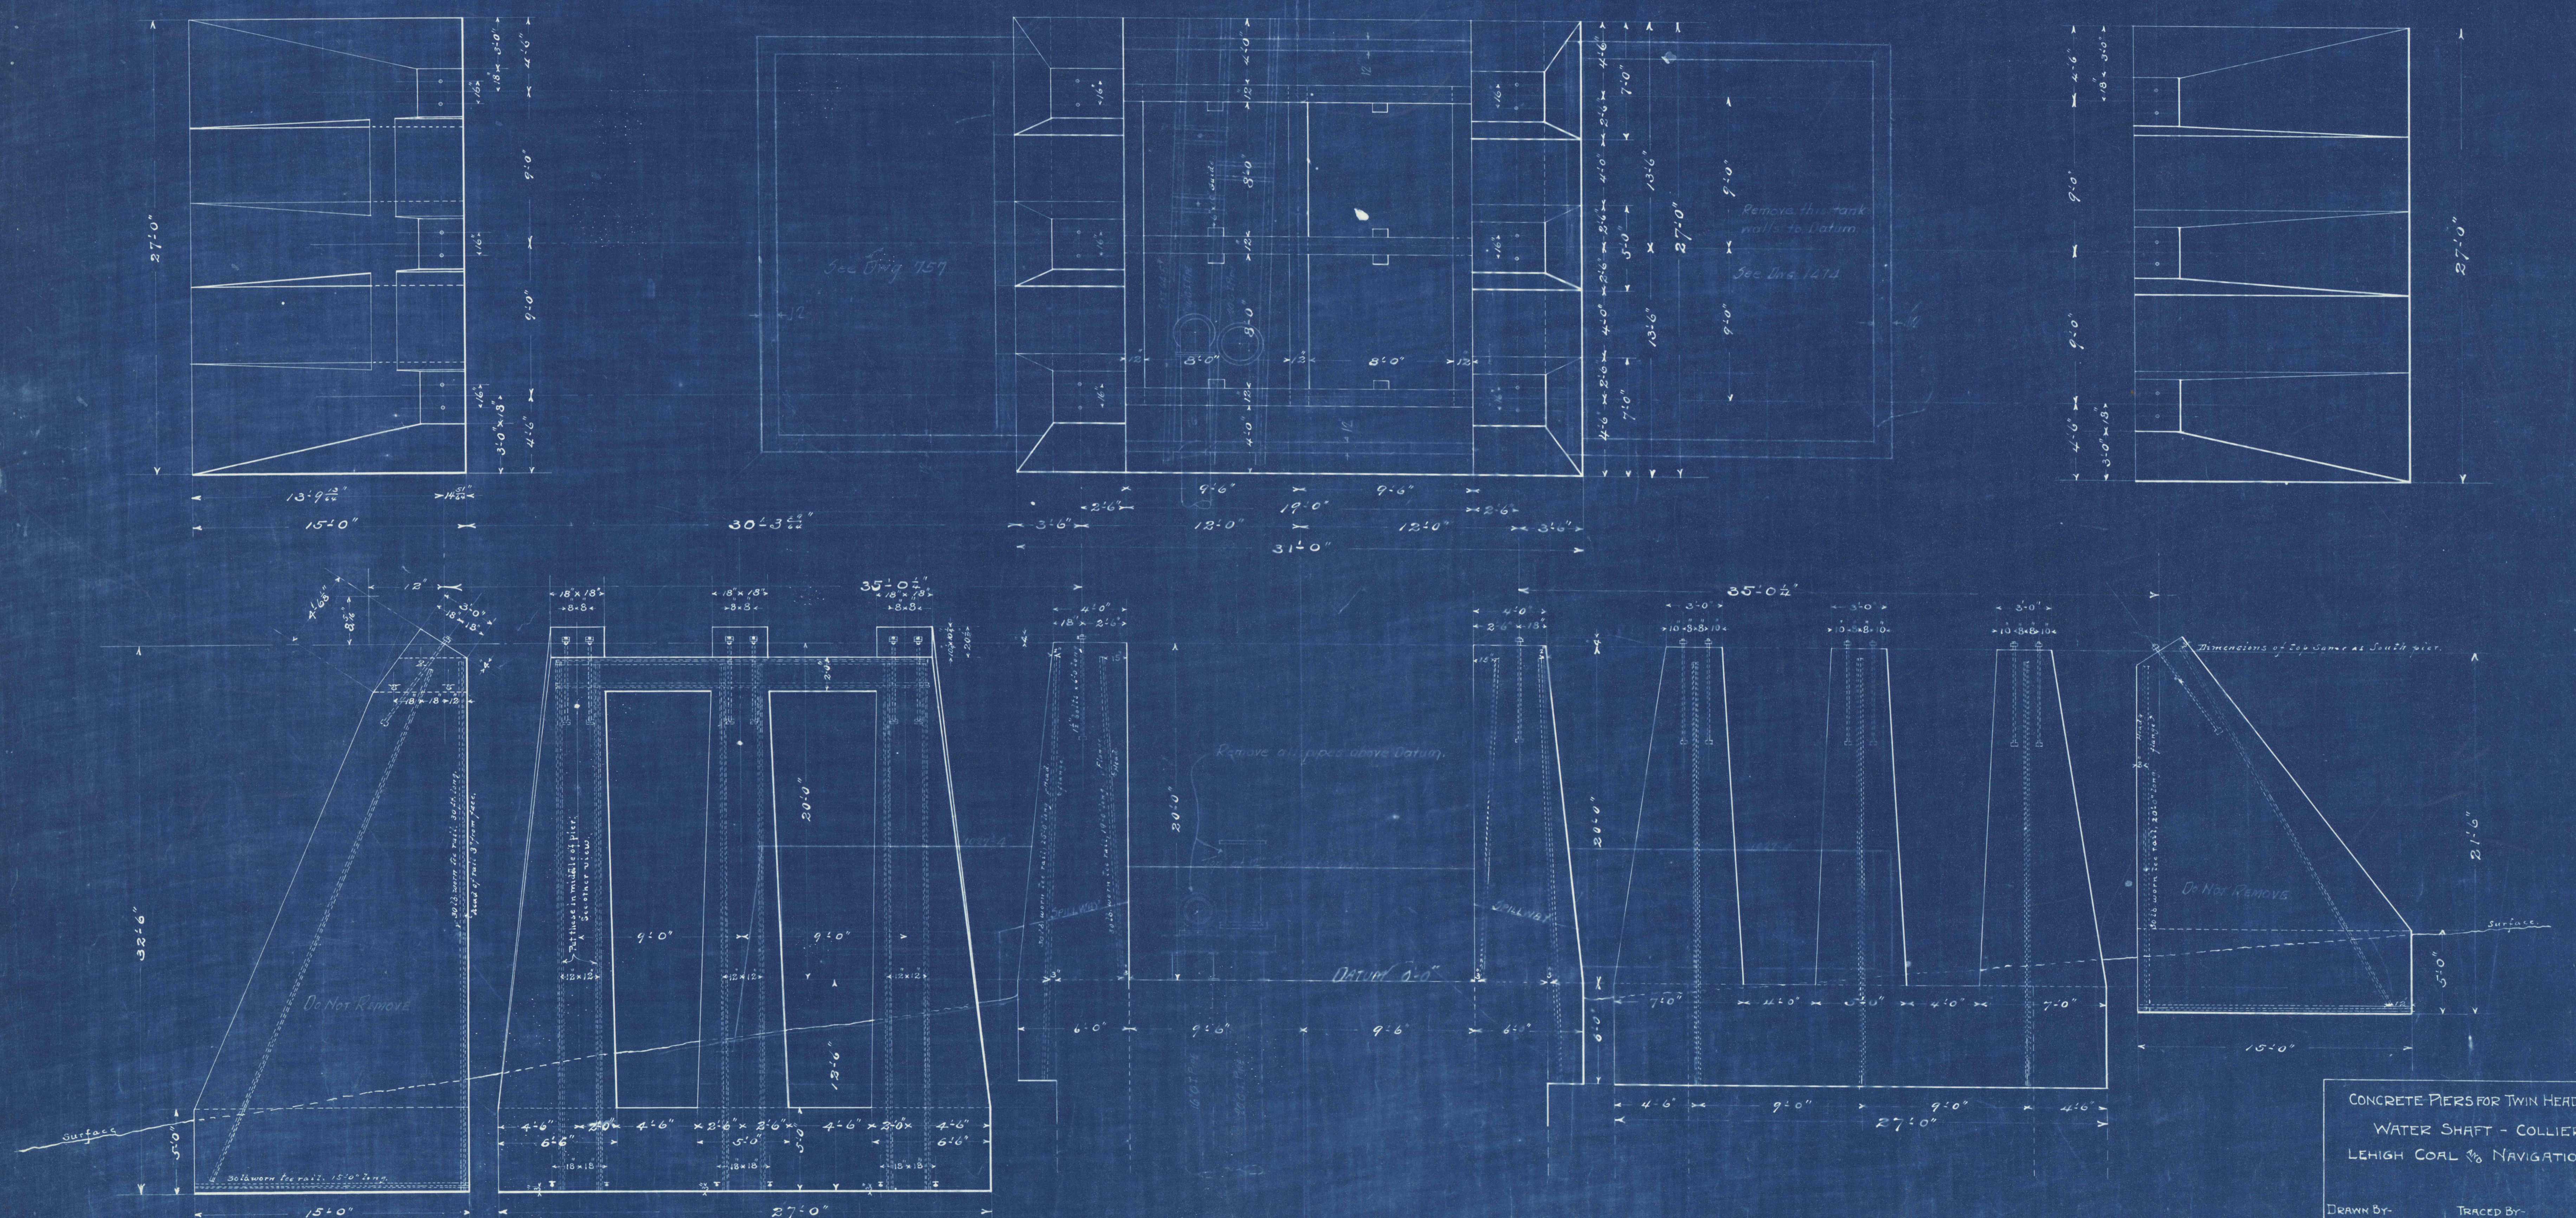

CONCRETE PIERS FOR TWIN HEAD FRAME AT  
WATER SHAFT - COLLIERY No. 14  
LEHIGH COAL & NAVIGATION COMPANY

DRAWN BY: \_\_\_\_\_ TRACED BY: \_\_\_\_\_ CHECKED BY: \_\_\_\_\_  
 DATE - 2-18-1907 SCALE - 1/4" = 1'-0"  
 REVISED: \_\_\_\_\_