



SECTION THROUGH OVERFLOW

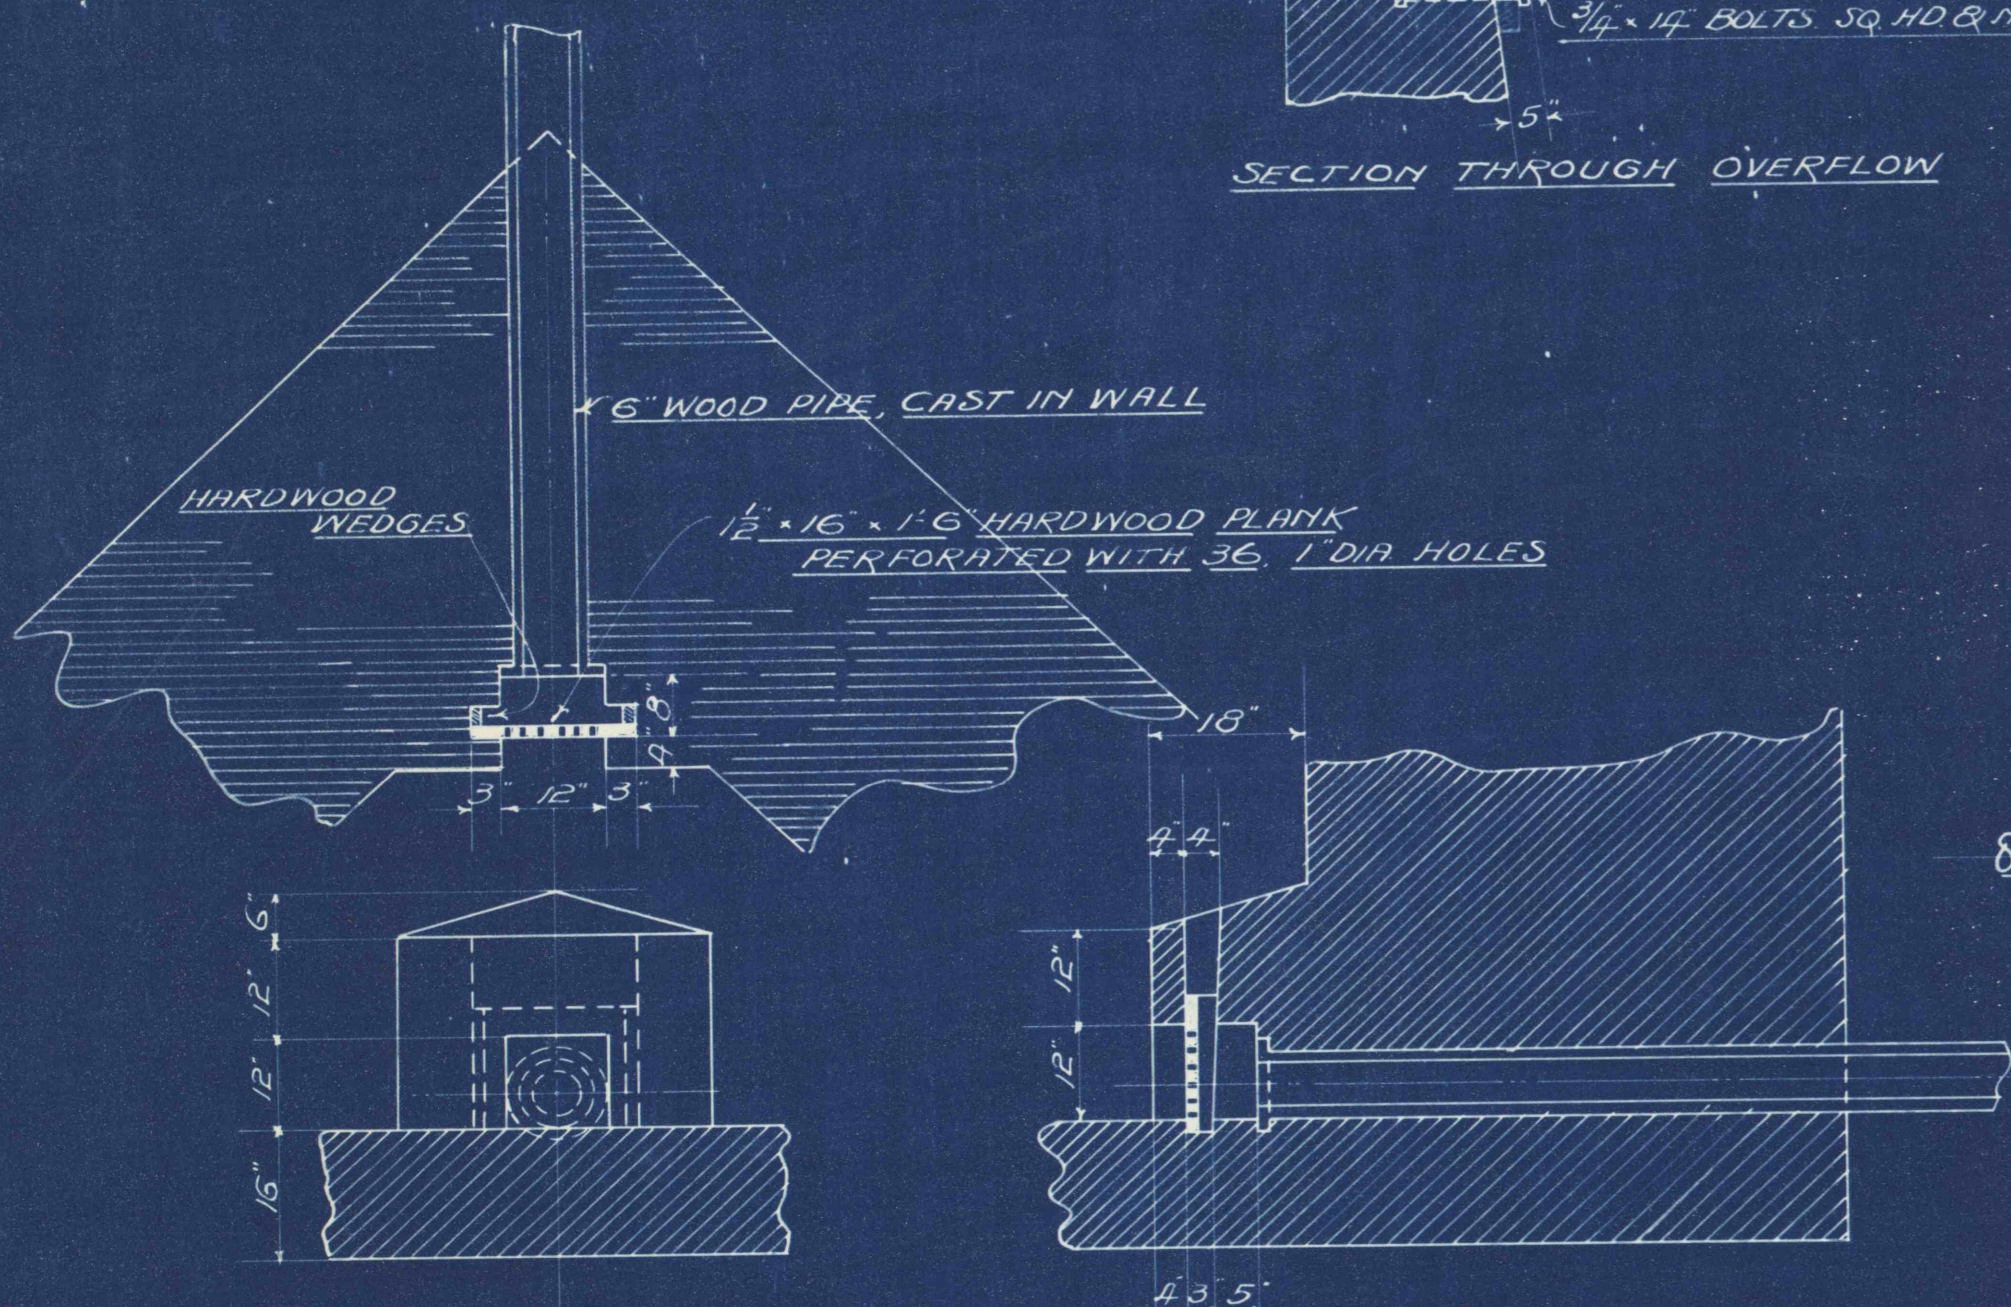

DETAIL OF OUTLET

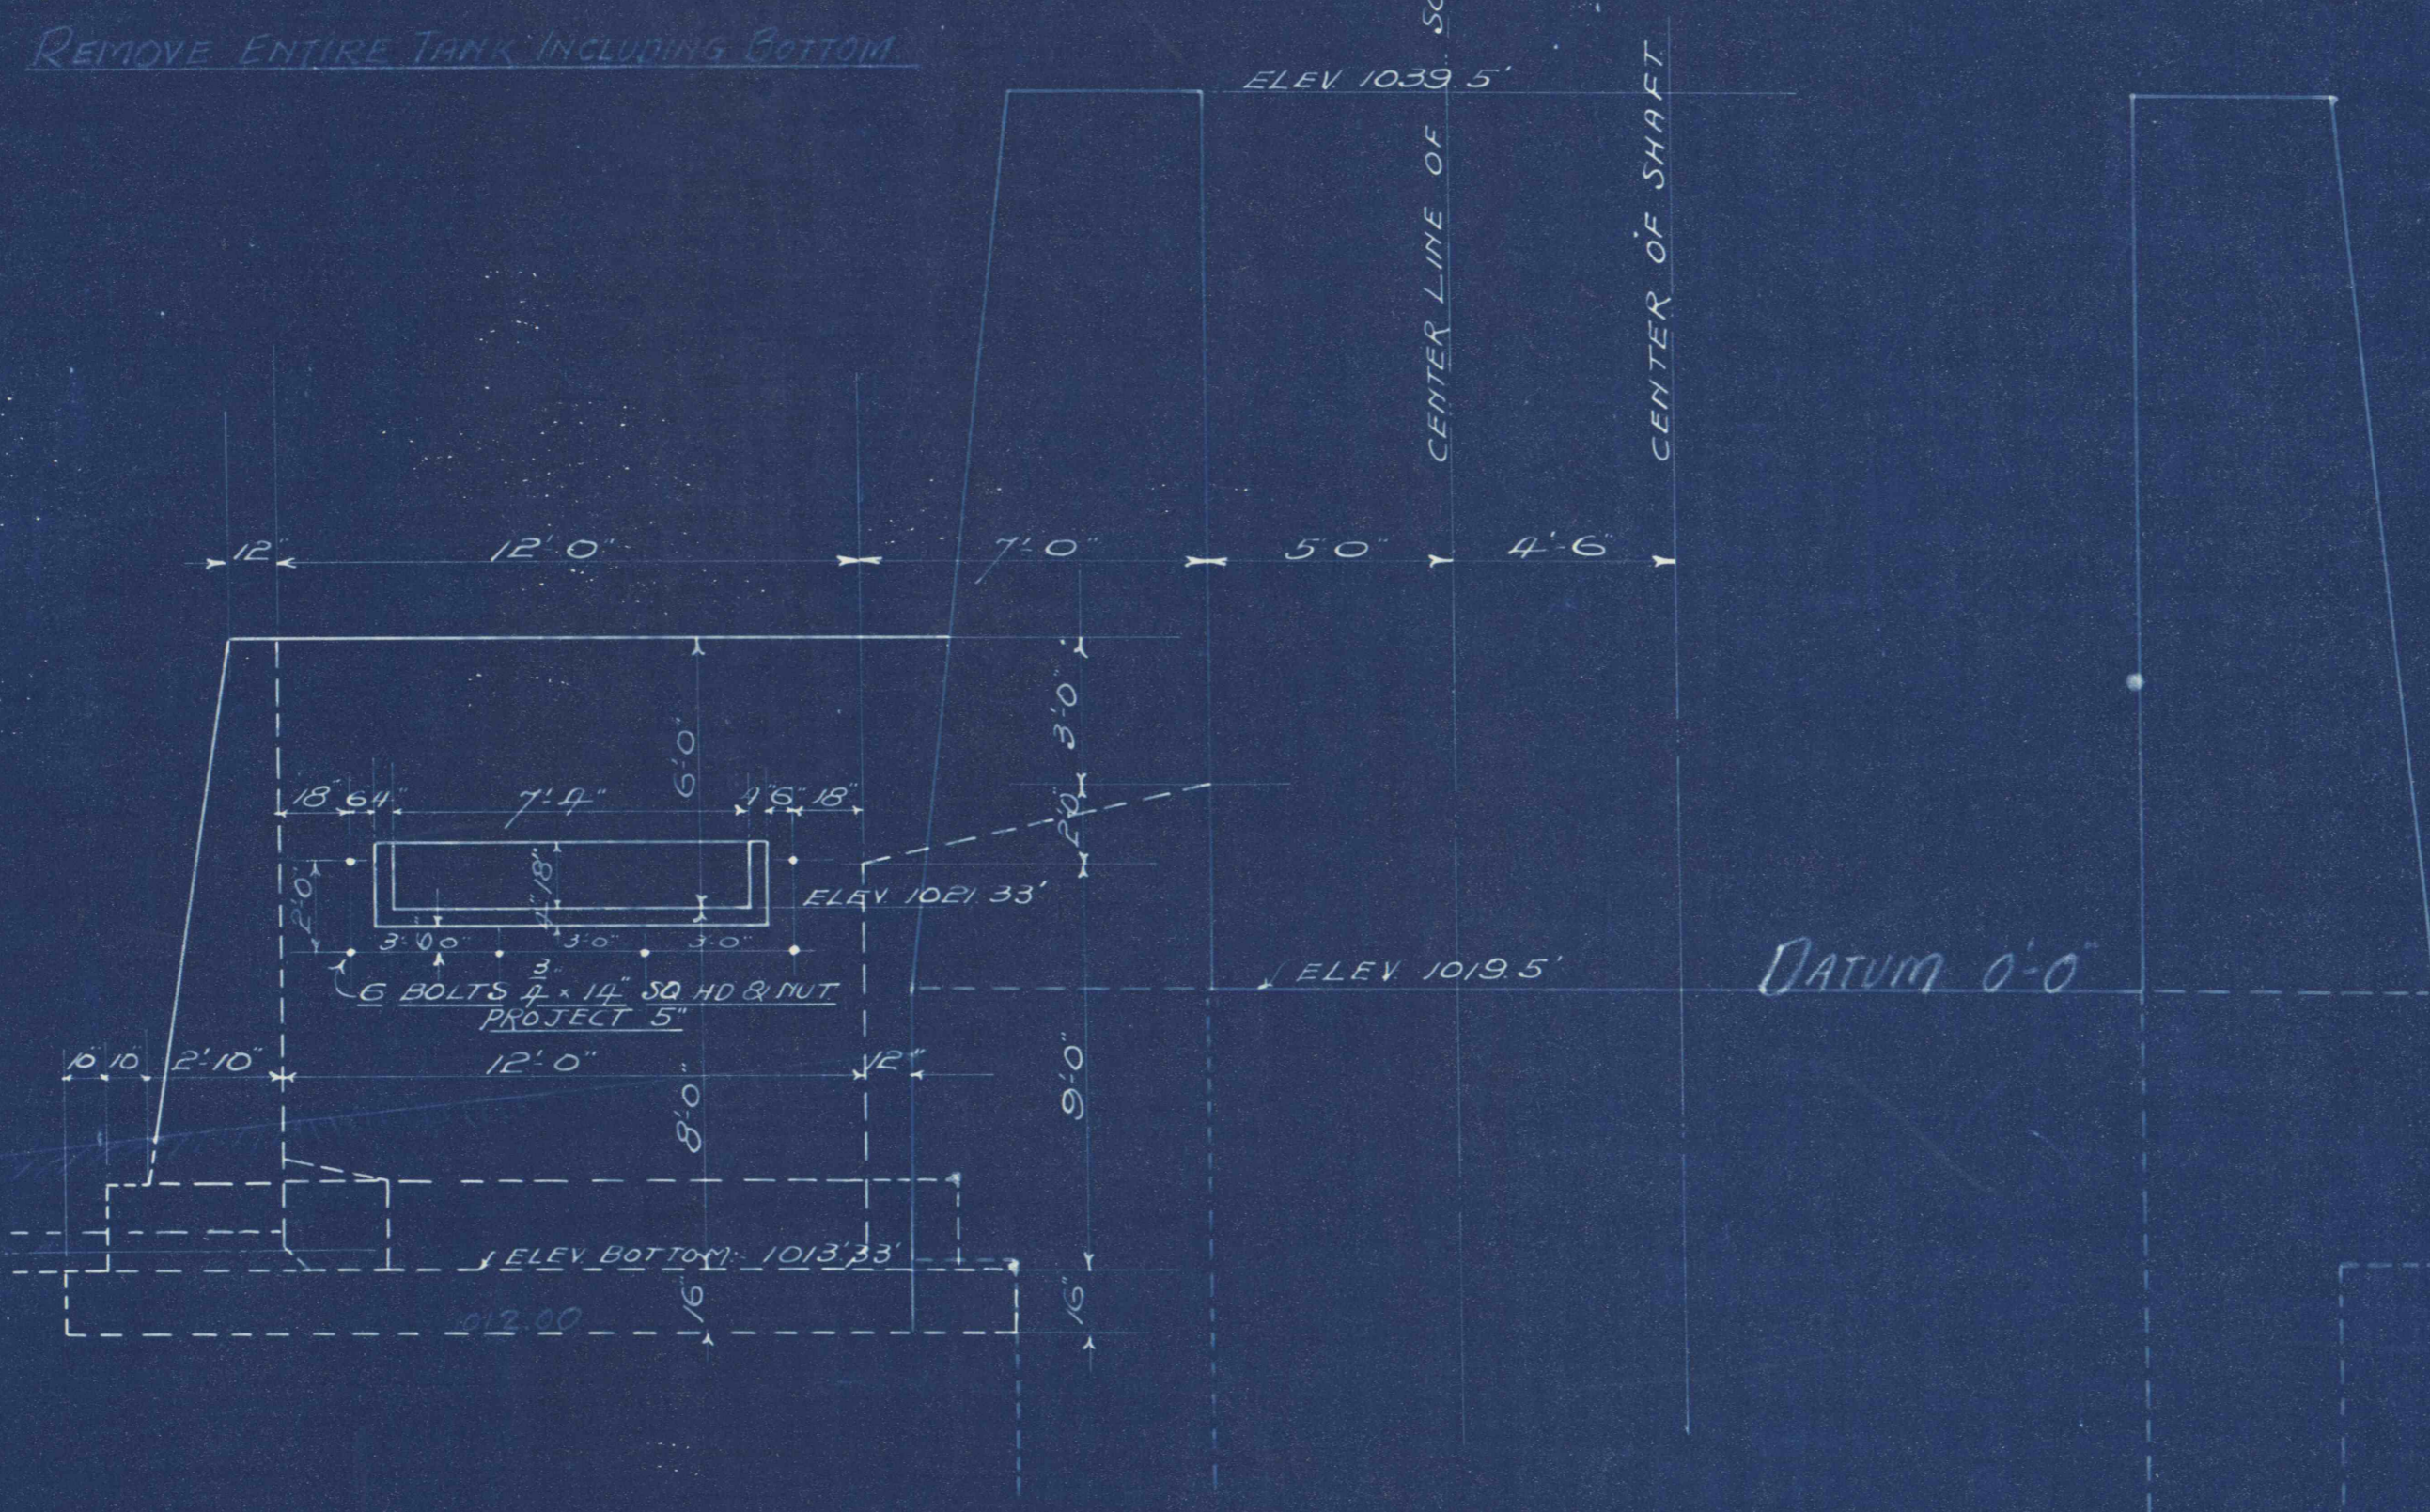

REMOVE ENTIRE TANK INCLUDING BOTTOM

DATUM 0'-0"

NOTE: CONCRETE TO BE A 1-2-5 WET MIXTURE. FORM JOINTS BETWEEN SUCCESSIVE POURINGS AS SHOWN BELOW. CLEAN SURFACE WELL AND WASH WITH 1 TO 2 CEMENT GROUT BEFORE PLACING MORE CONCRETE.



16,000 GAL. TANK FOR FLUSHING ASHES FROM BOILER HOUSE. COLLY NO 14 WATER HOIST. 16-8-15. 11/10.