


STOP WORK
STA. 29+10

CONSTRUCTION STATION

SURVEY STATION

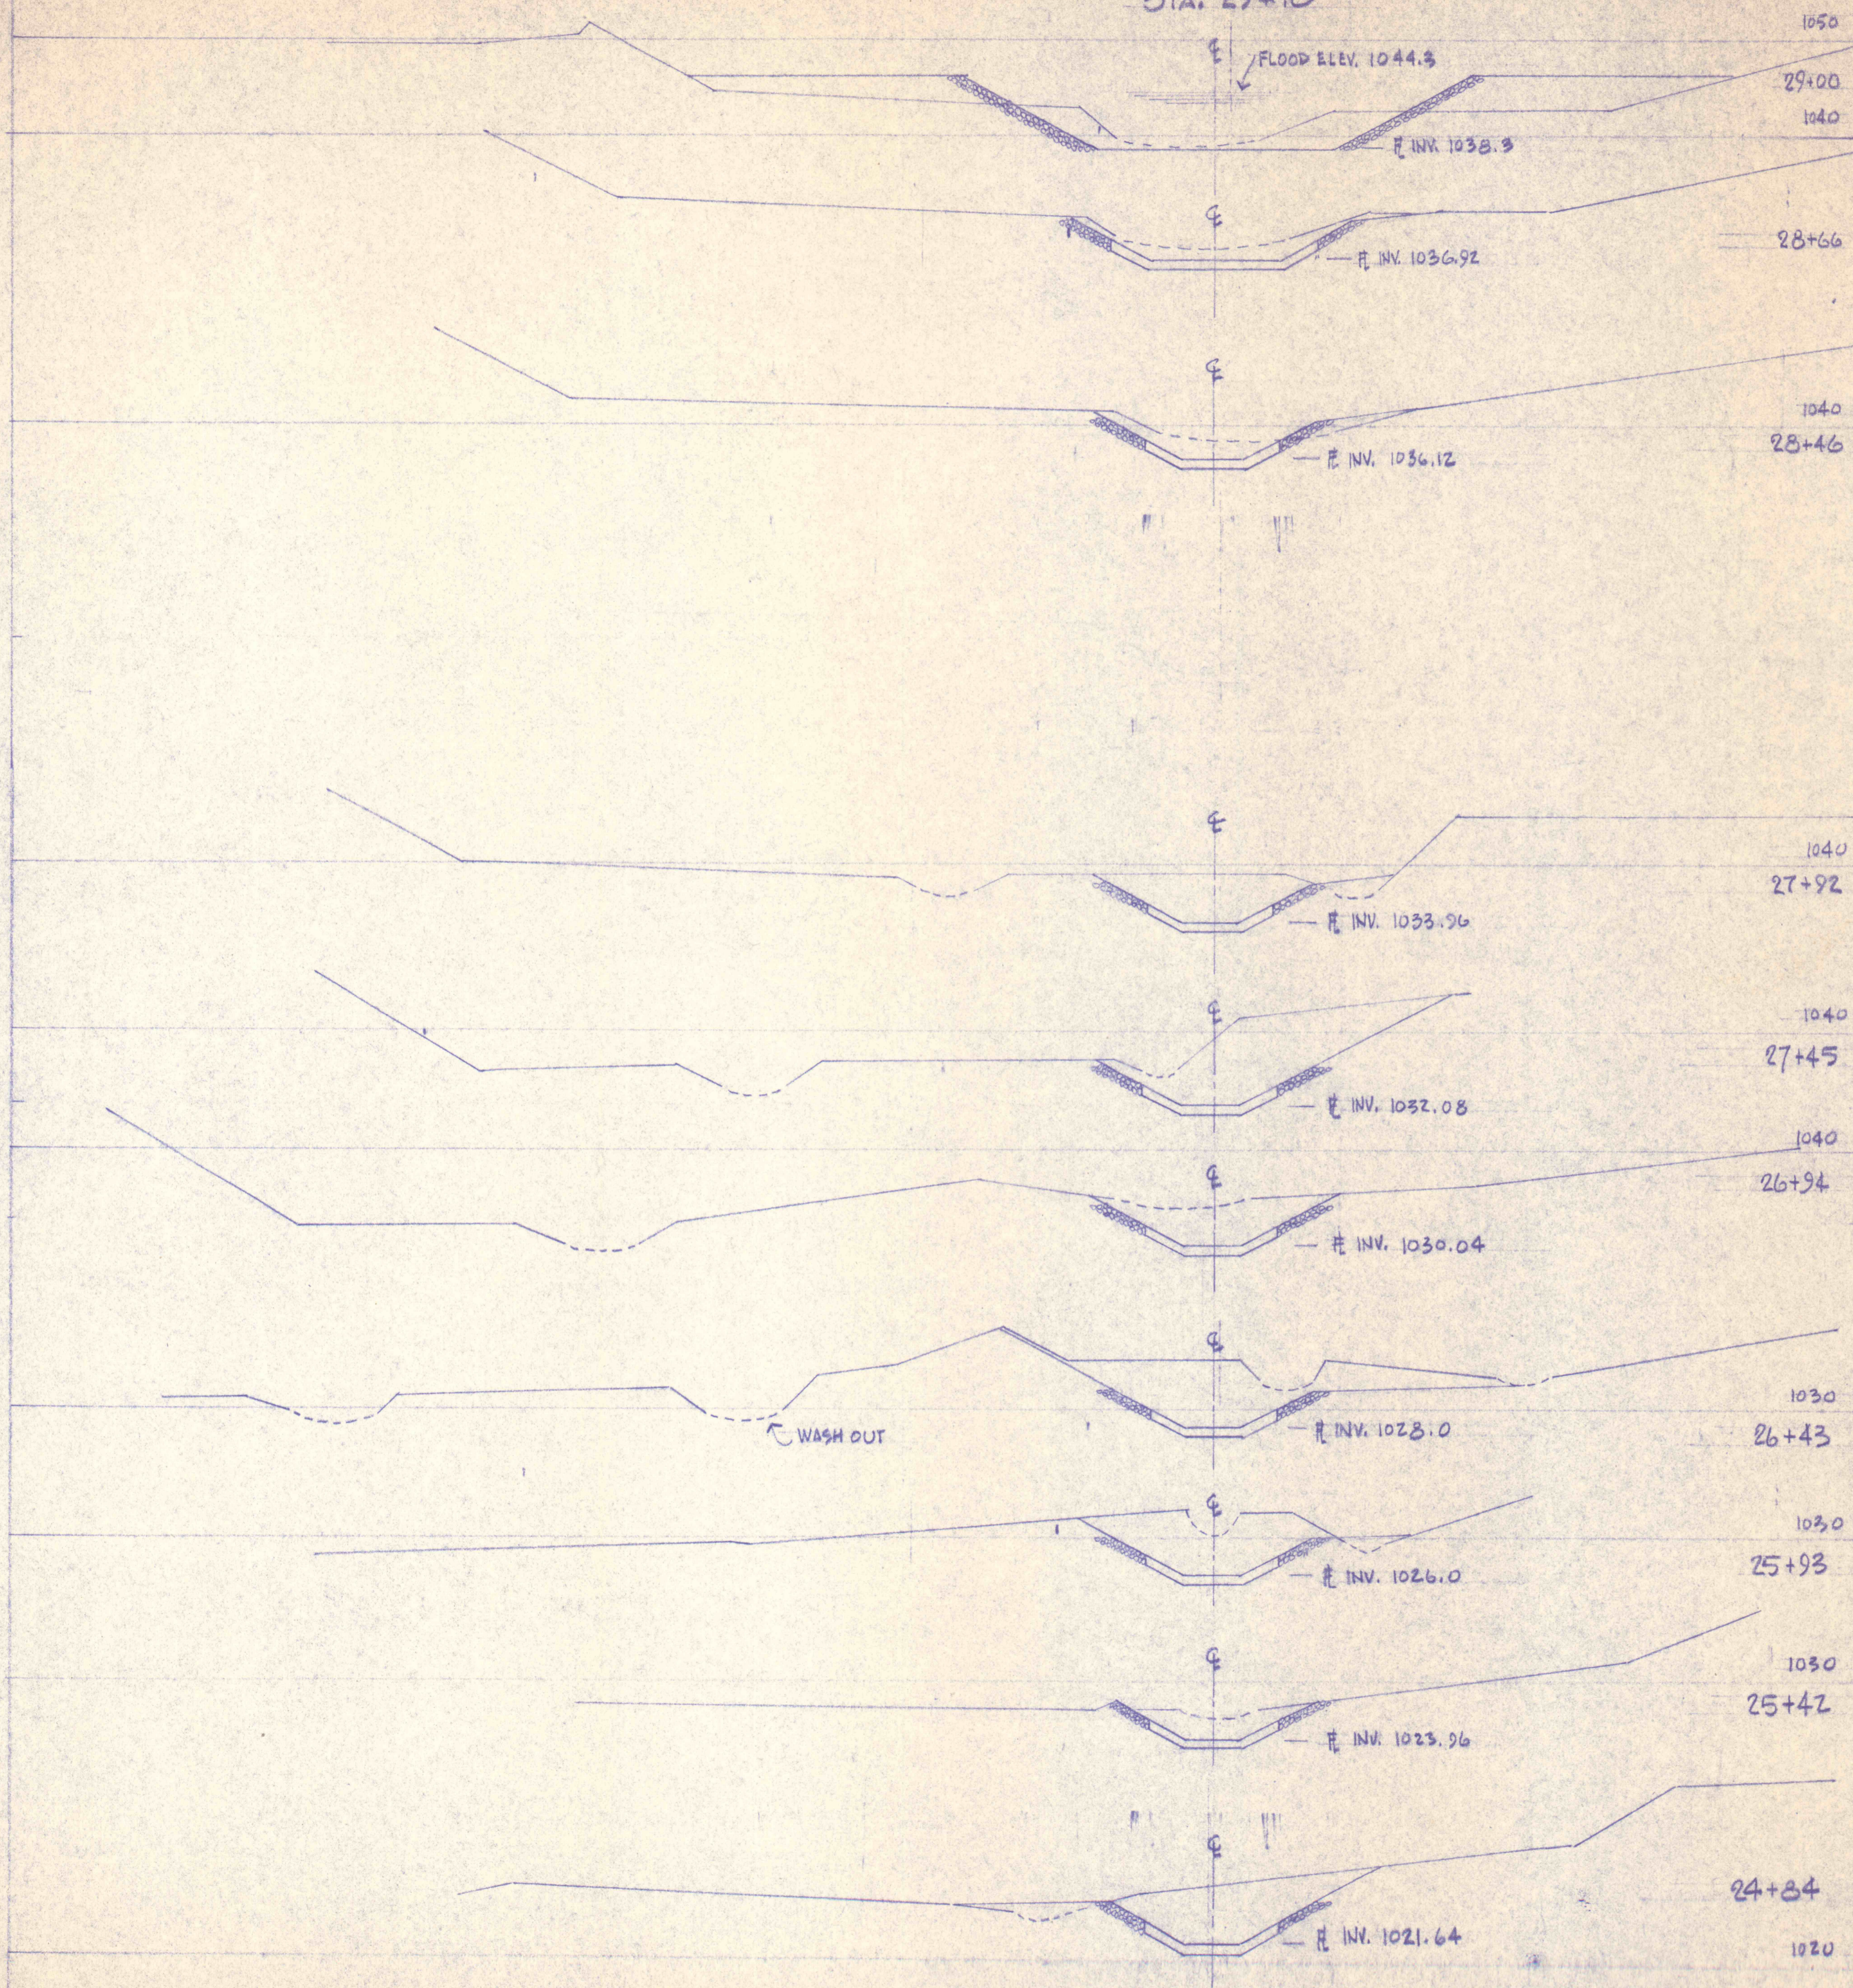

1050	29+00	15+00 [END 6:1 FLARED EARTH CHANNEL AT STA. 29+10]
1040	28+66	14+70 [END FLARED PAVED CHANNEL, BEGIN 6:1 FLARED EARTH CHANNEL]
1040	28+46	14+50 [END 6' PAVED CHANNEL, BEGIN FLARED PAVED CHANNEL]
1040	27+92	14+00
1040	27+45	13+50
1040	26+94	13+00
1030	26+43	12+50
1030	25+93	12+00
1030	25+42	11+50
1020	24+84	11+00

NOTE:
STA. 28+95 & RETAINING EMB., 10' WIDE TOP AT EL. 1046.0

SECTIONS
HORI. SCALE: 1"=10'
VERT. SCALE: 1"=10'

NO.	DATE	REVISION	APPR.
SUBMITTED			
PROFESSIONAL			
APPROVED			
CHIEF - DIVISION OF MINE RECLAMATION			
APPROVED			
DIRECTOR - BUREAU OF DESIGN			
COMMONWEALTH OF PENNSYLVANIA DEPARTMENT OF ENVIRONMENTAL RESOURCES OFFICE OF RESOURCES MANAGEMENT			
PROJECT NO. SL-126-1-2			
MINE DRAINAGE POLLUTION ABATEMENT SWATARA CREEK WATERSHED SCHUYLKILL COUNTY, PENNSYLVANIA			
NICHOLAS-COWLEY-BROSCH ASSOC., INC. 3300 NORTH THIRD STREET HARRISBURG, PENNSYLVANIA 17110			
UPPER SWATARA CREEK SECTIONS - PART II			