




PLAN OF DISSIPATOR DITCH "B" (STA. 15+26 & 19+10)
SCALE = 1/4" = 1' - 0"

TYP. SECTION OF DISSIPATOR FOR DITCH "A" & "B"
SCALE = 1/4" = 1' - 0"

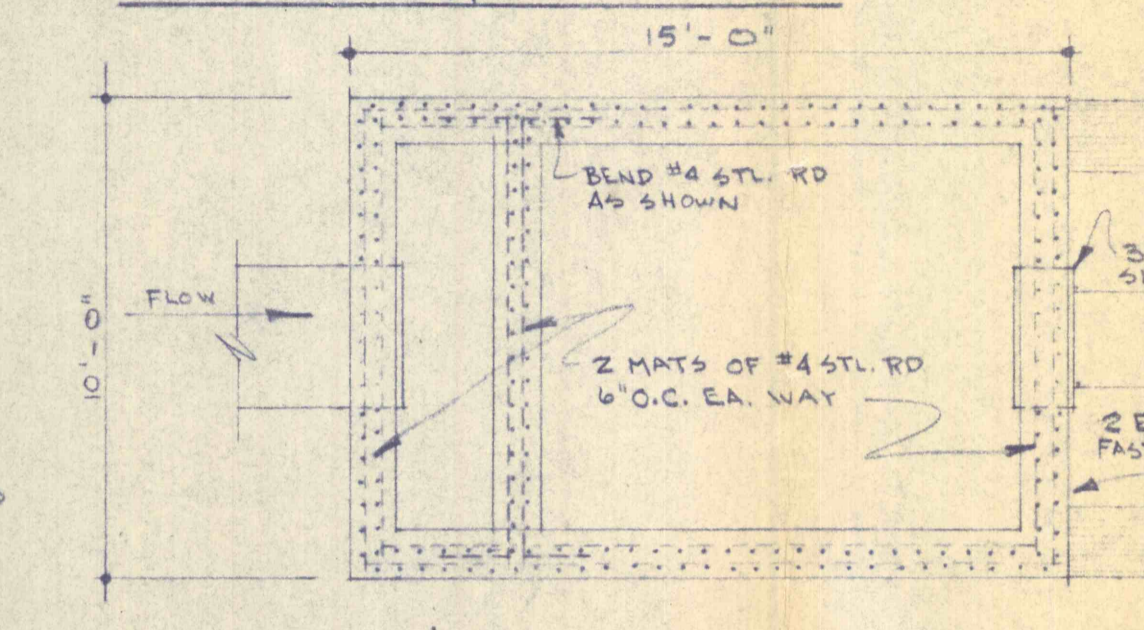


PLAN OF DISSIPATOR DITCH "A" (STA 52+00)
SCALE = 1/4" = 1' - 0"

NOTE: ALL EXPOSED CONC. EDGES TO REC. 1" CHAMFER

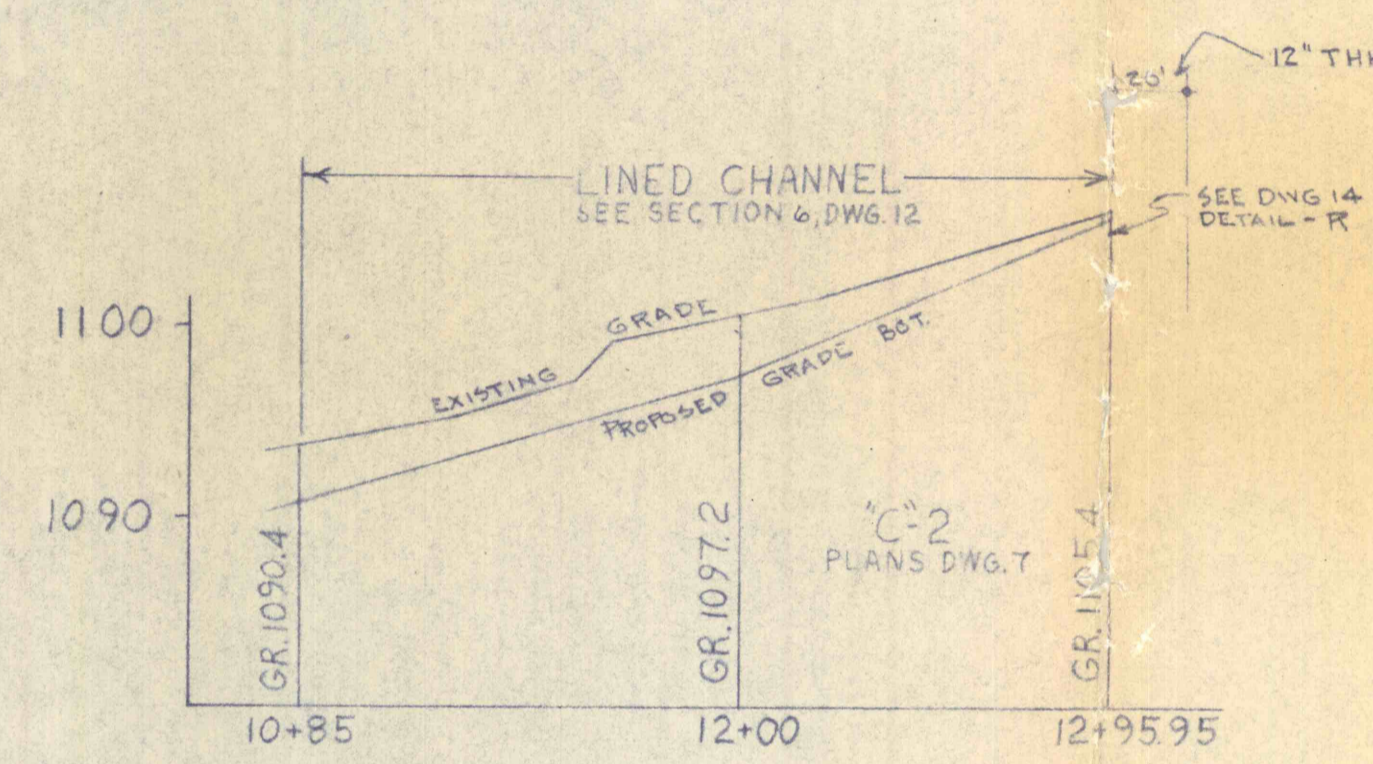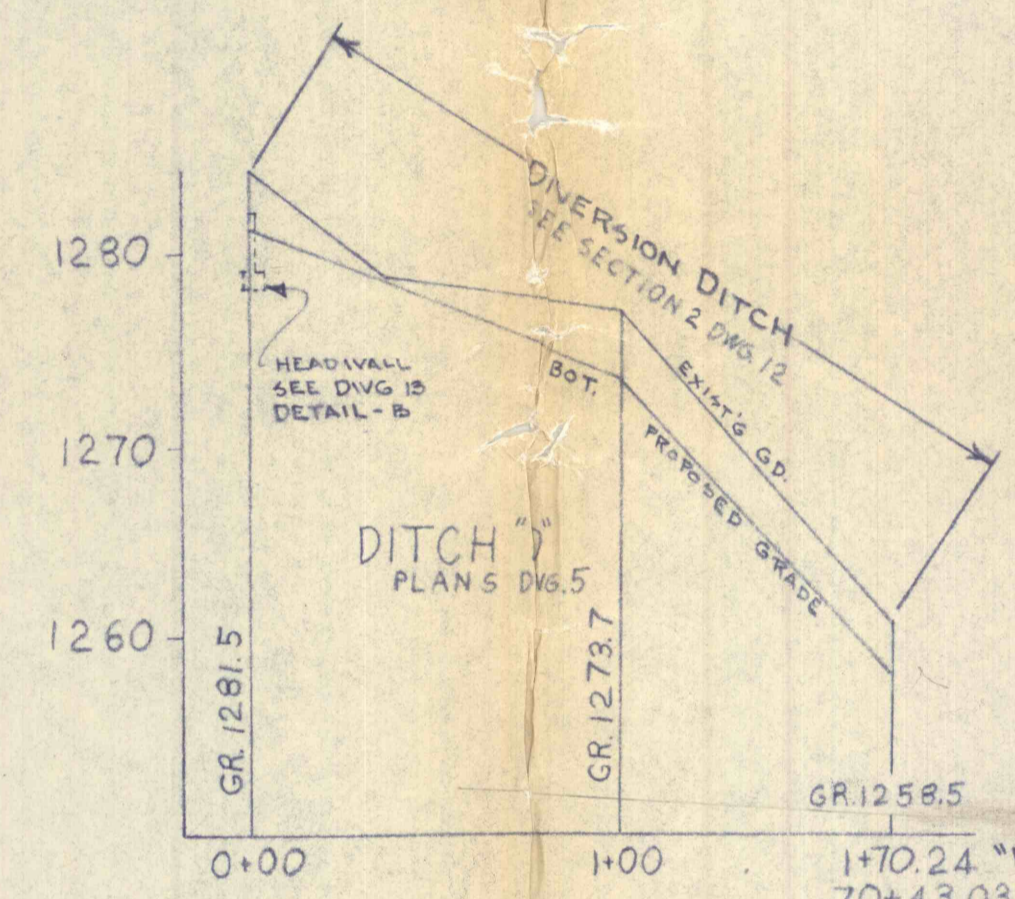

PROFILES OF DITCH "A", "C" & "D"
SCALE - HORIZONTAL - 1" = 50' VERTICAL - 1" = 10'

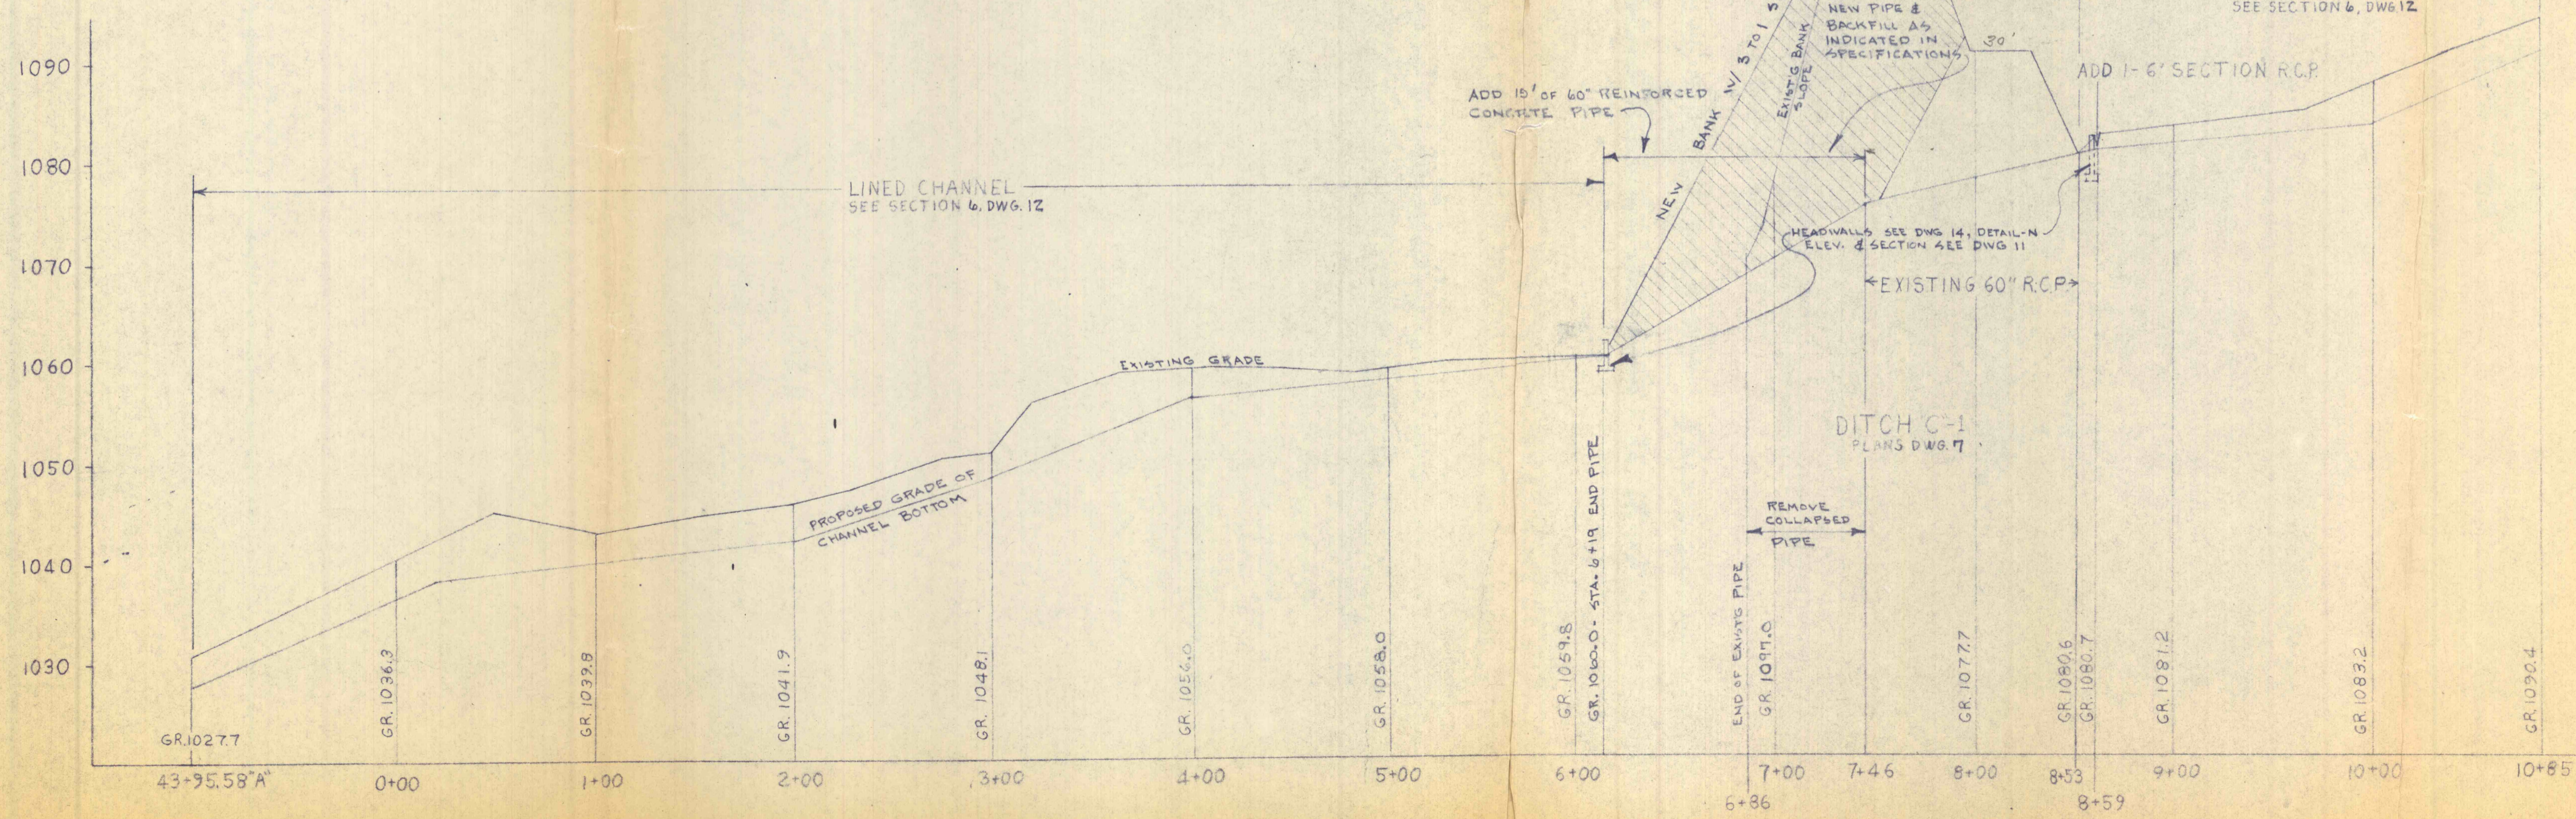

NO.	DATE	REVISION	APPR.
SUBMITTED			
PROFESSIONAL			
APPROVED			<i>Robert C. Rainier</i> CHIEF - DIVISION OF MINE RECLAMATION
APPROVED			<i>Don Penno</i> DIRECTOR - BUREAU OF DESIGN
COMMONWEALTH OF PENNSYLVANIA DEPARTMENT OF ENVIRONMENTAL RESOURCES OFFICE OF RESOURCES MANAGEMENT PROJECT NO. SL 113 - 2 MINE DRAINAGE POLLUTION ABATEMENT QUICK STARTS E, F and G SHAMOKIN CREEK WATERSHED JOHN S. LUCKENS ASSOC. P. O. Box 190 Shamokin, Penna.			
PROFILES OF DITCH A, C & D			
DRAWN BY	DATE	DRAWING NO.	
CHECKED BY	SCALE	9 of 14	