


STOP WORK
STA. 29+10

CONSTRUCTION STATION


SURVEY STATION

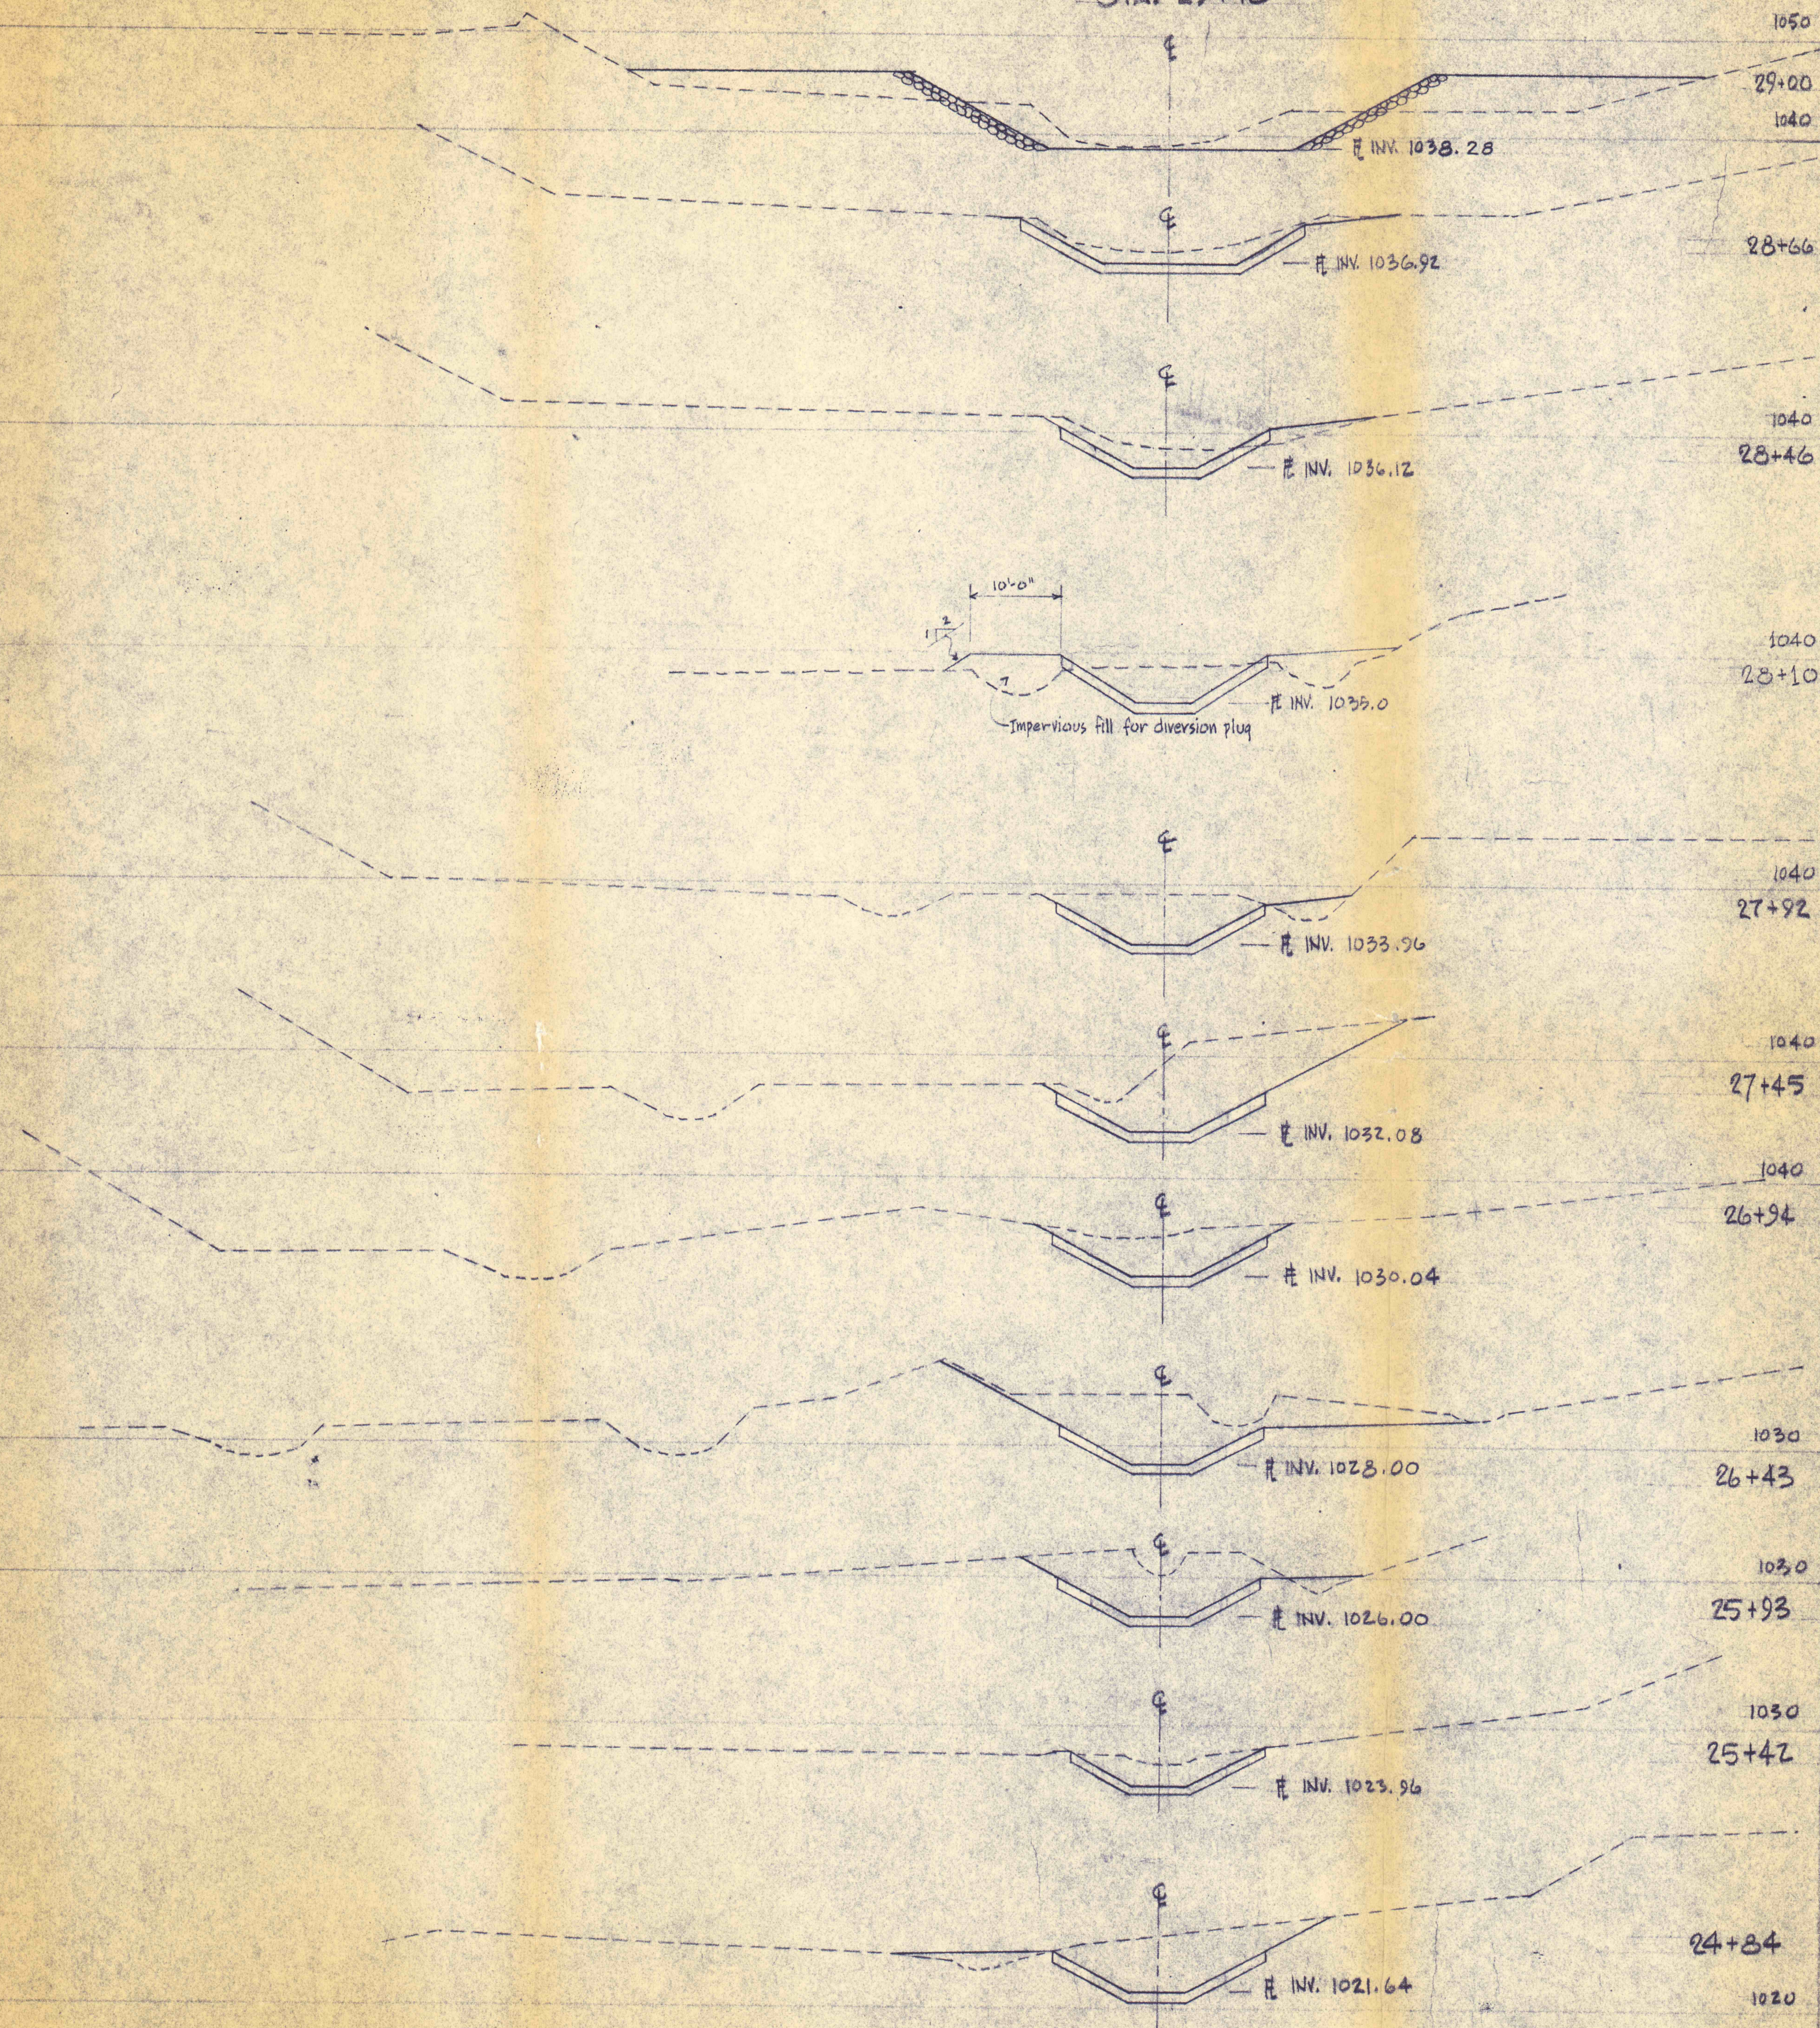

15+00 [END 6:1 FLARED EARTH CHANNEL AT STA. 29+10]
NOTE:
STA. 28+95 & RETAINING EMB., 10' WIDE TOP AT EL. 1046.0

14+70 [END FLARED REINFORCED CONCRETE CHANNEL, BEGIN 6:1 FLARED EARTH CHANNEL]

14+50 [END 6' REINFORCED CONCRETE CHANNEL, BEGIN FLARED REINFORCED CONCRETE CHANNEL]

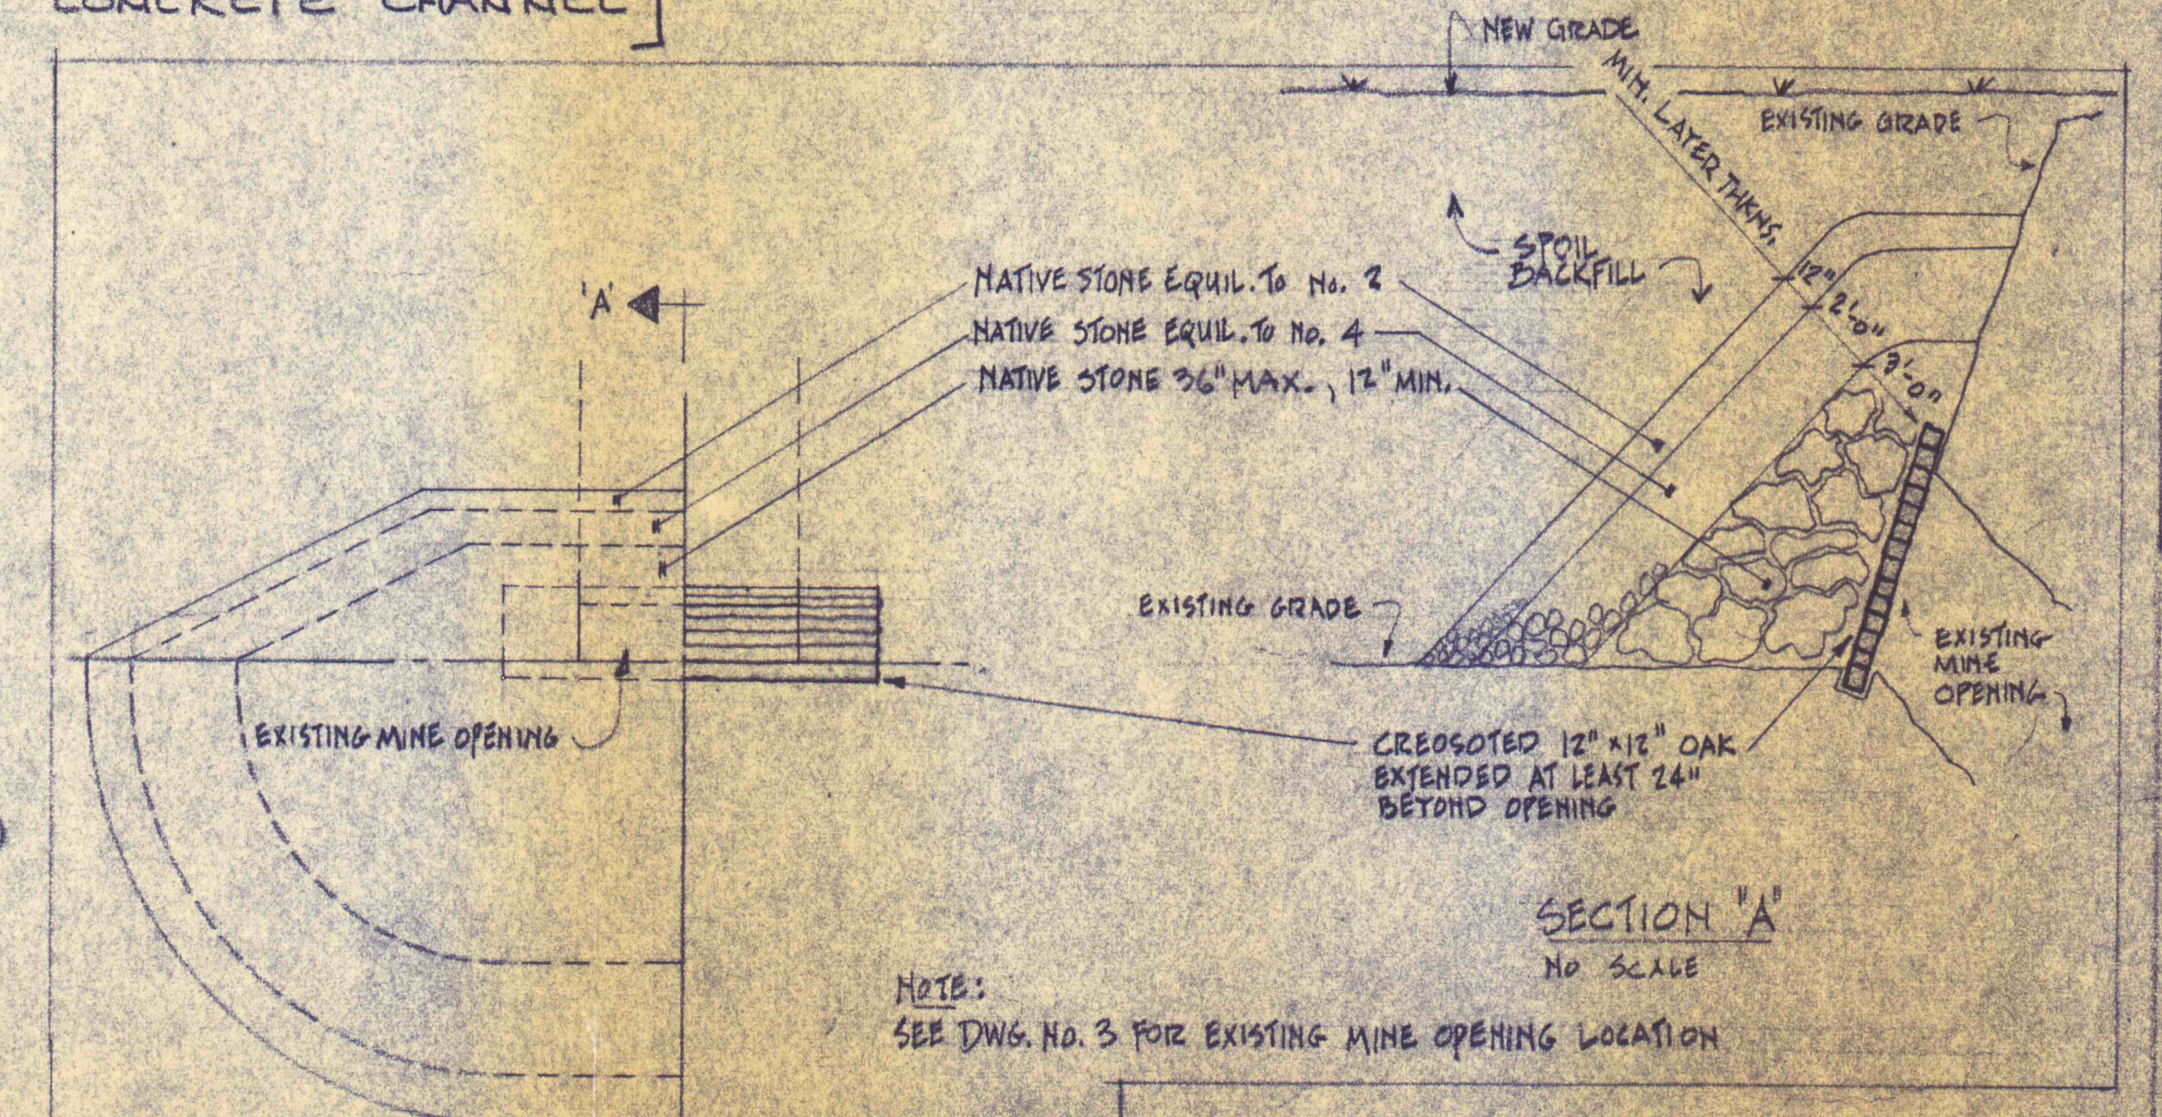

PLAN
NO SCALE
DETAIL
CHOKING OF EXISTING MINE OPNG.
NO SCALE

SECTIONS
HORI. SCALE: 1"=10'
VERT. SCALE: 1"=10'

LEGEND
EXISTING GRADE LINES
FINAL GRADE LINES

NO.	DATE	REVISION	APPR.
SUBMITTED <i>James P. Cowley</i> PROFESSIONAL			
APPROVED <i>Robert A. Raiman</i> CHIEF - DIVISION OF MINE RECLAMATION			
APPROVED <i>Paul S. ...</i> DIRECTOR - BUREAU OF DESIGN			
COMMONWEALTH OF PENNSYLVANIA DEPARTMENT OF ENVIRONMENTAL RESOURCES OFFICE OF RESOURCES MANAGEMENT			
PROJECT NO. SL 126-1-5			
MINE DRAINAGE POLLUTION ABATEMENT SWATARA CREEK WATERSHED UPPER SWATARA CREEK & POLLY'S RUN REILLY TWP. SCHUYLKILL CO., PA.			
NICHOLAS-COWLEY-BROSCH ASSOC., INC. 3300 NORTH THIRD STREET HARRISBURG, PENNSYLVANIA 17110			
UPPER SWATARA CREEK SECTIONS - PART II			
DRAWN BY BELJ	DATE Jan. 11, 1974	DRAWING NO. 9 of 9	
CHECKED BY HPC	SCALE As shown		