


CHANNEL PROFILE

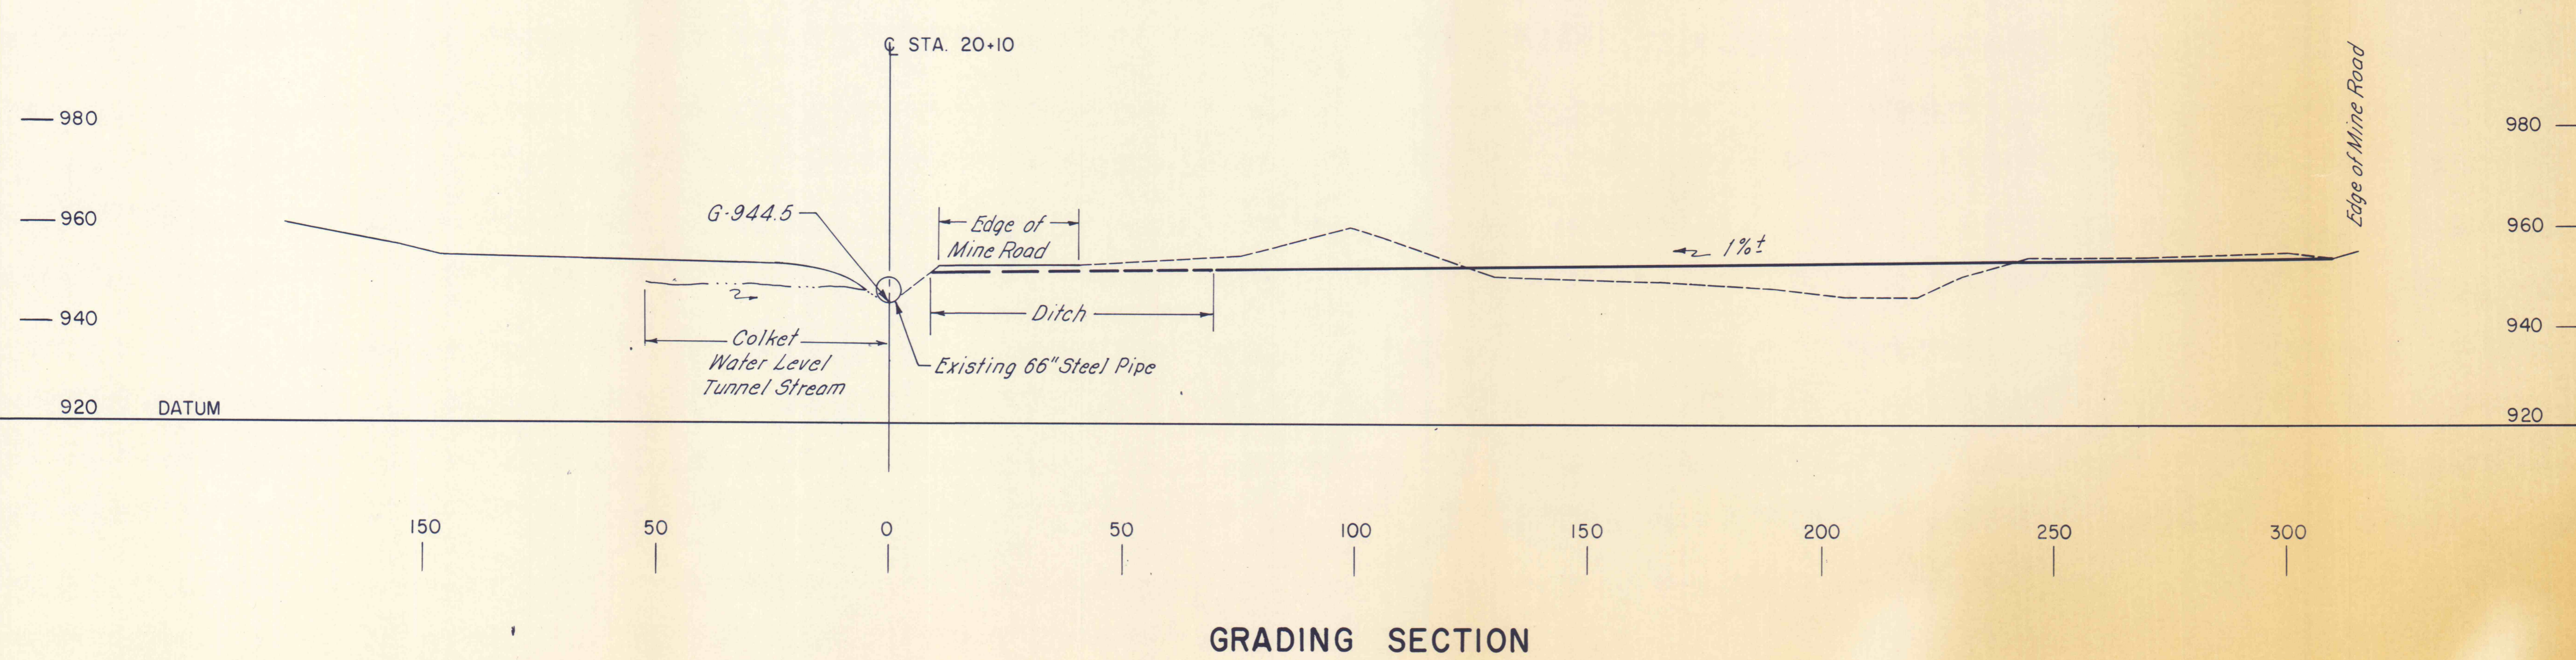

GRADING SECTION

SCALE:
 1" = 50' HORIZ.
 1" = 20' VERT.

NO	DATE	REVISION	APPR.
SUBMITTED Norman E. Mutchler PROFESSIONAL			
APPROVED Robert C. Roman CHIEF - DIVISION OF MINE RECLAMATION			
APPROVED DuPonzo DIRECTOR - BUREAU OF DESIGN			
COMMONWEALTH OF PENNSYLVANIA DEPARTMENT OF ENVIRONMENTAL RESOURCES OFFICE OF RESOURCES MANAGEMENT			
PROJECT NO. SL-126-2-9			
MINE DRAINAGE POLLUTION ABATEMENT MARTIN'S RUN SWATARA CREEK WATERSHED SCHUYLKILL COUNTY			
BERGER ASSOCIATES, INC. Consulting Engineers P.O. Box 1943 Harrisburg, Penna.			
CHANNEL PROFILE GRADING SECTION			
DRAWN BY JS	DATE JULY 8, 1974	DRAWING NO. 4 OF 11	
CHECKED BY MW	SCALE AS SHOWN		