

TOP REINFORCING

NOTE:
BOTTOM REINFORCING
OPPOSITE AS SHOWN
IN TRANSVERSE


NOTE:
TIE REINFORCING EVERY
12" AT SINGLE SPLICE
TIE REINFORCING EVERY
6" AT DOUBLE SPLICE

LONGITUDINAL SECTION

BOTH LAYERS TOGETHER AT
3" FROM BOTTOM OF SLAB
ON 6" x 8" SLABS.

1/6 x 3/2 MESH

REINFORCING SUPPORTED
ON 3" METAL CHAIRS

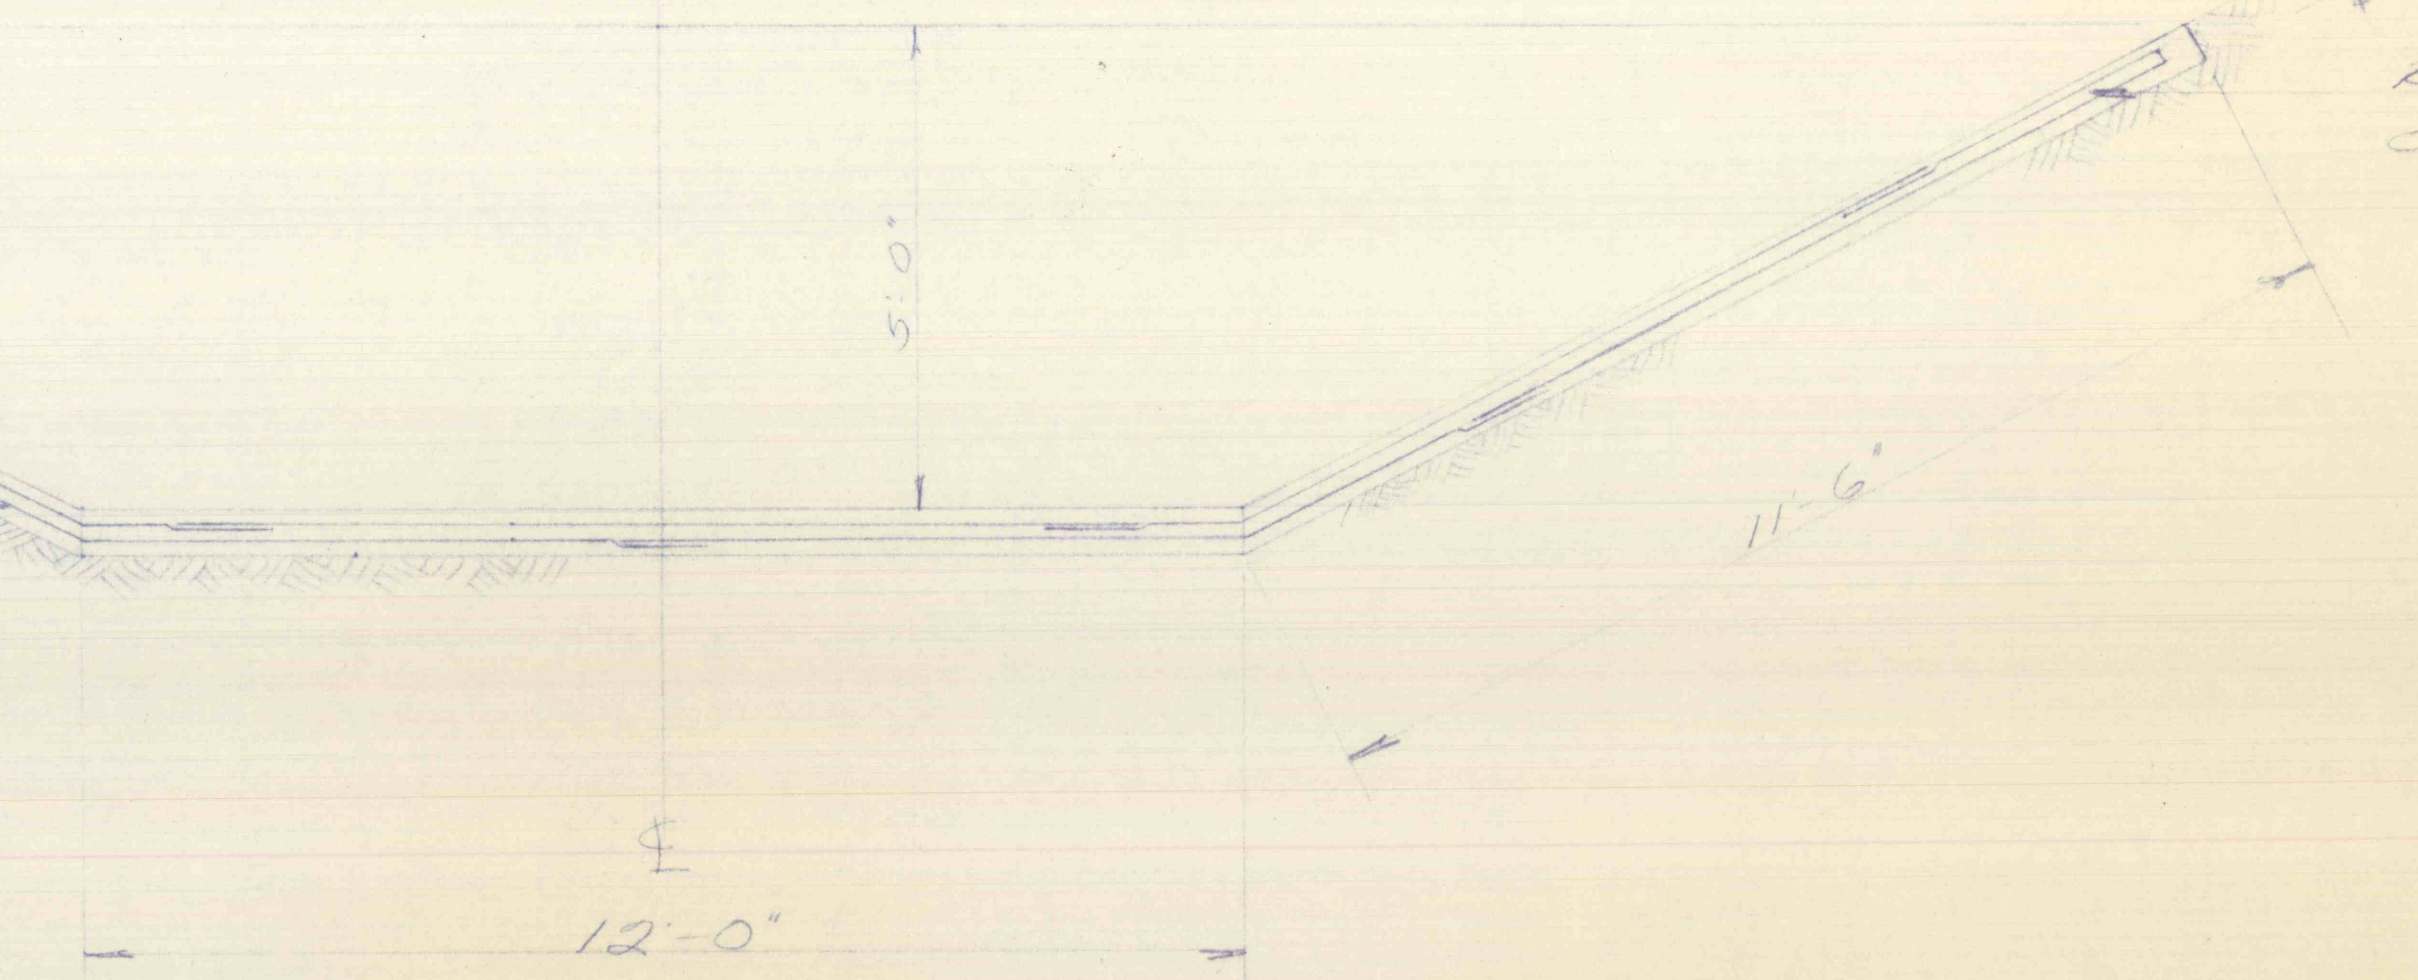

TRANSVERSE SECTION
TYPICAL SECTION

REINFORCING	NOTE
SWITCHED	SEEK
SWITCHED	SEEK
DEPT. OF REINFORCING	RESOURCES
MOBILE QUANTITY	4500