


SCALE 1" = 50'

S P O I L
STRIPPING PIT.

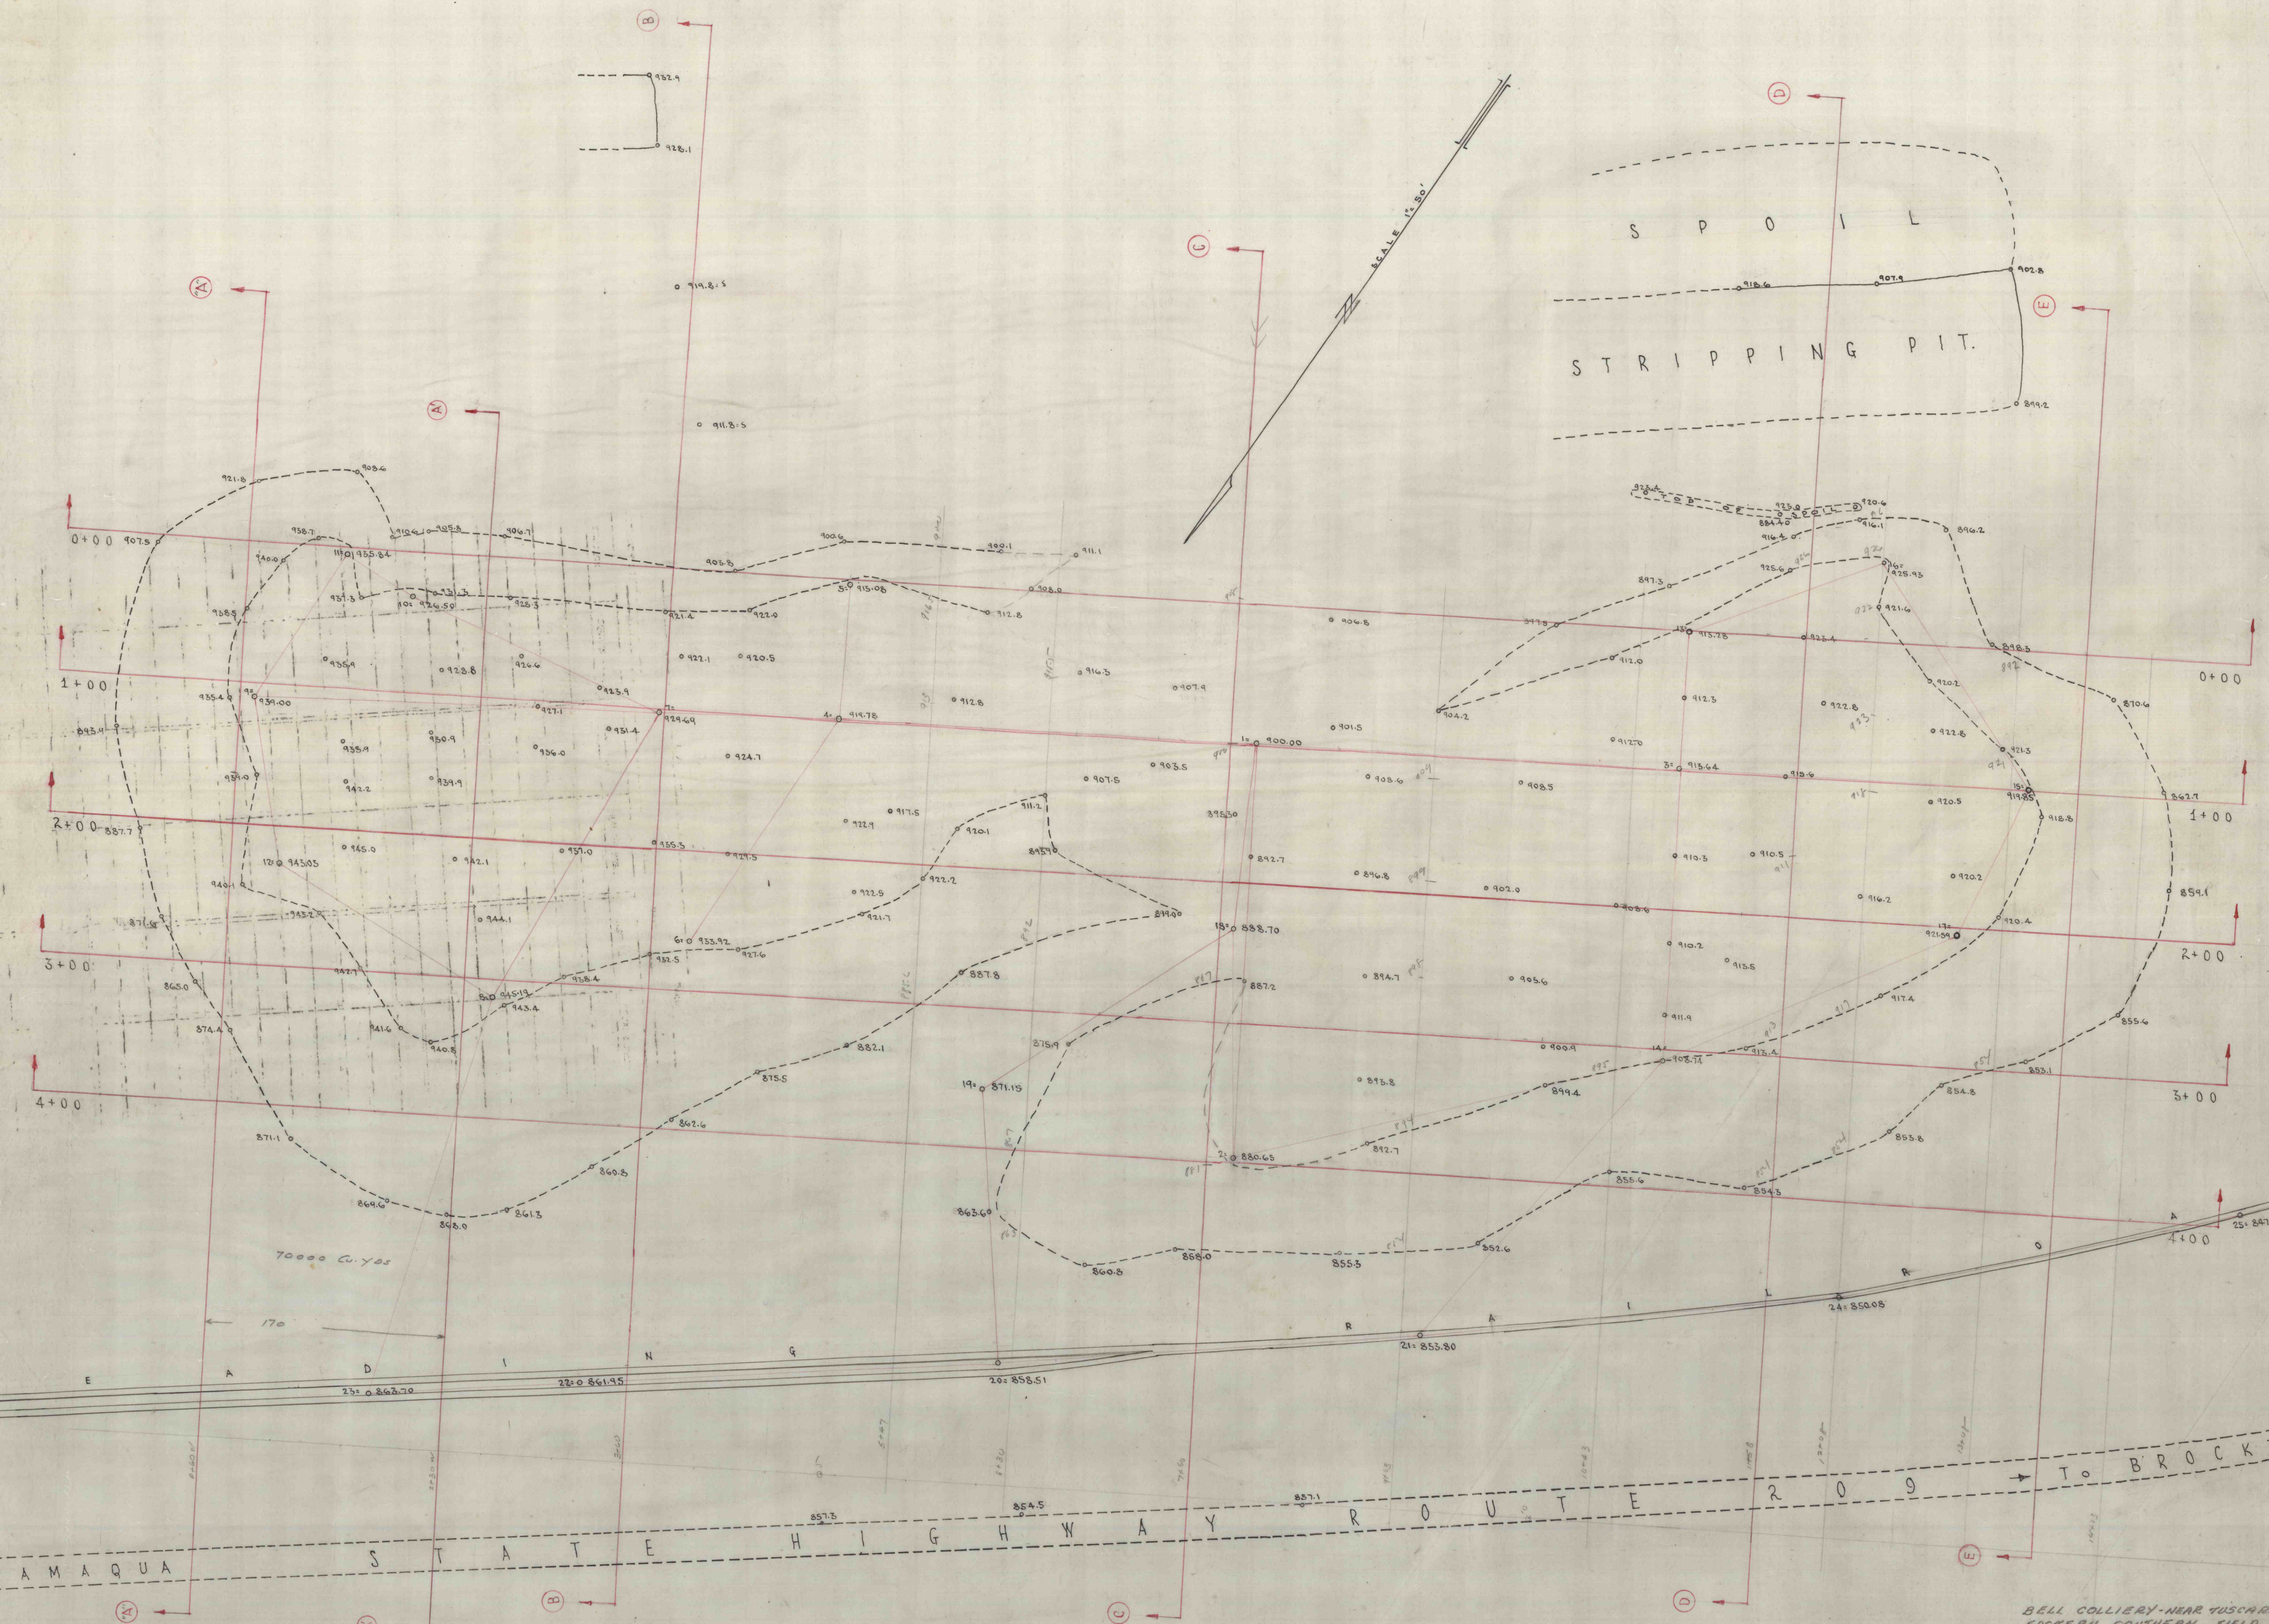

70000 Cu. Yds

170

← TO TAMAQUA STATE HIGHWAY ROUTE 209 → TO BROCKTON

BELL COLLIERY - NEAR TUSCARORA, PA (MARYD)
EASTERN SOUTHERN FIELD
SCHUYLKILL TWP. - SCHUYLKILL COUNTY
1" = 50' SURFACE BURNING BANK
AND "X" SECTIONS ATTACHED

1" = 50'