


Section "A"

TRIM LINE

TRIM LINE

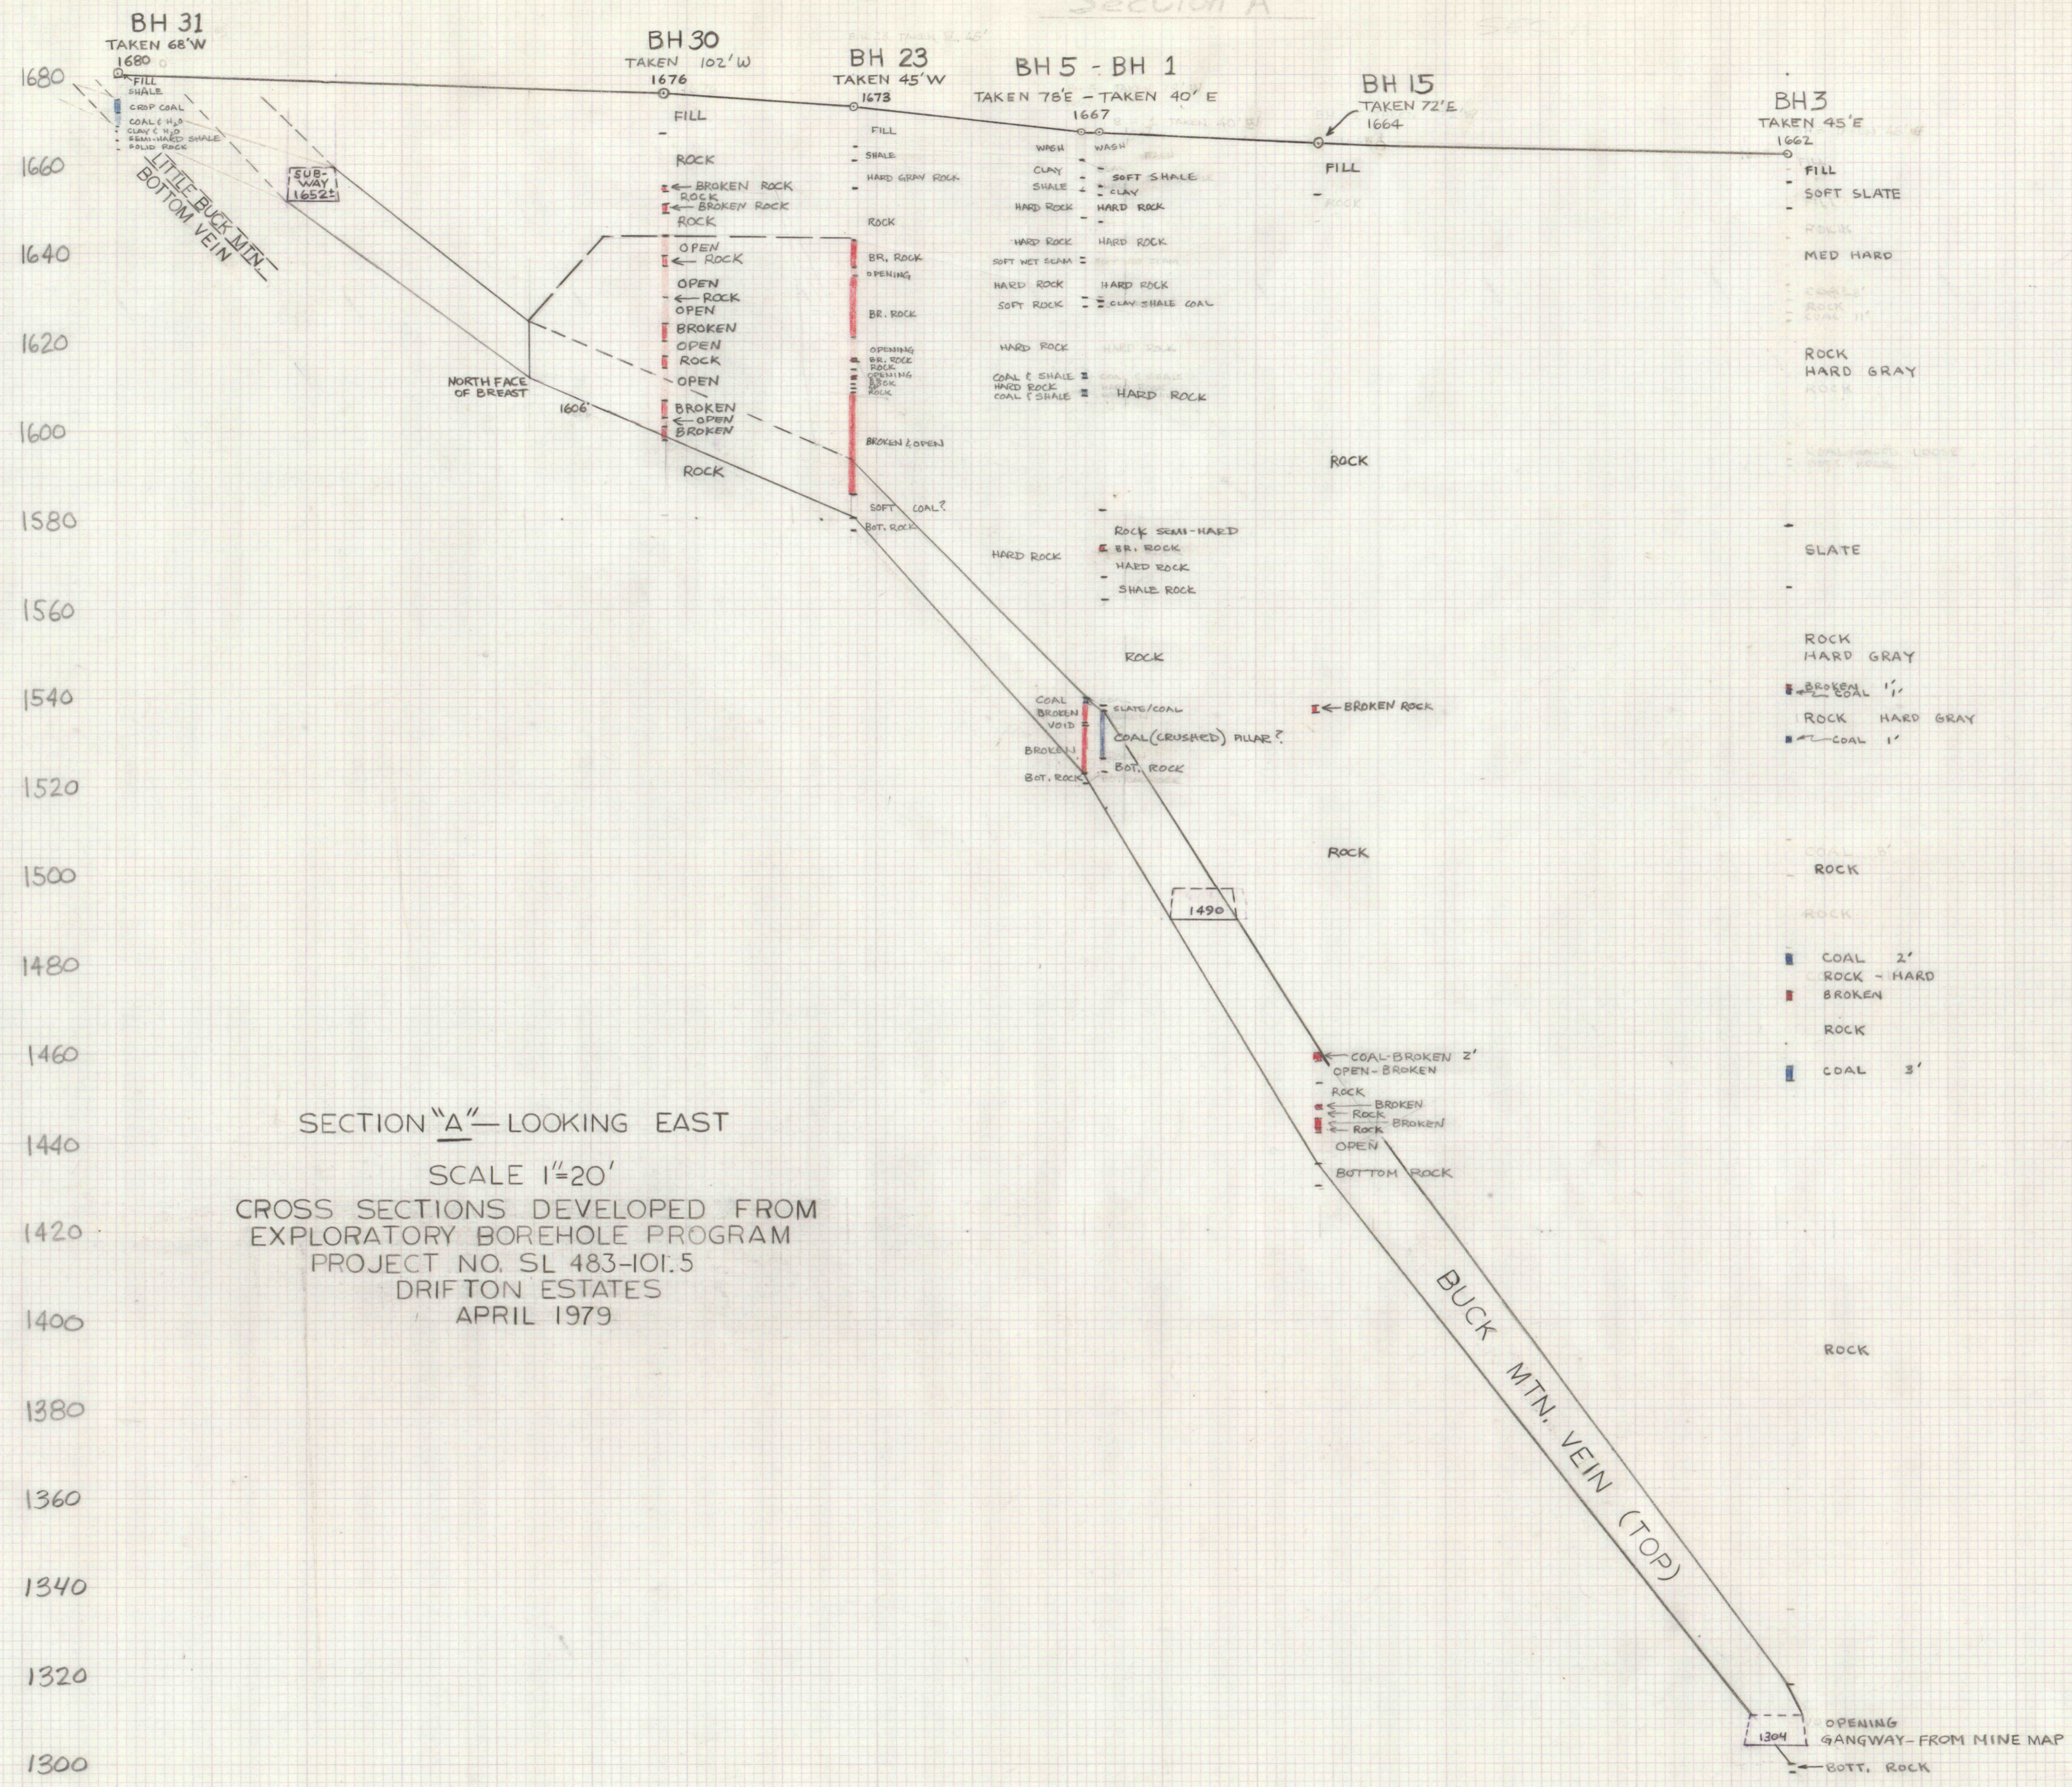

SECTION "A"—LOOKING EAST
 SCALE 1"=20'
 CROSS SECTIONS DEVELOPED FROM
 EXPLORATORY BOREHOLE PROGRAM
 PROJECT NO. SL 483-101.5
 DRIFTON ESTATES
 APRIL 1979