


Section "B"

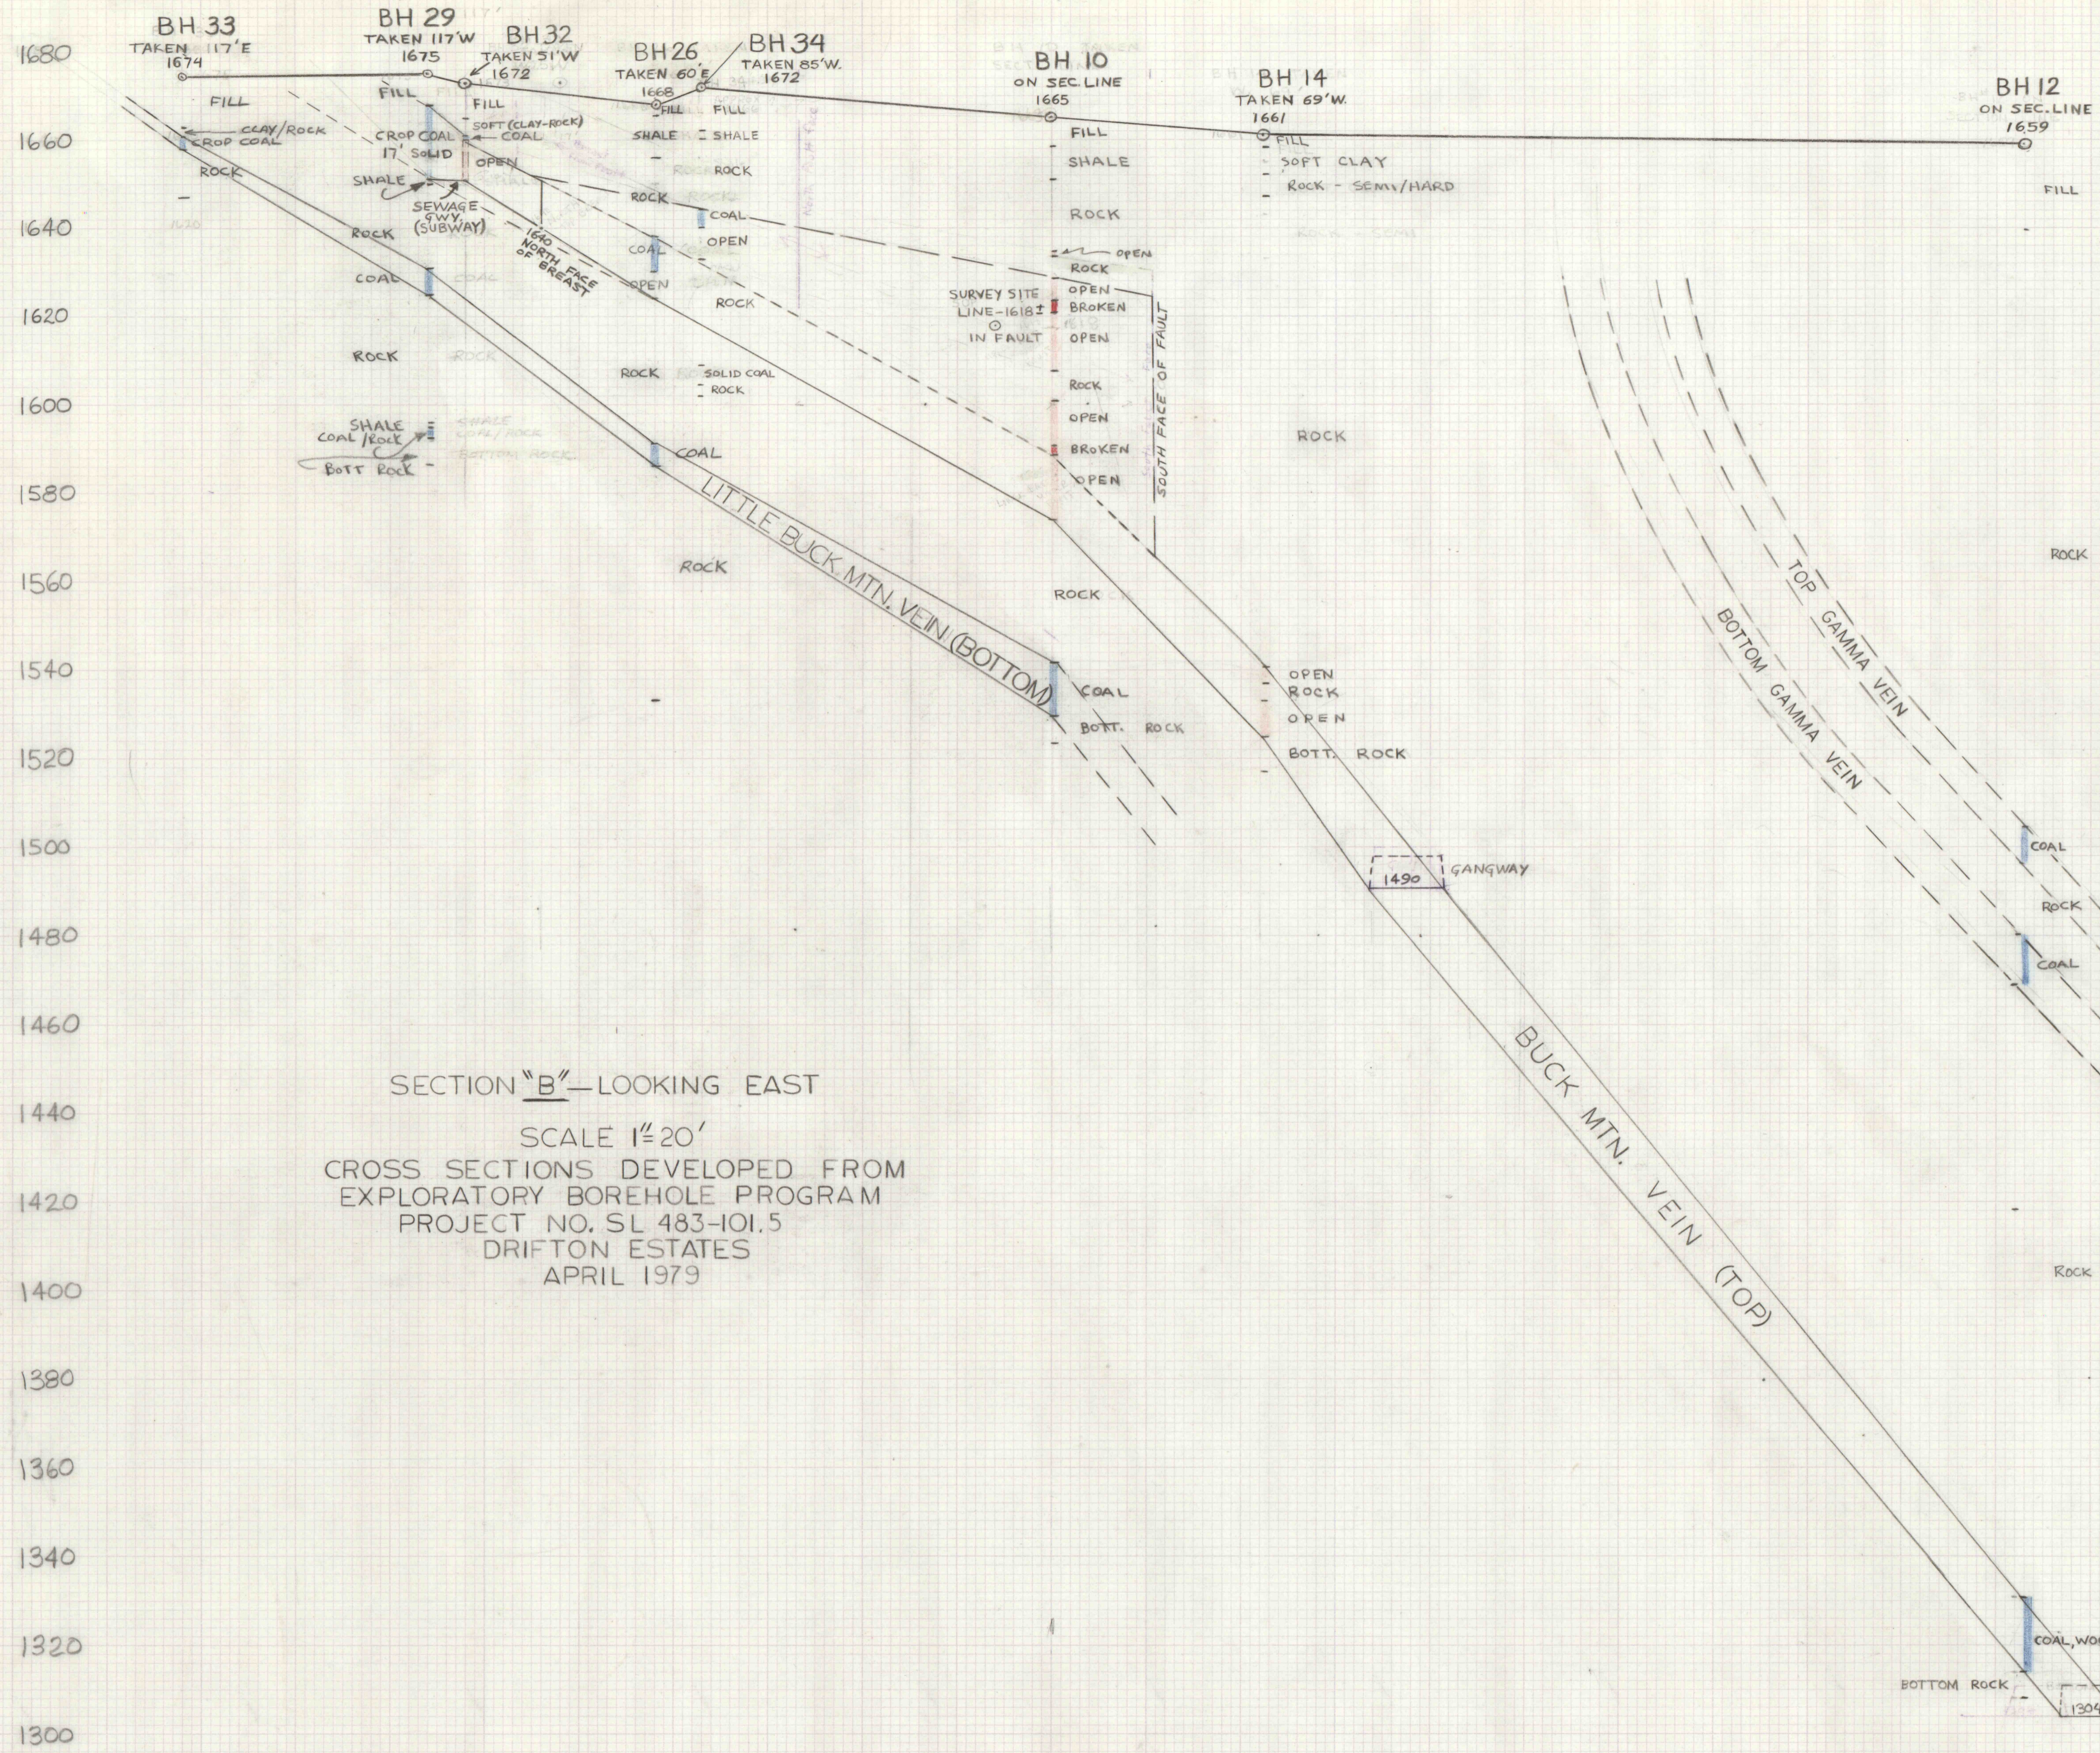

SECTION "B"—LOOKING EAST  
 SCALE 1"=20'  
 CROSS SECTIONS DEVELOPED FROM  
 EXPLORATORY BOREHOLE PROGRAM  
 PROJECT NO. SL 483-101.5  
 DRIFTON ESTATES  
 APRIL 1979

TRIM LINE

TRIM LINE