
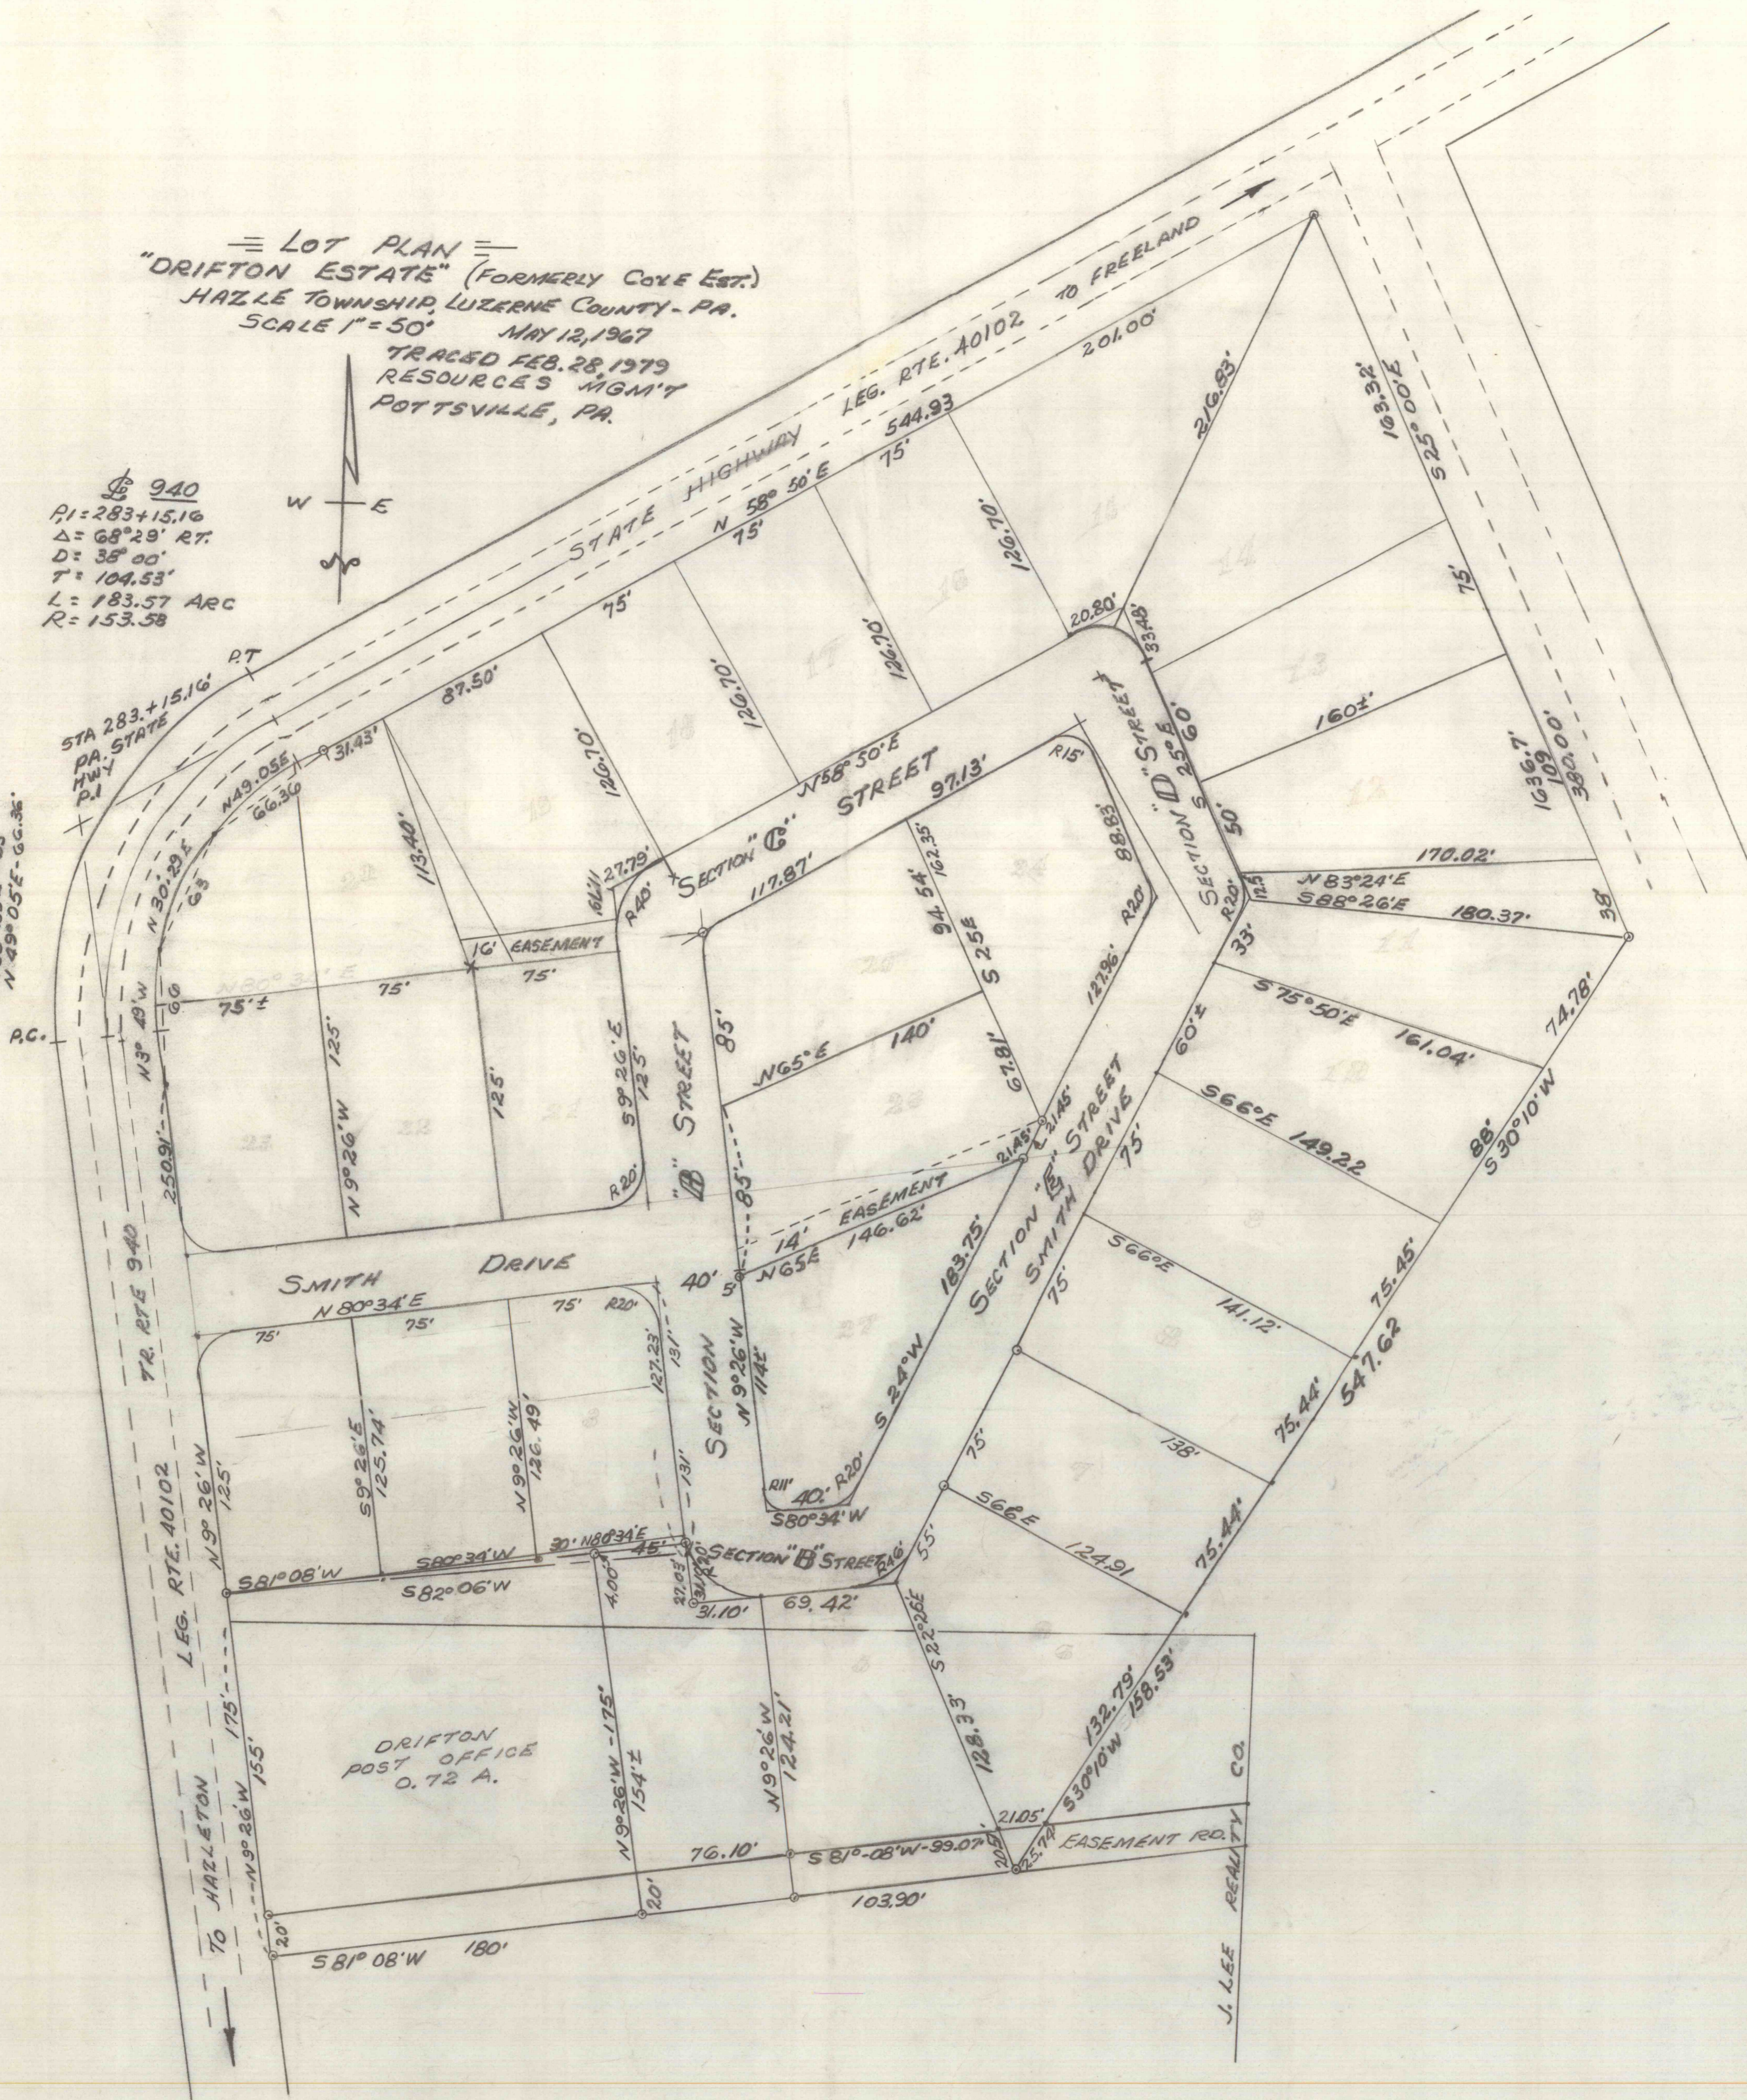


LOT PLAN
 "DRIFTON ESTATE" (FORMERLY COVE EST.)
 HAZLE TOWNSHIP, LUZERNE COUNTY - PA.
 SCALE 1" = 50' MAY 12, 1967

TRACED FEB. 28, 1979
 RESOURCES MGMT
 POTTSVILLE, PA.

940
 PI = 283 + 15.16
 Δ = 68° 29' RT
 D = 38° 00'
 T = 104.53'
 L = 183.57 ARC
 R = 153.58

3 COURSE S & DISTANCES
 ALONG E. LINE OF CURVE
 N 30° 29' E - 63'
 N 30° 29' E - 63'
 N 49° 05' E - 66.36'

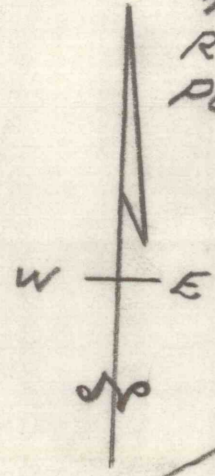

J. LEE REALTY CO.