
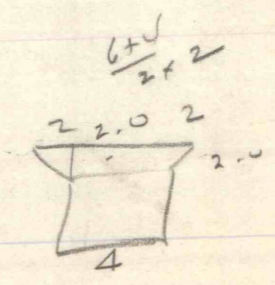


TYPICAL PIPE TRENCH

41 C.Y. TRENCH

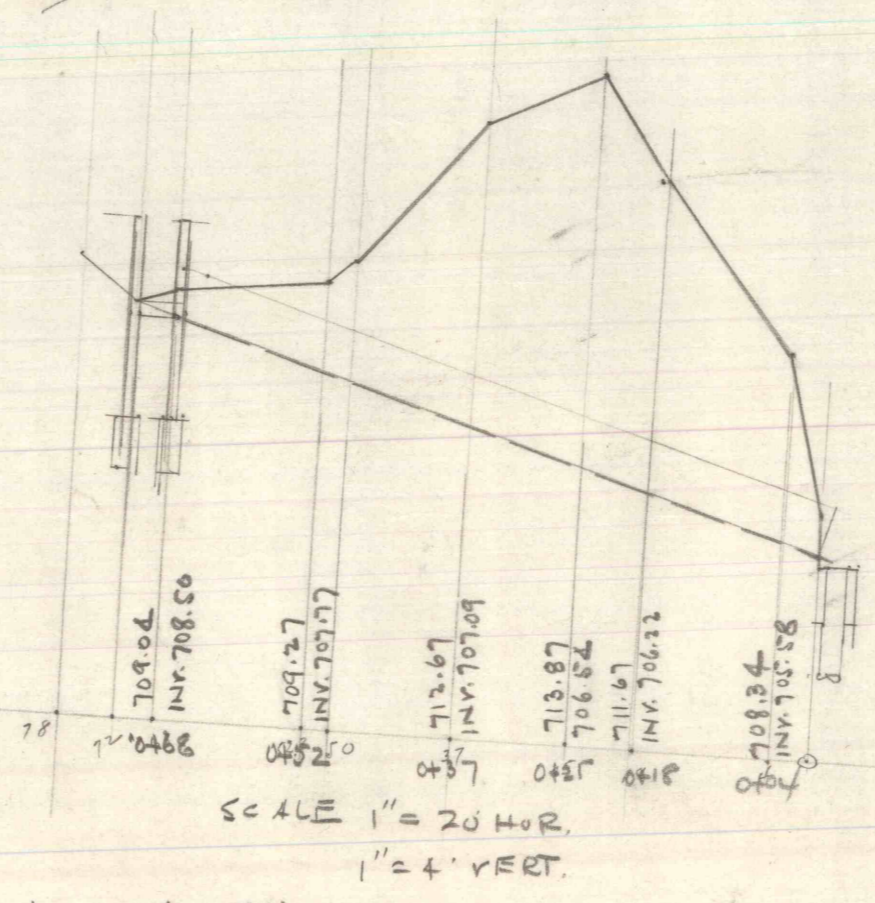

2.6  
5.3  
0.2  
1.2  
6.6

PLAN NO: A-47.  
 PLAN FOR DIVERSION of ABANDONED  
 SHERMAN Mine Water into CITY SEWER  
 SYSTEM..POTTSVILLE, PA. SCHUYLKILL COUNTY.  
 ..HOTEL ST.

Concrete  
6 c.y.