


PROJECT AREA

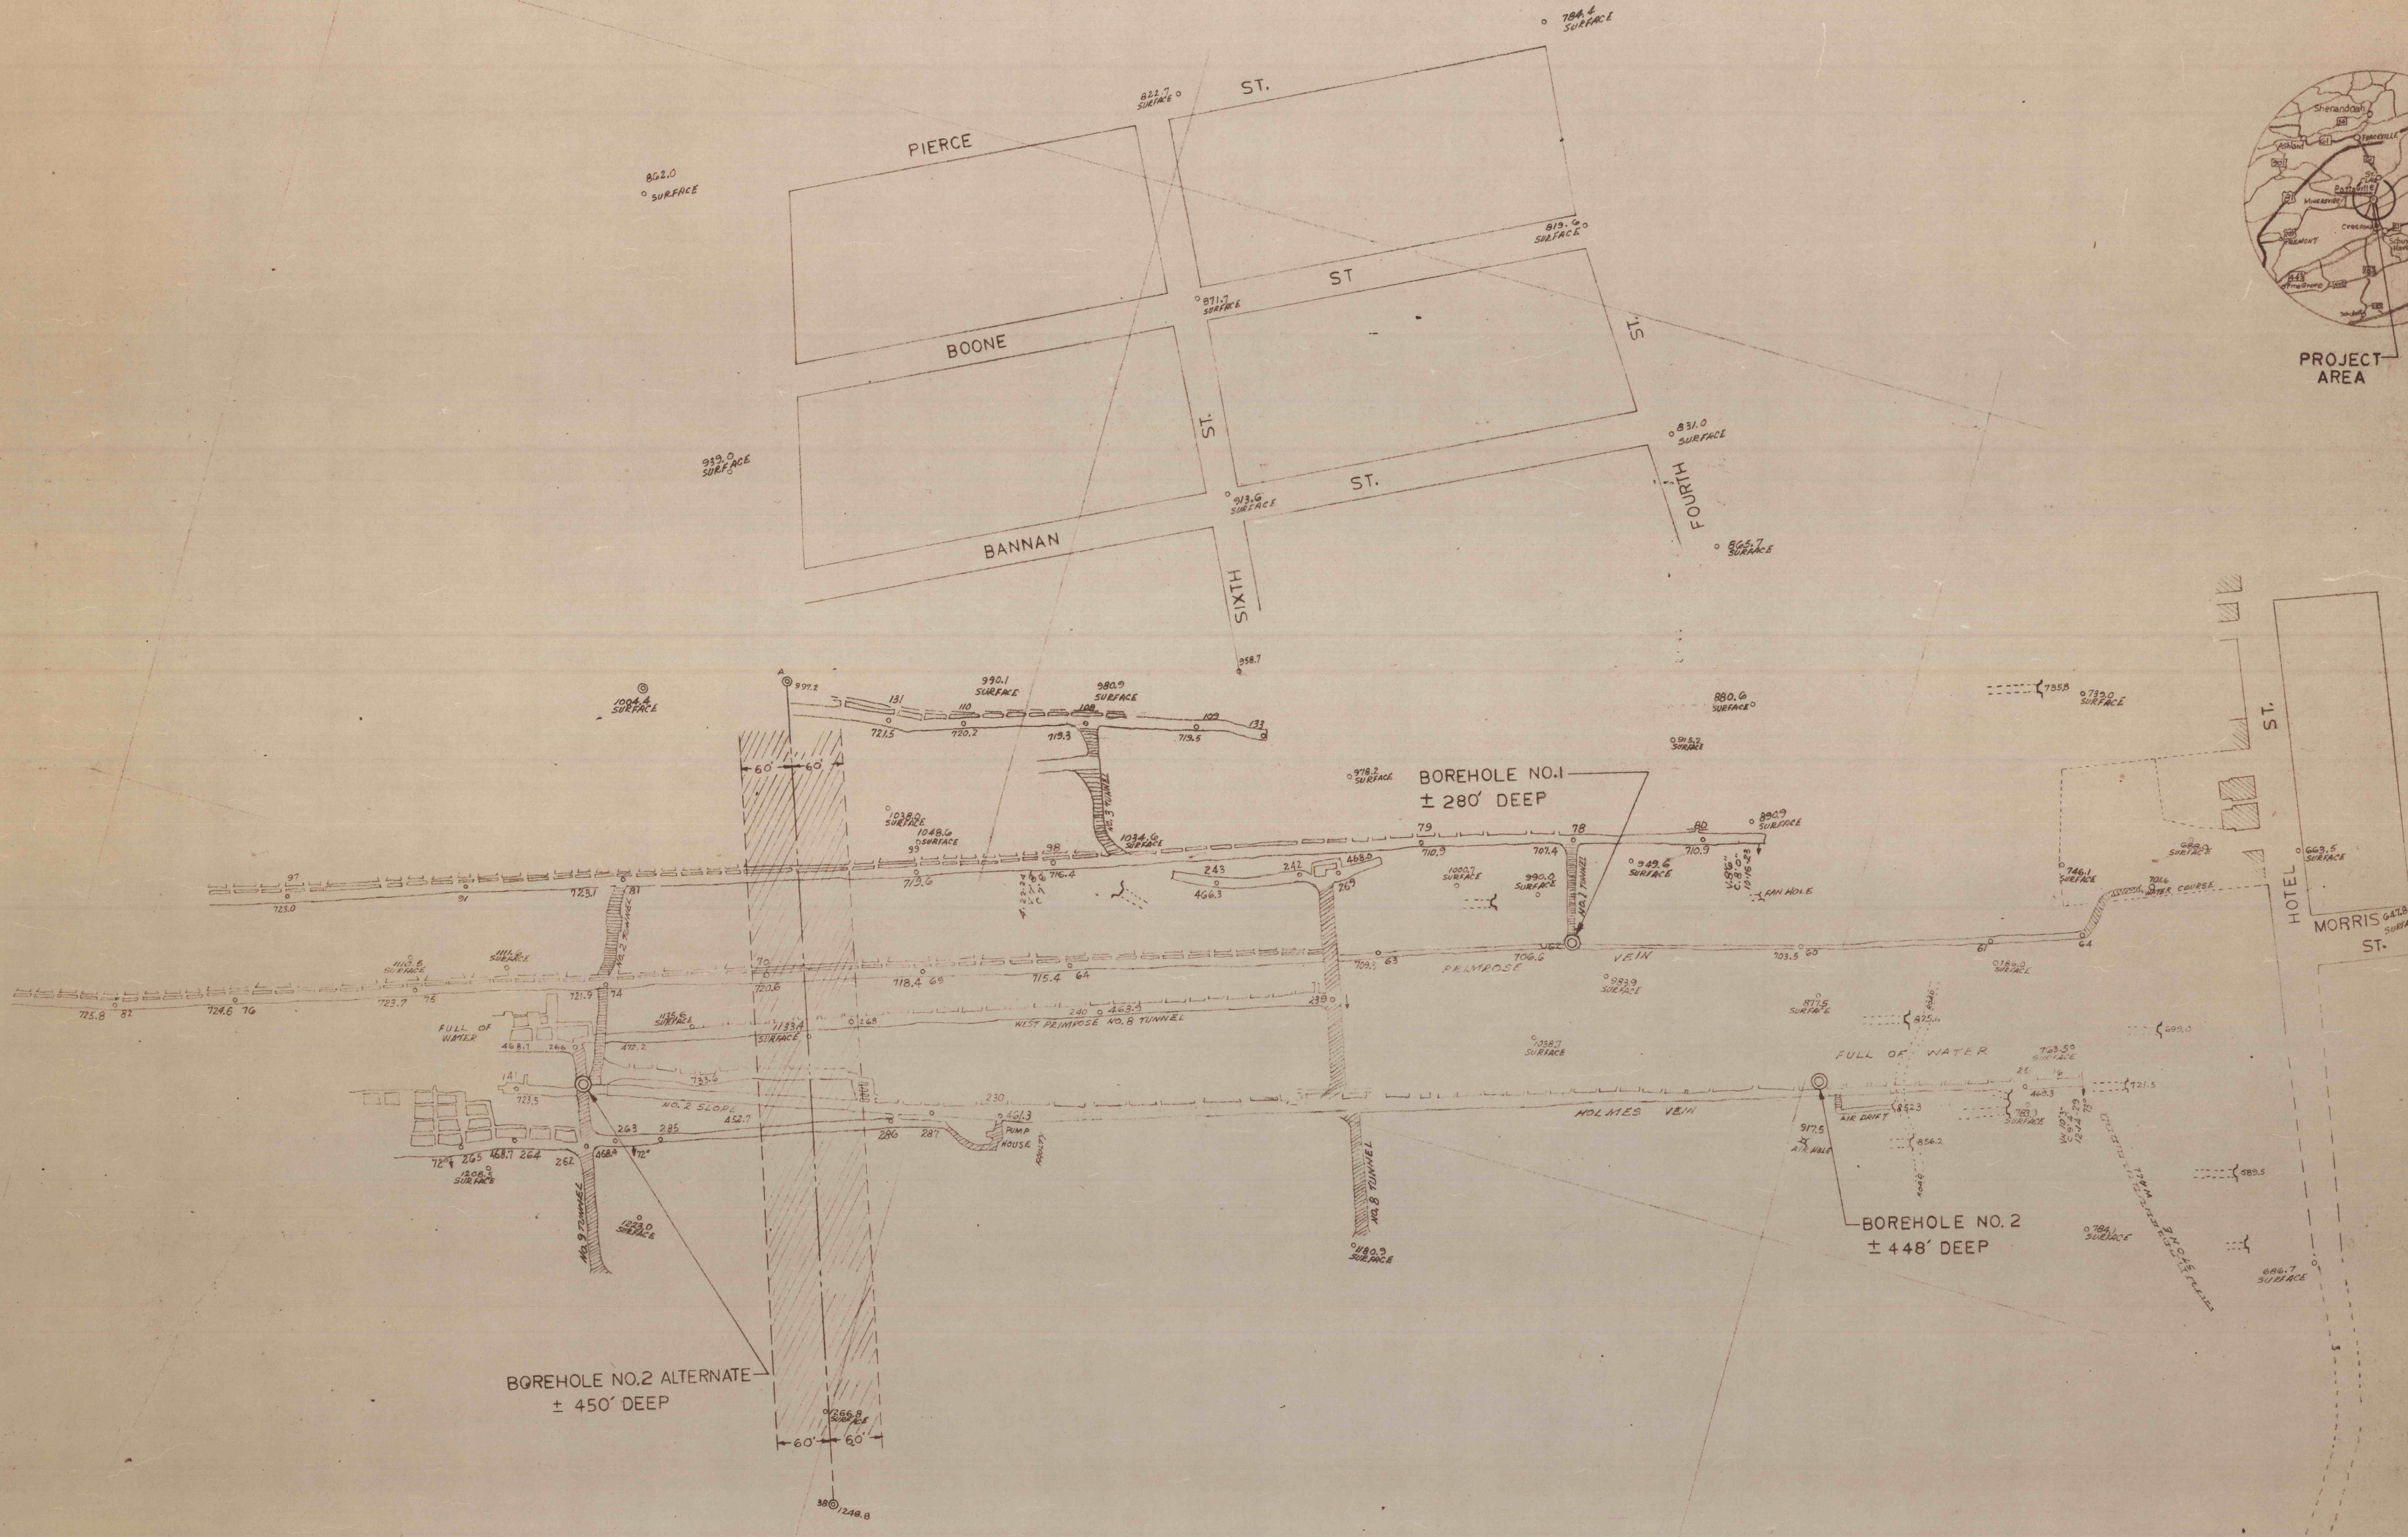

NO.	DATE	REVISION	APPR.
SUBMITTED		<i>M. Kasmog</i>	
DESIGN ENGINEER			
APPROVED		<i>M. Wallace</i>	
DISTRICT ENG. ANTHRACITE REGION			
APPROVED		<i>V.M. Bent</i>	
DIRECTOR BUREAU OF RES. PROGRAM'S			

(PROFESSIONAL SEALS W/SIGNATURES)
 COMMONWEALTH OF PENNSYLVANIA
 DEPT. OF ENVIRONMENTAL RESOURCES
 OFFICE OF RESOURCES MANAGEMENT
 PROJECT NO. FE 54:2
 SHERMAN MINE EXPLORATORY
 BOREHOLE PROJECT
 CITY OF POTTSVILLE
 SCHUYLKILL COUNTY PENNSYLVANIA

LOCATION MAP	
DRAWN BY <i>M.P.S.</i>	DATE 4-17-74
CHECKED BY <i>M.P.S.</i>	SCALE 1" = 100 FT.
DRAWING NO. 1 OF 1	