
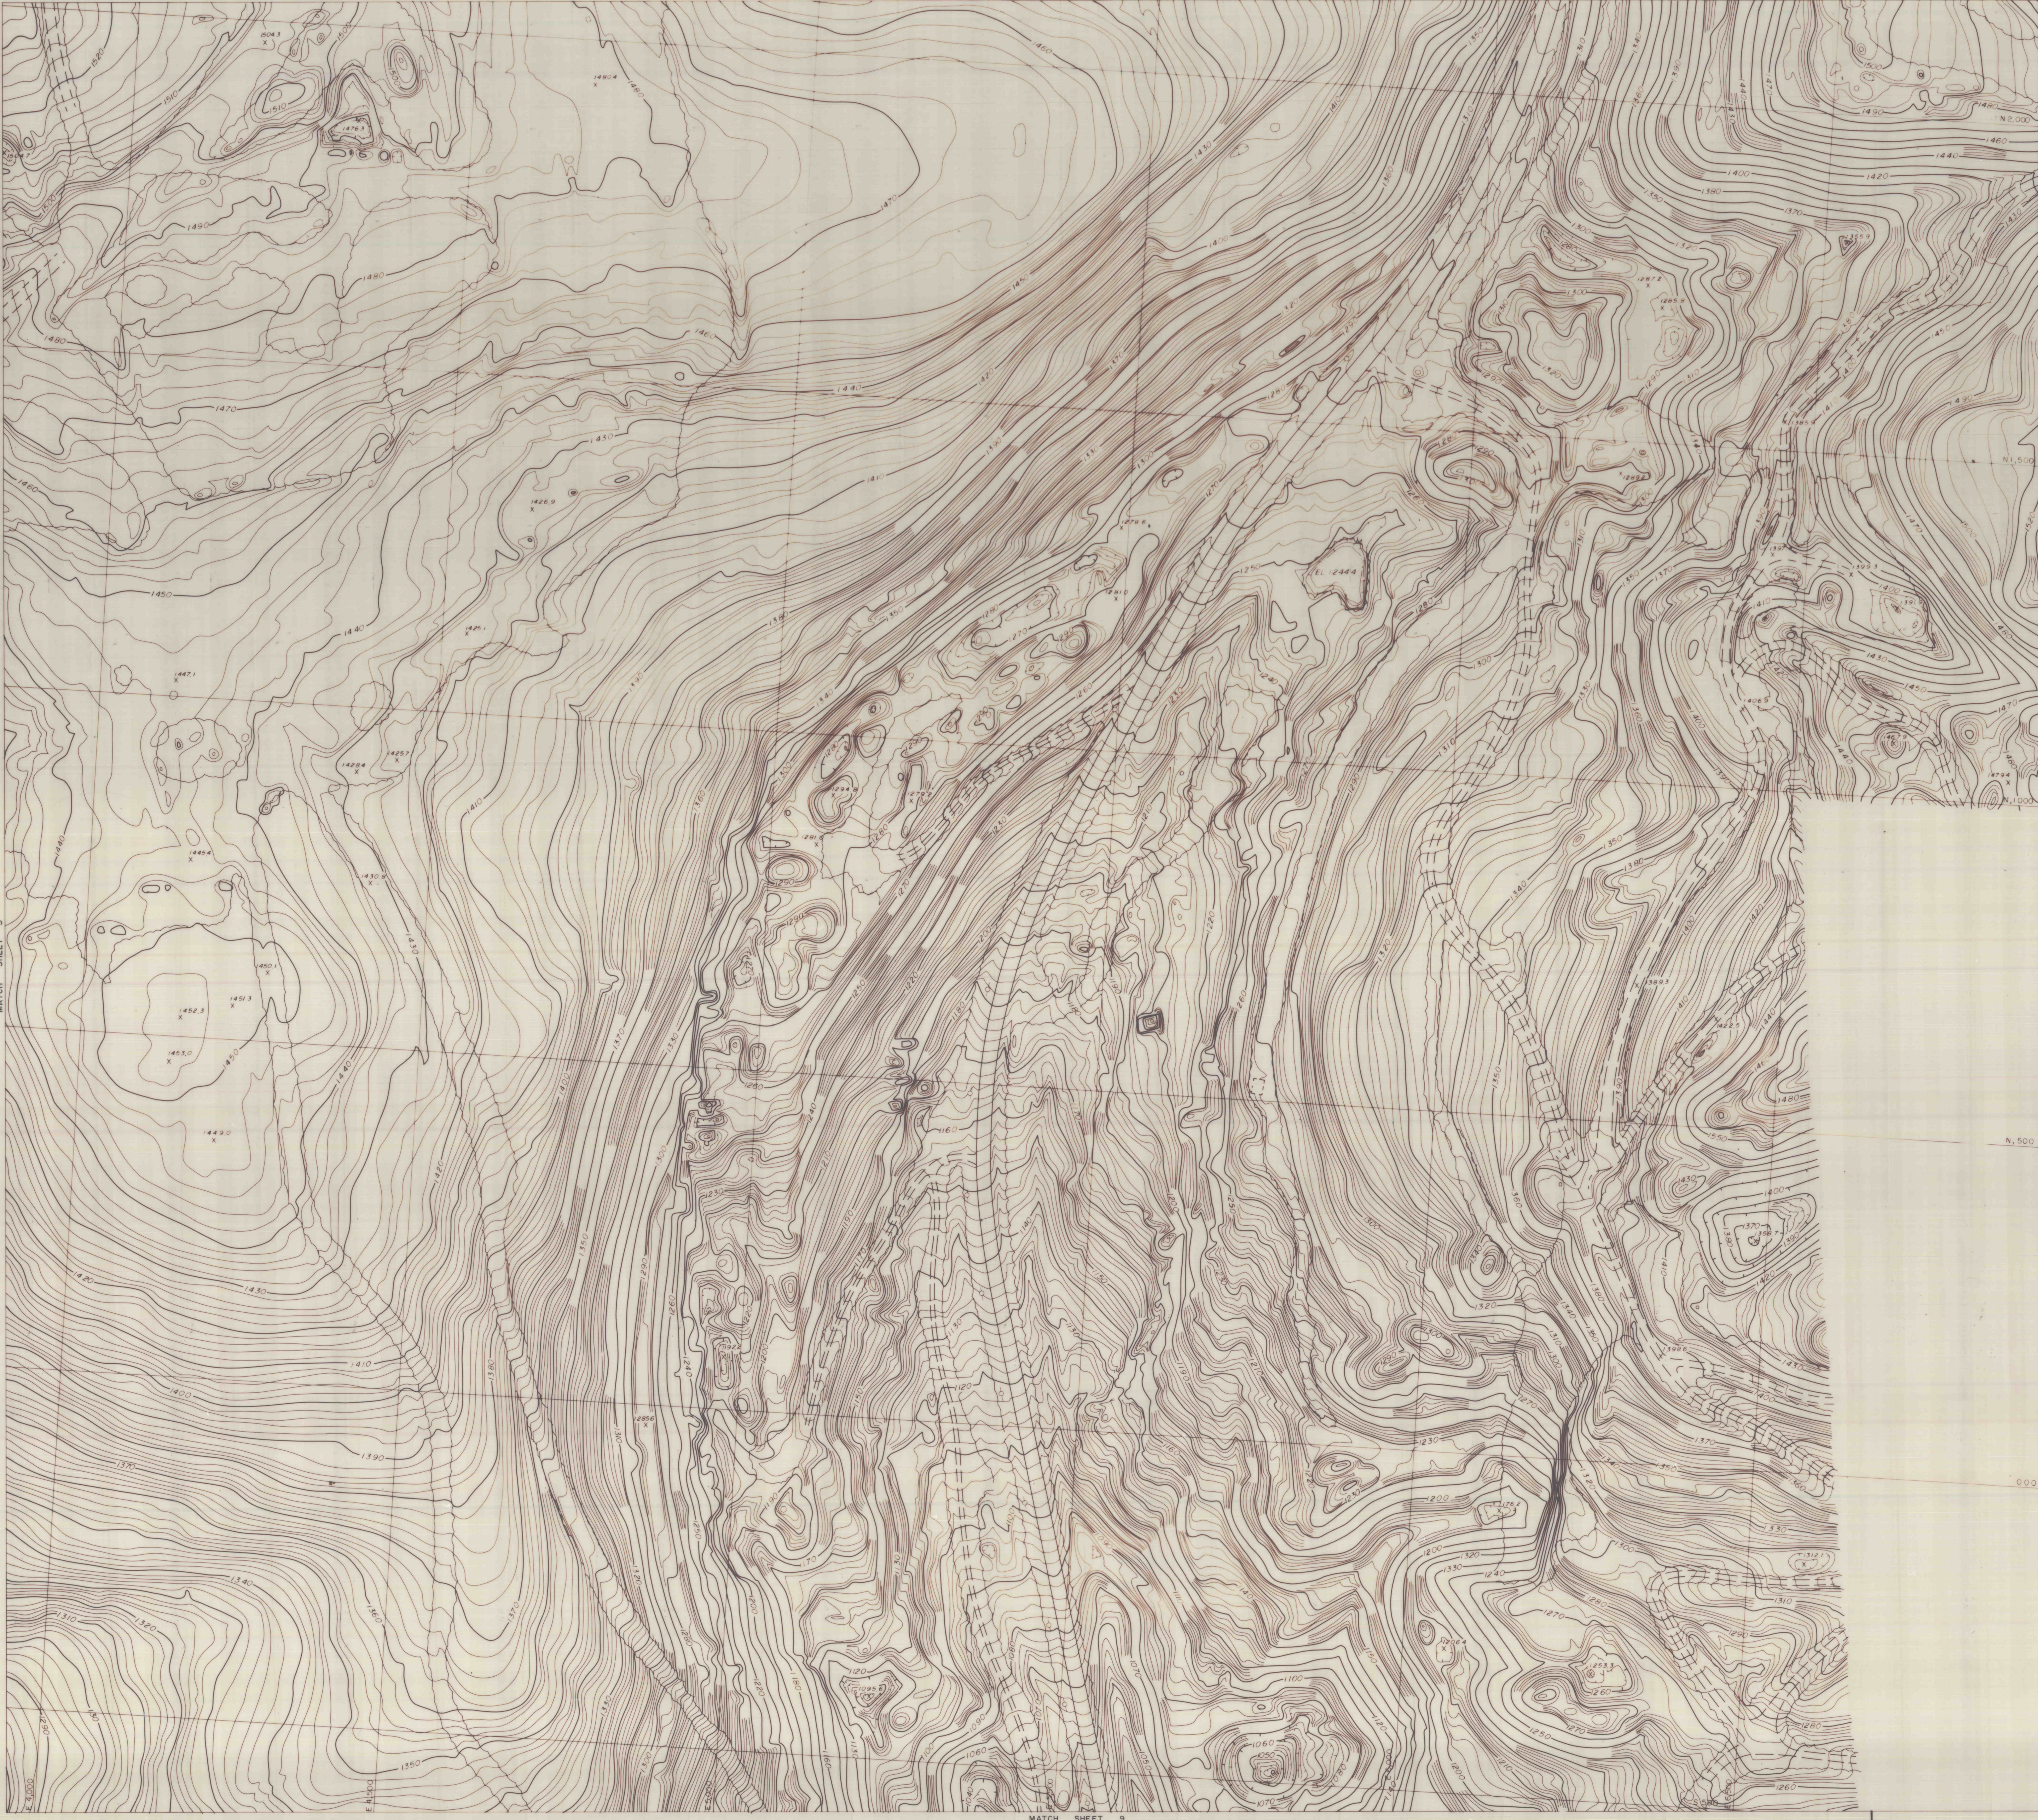


1
2
3
4
5
6
7
8
9
10
11
12
13

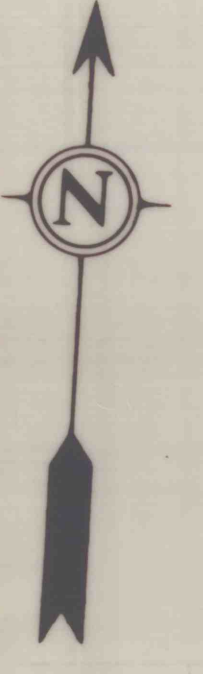


MATCH SHEET 5

MATCH SHEET 9

PREPARED BY
EASTERN MAPPING CO
PITTSBURGH, PA

HORIZONTAL CONTROL: ARBITRARY SYSTEM ESTABLISHED BY O.S.M.
VERTICAL CONTROL: N.A.D. 1929 RECOVERED BY O.S.M.
MAPPING PERFORMED IN 1983, FROM AERIAL PHOTOGRAPHY OBTAINED
IN APRIL 1981, CONFORMS TO NATIONAL MAP ACCURACY SPECIFICATIONS.
CENTRAL PORTION OF MAPPING BY OTHERS.

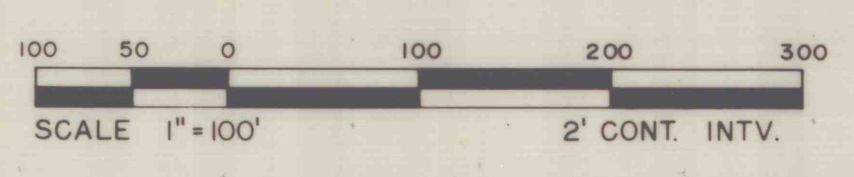

SHEET INDEX

1	2	3
4	5	6
7	8	9

TOPOGRAPHIC BASE MAP
CENTRALIA MINE FIRE
CENTRALIA, PENNSYLVANIA

gai
CONSULTANTS, INC.
Engineers • Geologists • Planners
Environmental Specialists
570 Beatty Rd. • Pittsburgh
Monroeville, Pa. 15146
412-866-6400

U. S. DEPARTMENT OF INTERIOR
OFFICE OF SURFACE MINING
WASHINGTON, D. C.

DRAWN: _____ APPROVED: SRM
CHECKED: SRM DATE: 7-9-83
SCALE: 1"=100' DRAWING NUMBER: 83-129-F18

NO.	DATE	DESCRIPTION