
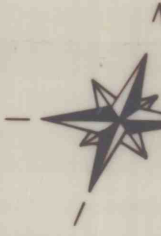
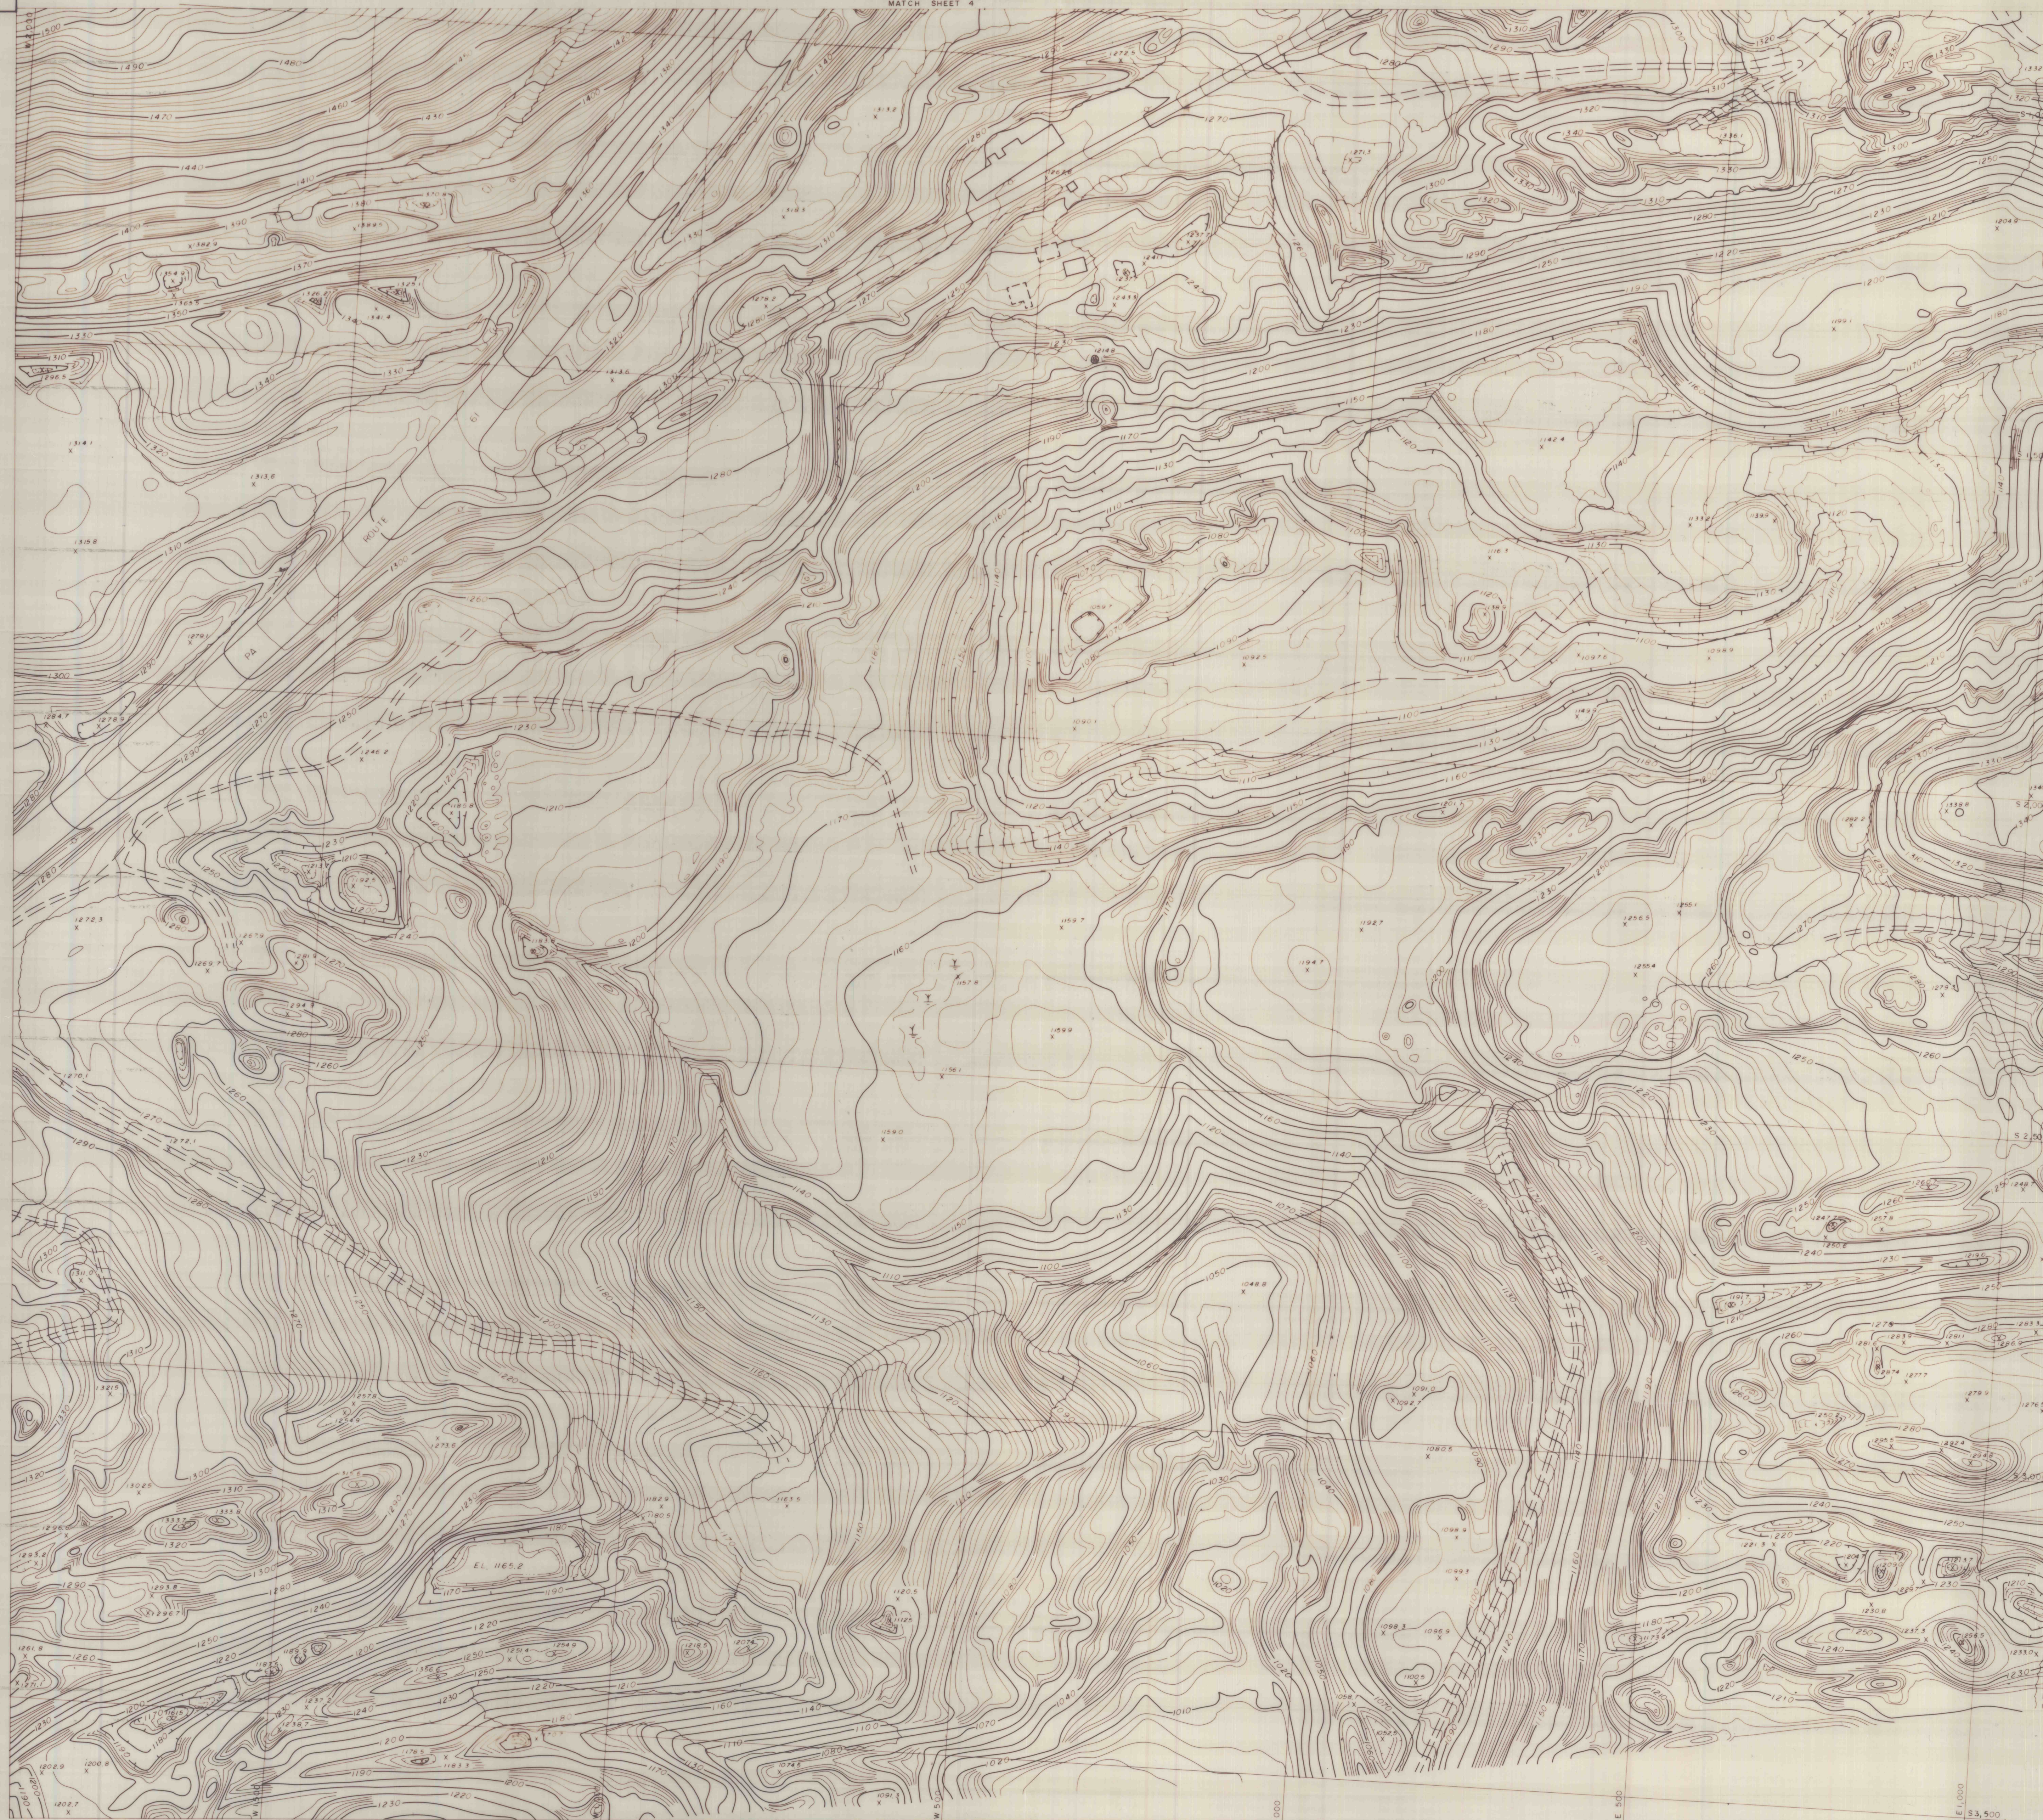


A B C D E F G H I J K L M N O P Q R S T

61J-621-88

MATCH SHEET 4


MATCH SHEET 8

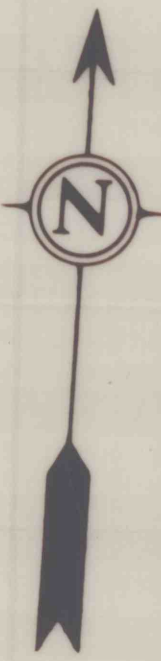

PREPARED BY
EASTERN MAPPING CO
PITTSBURGH, PA

HORIZONTAL CONTROL: ARBITRARY SYSTEM ESTABLISHED BY G.S.M.
VERTICAL CONTROL: NAD 1929 RECOVERED BY G.S.M.

MAPPING PERFORMED IN 1983, FROM AERIAL PHOTOGRAPHY OBTAINED
IN APRIL 1981, CONFORMS TO NATIONAL MAP ACCURACY SPECIFICATIONS.
CENTRAL PORTION OF MAPPING BY OTHERS.

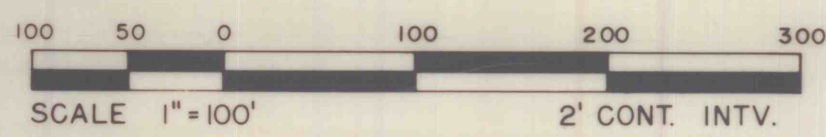

SHEET INDEX

1	2	3
4	5	6
7	8	9

TOPOGRAPHIC BASE MAP
CENTRALIA MINE FIRE
CENTRALIA, PENNSYLVANIA

U.S. DEPARTMENT OF INTERIOR
OFFICE OF SURFACE MINING
WASHINGTON, D.C.



Engineers • Geologists • Planners
Environmental Specialists
570 Beatty Rd. • Pittsburgh
Monroeville, Pa. 15146
412-856-6400

DRAWN: _____ APPROVED: SRM
CHECKED: SRM DATE: 7-9-83

SCALE: 1"=100' DRAWING NUMBER: 83-129-F19

DESCRIPTION	NO.	DATE

