
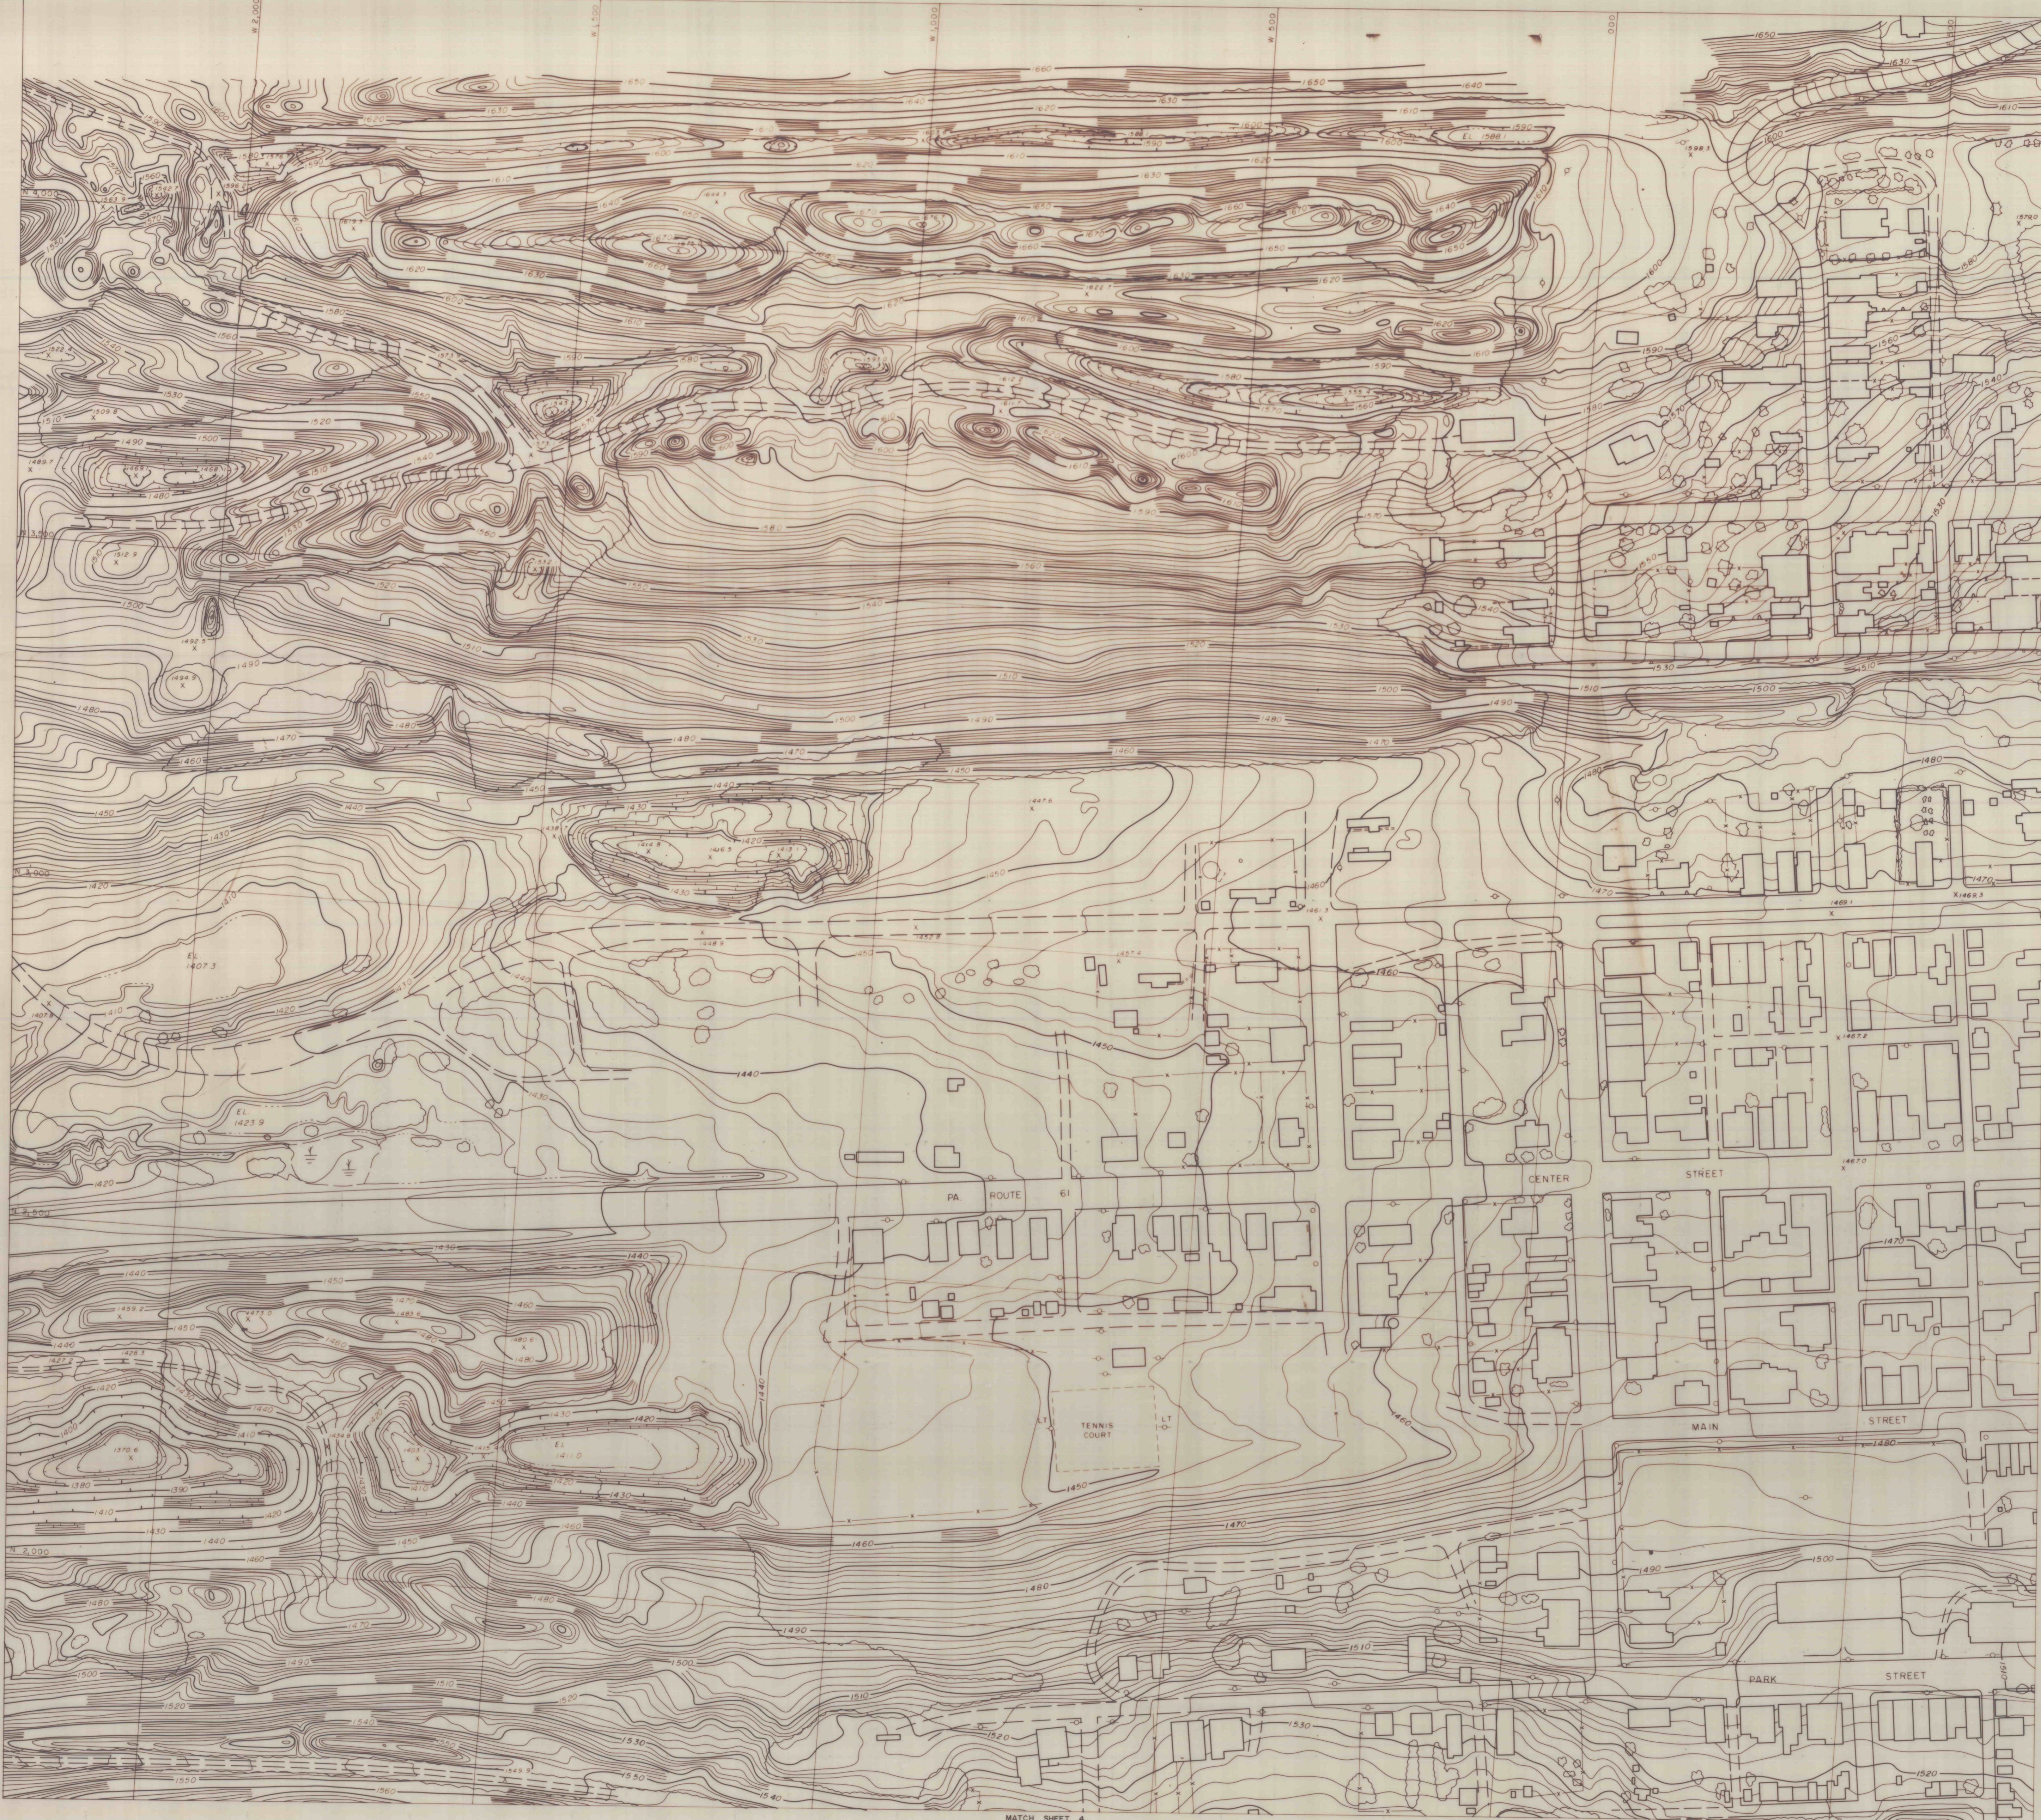



83-129-F13

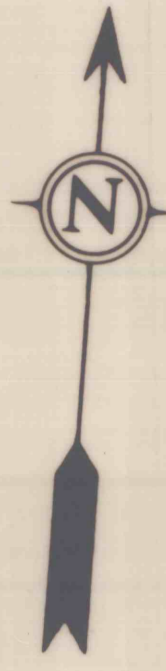

1
2
3
4
5
6
7
8
9
10
11
12
13

PREPARED BY
EASTERN MAPPING CO
PITTSBURGH, PA

HORIZONTAL CONTROL: ARBITRARY SYSTEM ESTABLISHED BY O.S.M.
VERTICAL CONTROL: NAD 1929 RECOVERED BY O.S.M.
MAPPING PERFORMED IN 1983, FROM AERIAL PHOTOGRAPHY OBTAINED
IN APRIL, 1981, CONFORMS TO NATIONAL MAP ACCURACY SPECIFICATIONS.
CENTRAL PORTION OF MAPPING BY OTHERS.

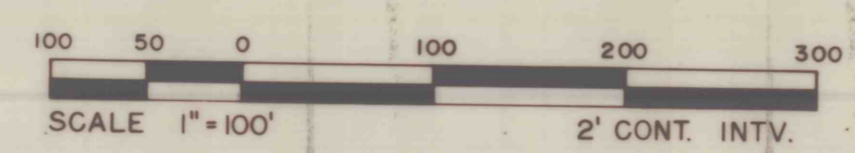

2	3
4	5
7	8
8	9

DESCRIPTION	NO.	DATE

TOPOGRAPHIC BASE MAP
CENTRALIA MINE FIRE
CENTRALIA, PENNSYLVANIA

U.S. DEPARTMENT OF INTERIOR
OFFICE OF SURFACE MINING
WASHINGTON D.C.

gai
CONSULTANTS, INC.
Engineers • Geologists • Planners
Environmental Specialists
570 Beatty Rd. • Pittsburgh
Monroeville, Pa. 15146
412-856-6400

DRAWN: _____ APPROVED: SRM
CHECKED: SFM DATE: 7-9-83
SCALE: 1"=100' DRAWING NUMBER: 83-129-F13
REVISIONS: _____ NO. DATE _____ REV

BRUNNEN 441 12 24872