


Datum 1500'

Longitudinal Section
Scale Vert. 1"=50'
Hor. 1"=100'

Looking North

COMMONWEALTH OF PENNSYLVANIA
DEPARTMENT OF MINES AND MINERAL INDUSTRIES
PROJECT No. AS-43
PARDEESVILLE MINE AND BREAKER REFUSE FIRE
LONGITUDINAL SECTION SHOWING THE PROPOSED GRADE
AND ELEVATIONS OF THE MAIN FLUME
APRIL 1967
SCALE Vert. 1"=50'
Horz. 1"=100'

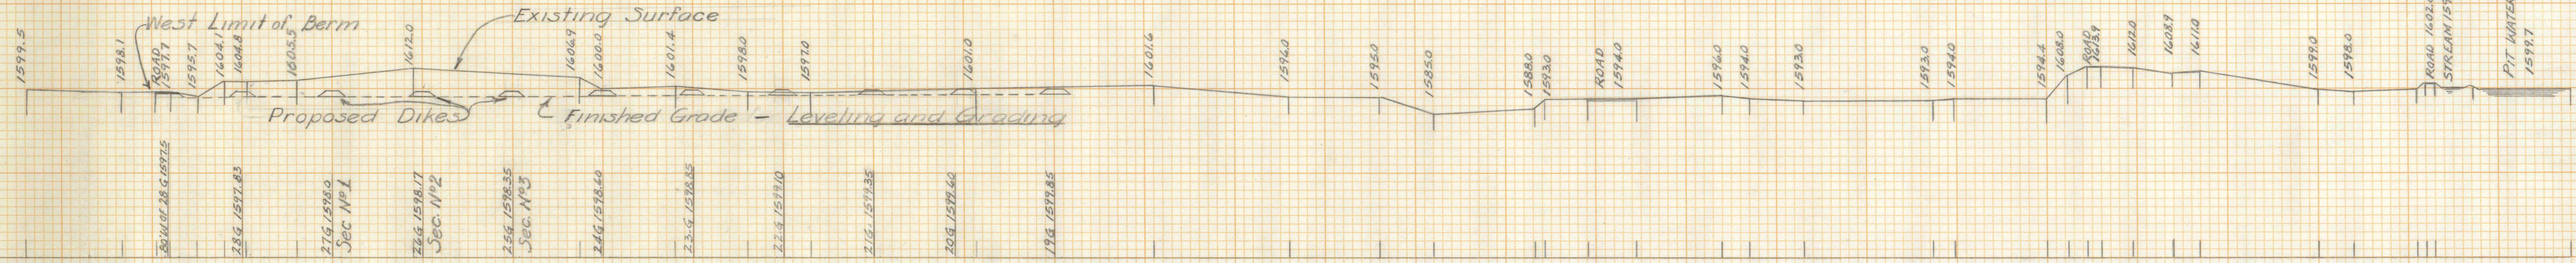

Datum 1500'

Longitudinal Section
Scale Vert. 1"=50'
Hor. 1"=100'

Looking North

COMMONWEALTH OF PENNSYLVANIA
DEPARTMENT OF MINES AND MINERAL INDUSTRIES
PROJECT No. AS-43
PARDEESVILLE MINE AND BREAKER REFUSE FIRE
LONGITUDINAL SECTION THROUGH CENTER OF WORK AREAS
SHOWING THE LOCATION, GRADES AND ELEVATIONS OF DIKES
APRIL 1967
SCALE Vert. 1"=50'
Horz. 1"=100'