




FLOW DIAGRAM OF TREATMENT PLANT

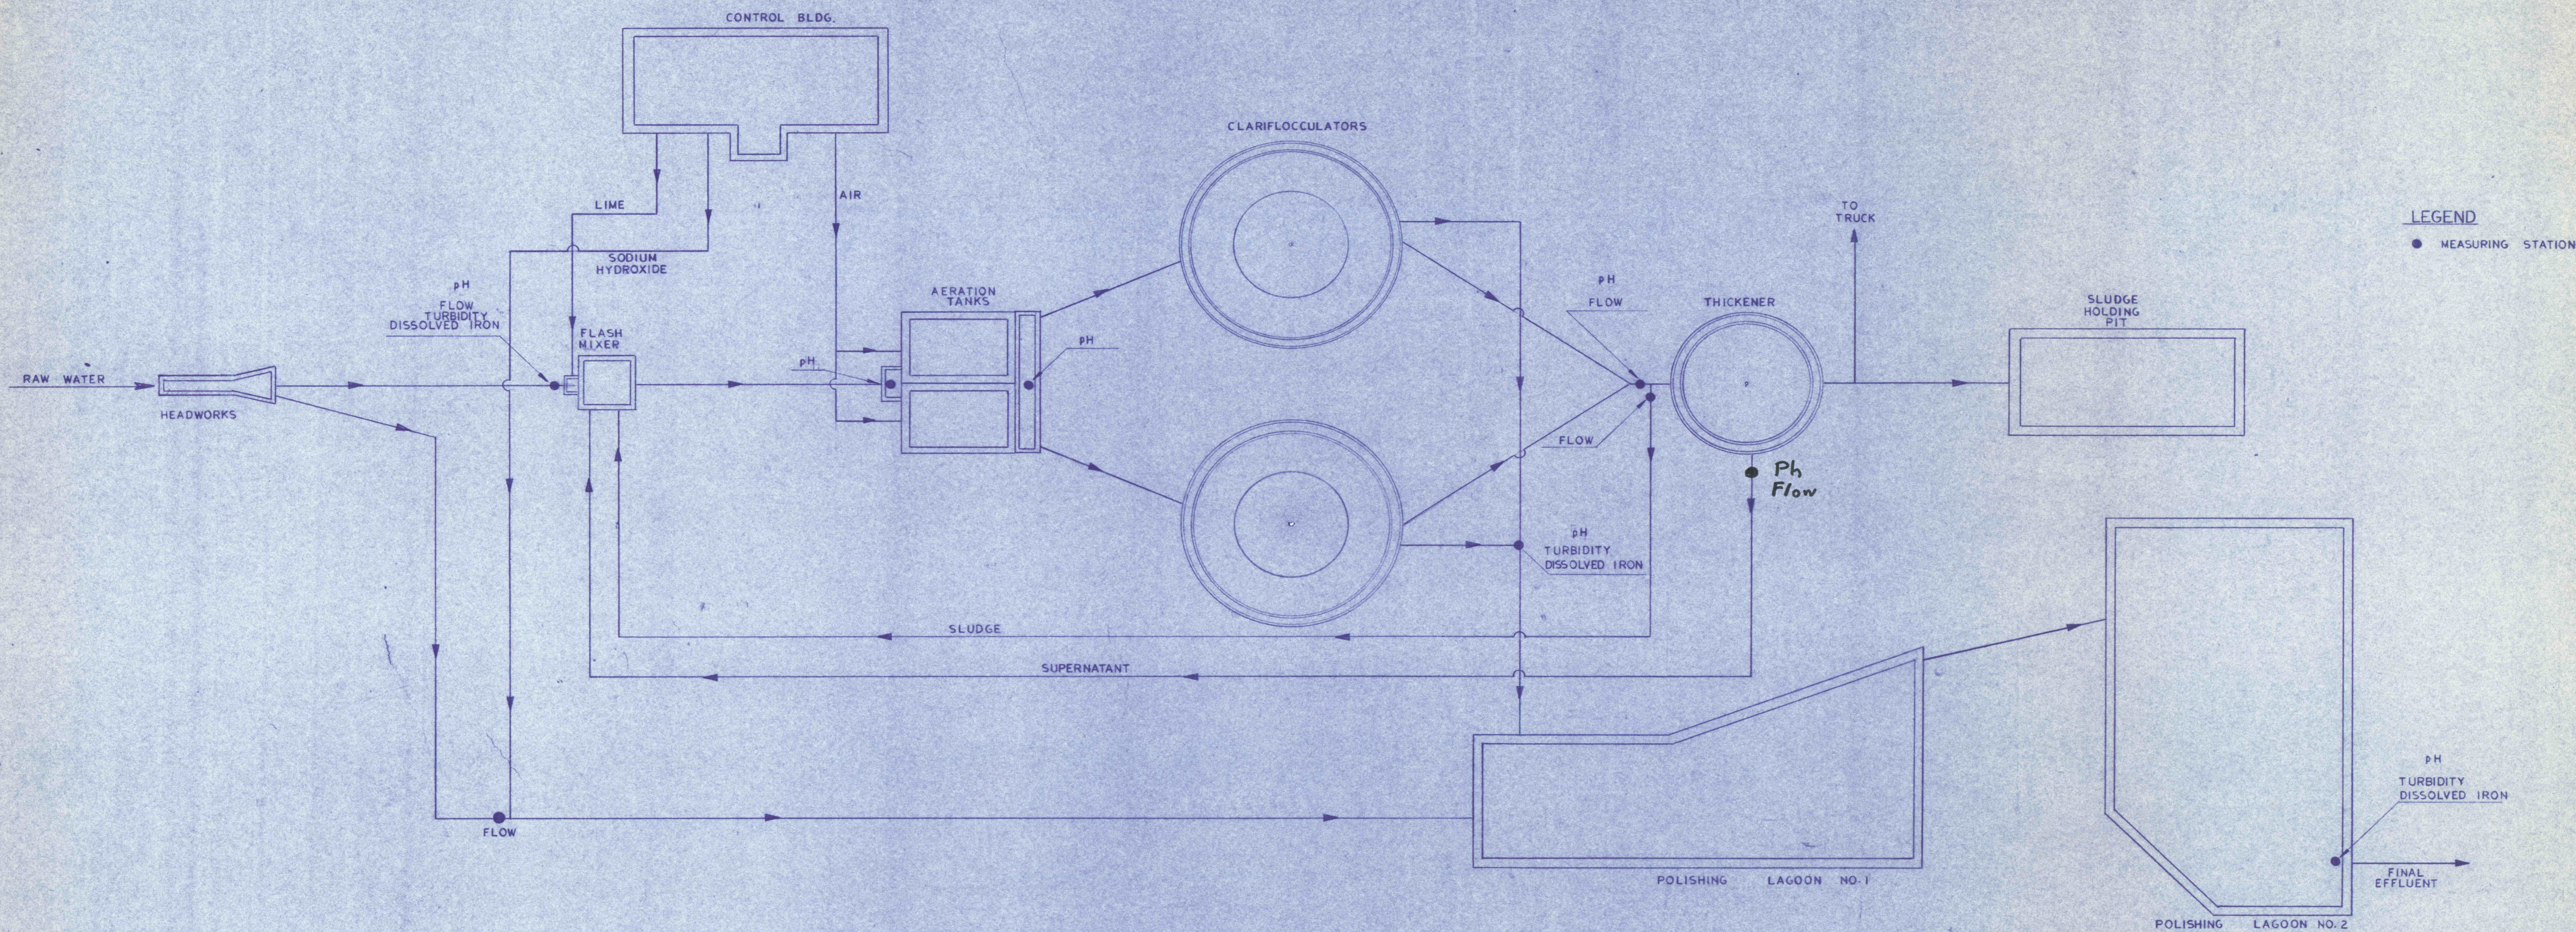

HYDRAULIC PROFILE - MAIN FLOW

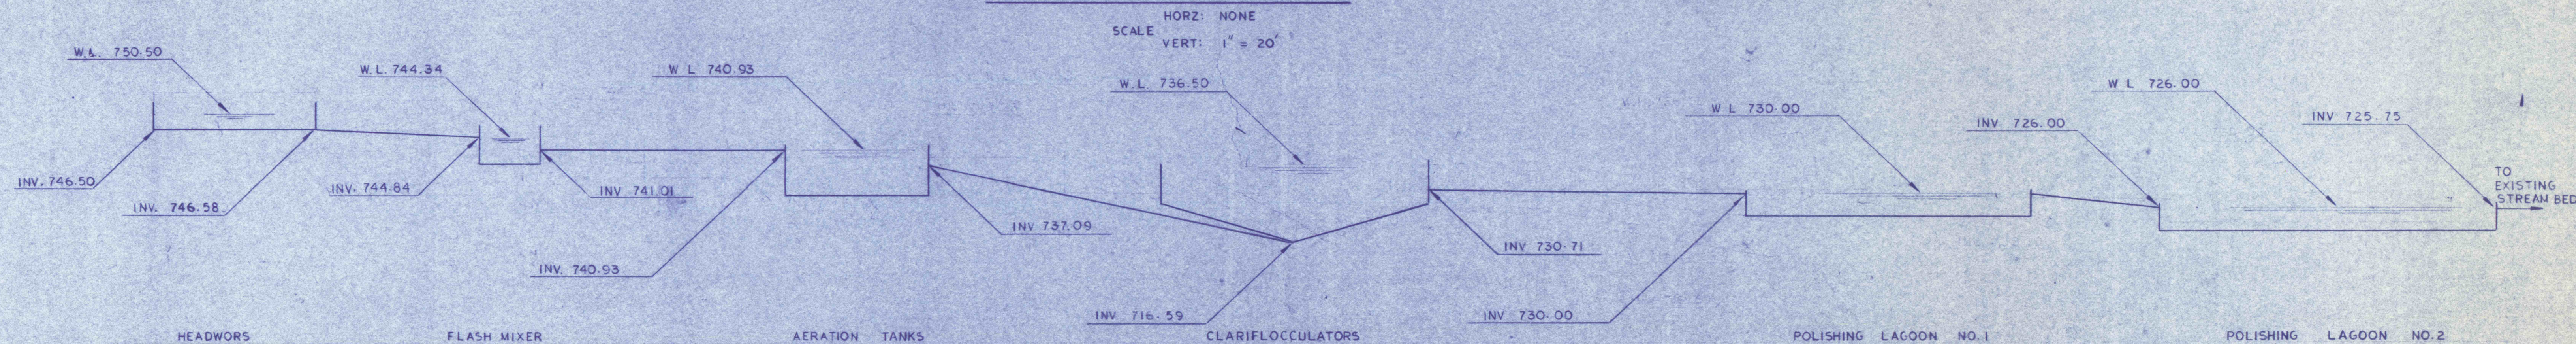

HYDRAULIC PROFILE - BYPASS FLOW

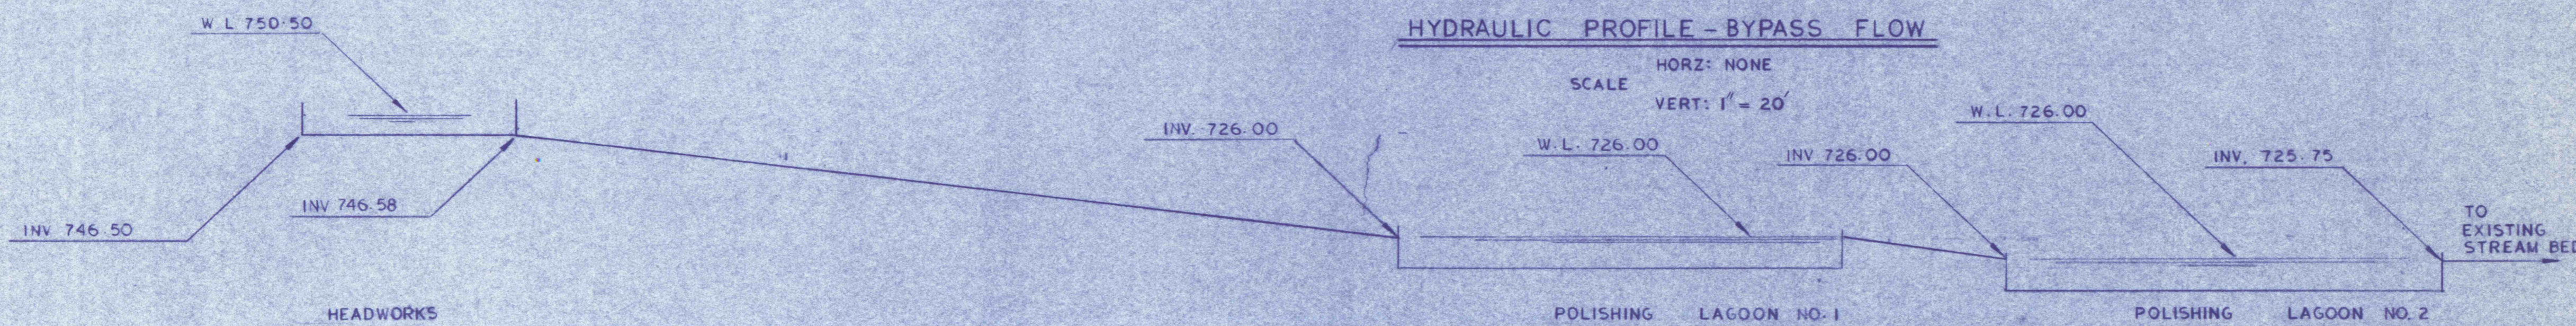

PRE-FINAL



REVISIONS	
FLOW DIAGRAM & HYDRAULIC PROFILE	
CONSTRUCTION OF TREATMENT FACILITIES FOR ACID MINE DRAINAGE	
RAUSCH CREEK WATERSHED	
SCHUYLKILL COUNTY PENNSYLVANIA	
JOB NO: 5805 DATE: NOV 1967 SCALE: NOTED DRAWN: G.C.F. APPROVED: T.H.R., J.J.L.	ANTRACITE RESEARCH & DEVELOPMENT CO. INC. consulting engineers POTTSVILLE PENNSYLVANIA TAMAGUA
C-7	