


PLANTING SCHEDULE						
SYMBOL	COMMON NAME	LATIN NAME	SIZE		QUANTITY	REMARKS
			HEIGHT	DIAMETER/CALIPER		
	SCOTCH PINE	PINUS SYLVESTRIS	18'-24'		7	B & B
	SUNBURST LOCUST	GLEBITSIA TRIACANTHOS INERMIS SUNBURST	10'-12'	1 1/2" - 2"	6	B. W/ 20" MIN. B. PLANT PATENT # 2313
	HOPA RED FLOWERING CRABAPPLE	MALUS HOPA	8'-10'		10	B & B
	RENNIGIT CROWN WETCH					NOTE SPECS.
	SEEDING					SEE SPECS.

GENERAL NOTES:

- IN ADDITION TO SOIL PREPARATION SPECIFIED, FURNISH AND INSTALL AS PER MANUFACTURER'S DIRECTIONS, 21 GM AGRIFORM PLANTING TABLETS CONTAINING SLOW RELEASE NITROGEN, PHOSPHORUS, (20-10-5) PLUS SULPHUR, CALCIUM AND IRON, AS MANUFACTURED BY AGRIFORM INTERNATIONAL CHEMICALS, INC., P.O. BOX 323, NEWARK, CALIFORNIA, 94520.
PROVIDE 1 TABLET EACH PER PLANT TYPE A.
PROVIDE 3 TABLETS EACH PER PLANT TYPE B.
PROVIDE 2 TABLETS EACH PER PLANT TYPE C.
- FINAL LOCATION OF ALL PLANTING ITEMS TO BE SET BY ARCHITECT IN THE FIELD. CONTRACTOR TO PROVIDE MARKED STAKES FOR FINAL FIELD LAYOUT.
- ABBREVIATIONS:
B. & B. - BAG AND BURLAPED WITH MINIMUM SIZE BALL AS INDICATED.
B.R. - BARE ROOT, HANDLE AS SPECIFIED.
N.C. - NURSERY CANS, MINIMUM SIZE AS INDICATED.
- PROPERTY LINE IS THE LIMIT OF CONTRACT.

PRE-FINAL

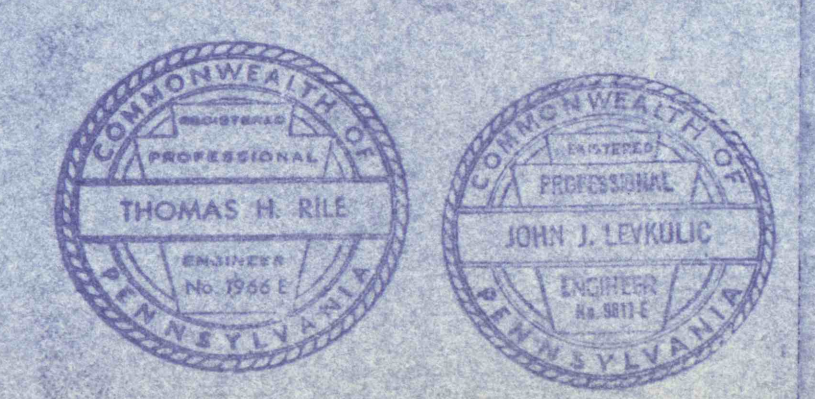

REVISIONS	
LANDSCAPING PLAN	
CONSTRUCTION OF TREATMENT FACILITIES FOR ACID MINE DRAINAGE RAUSCH CREEK WATERSHED SCHUYLKILL COUNTY PENNSYLVANIA	
JOB NO: 6805 DATE: NOV 1969 SCALE: 1" = 50'	DRAWN: E. C. W. APPROVED: T. H. R. J. L.
ANTHRACTITE RESEARCH & DEVELOPMENT CO. INC. consulting engineers POTTSVILLE PENNSYLVANIA TAMAQUA	
C-8	