



SECTION A-A
SCALE 1/4" = 1'

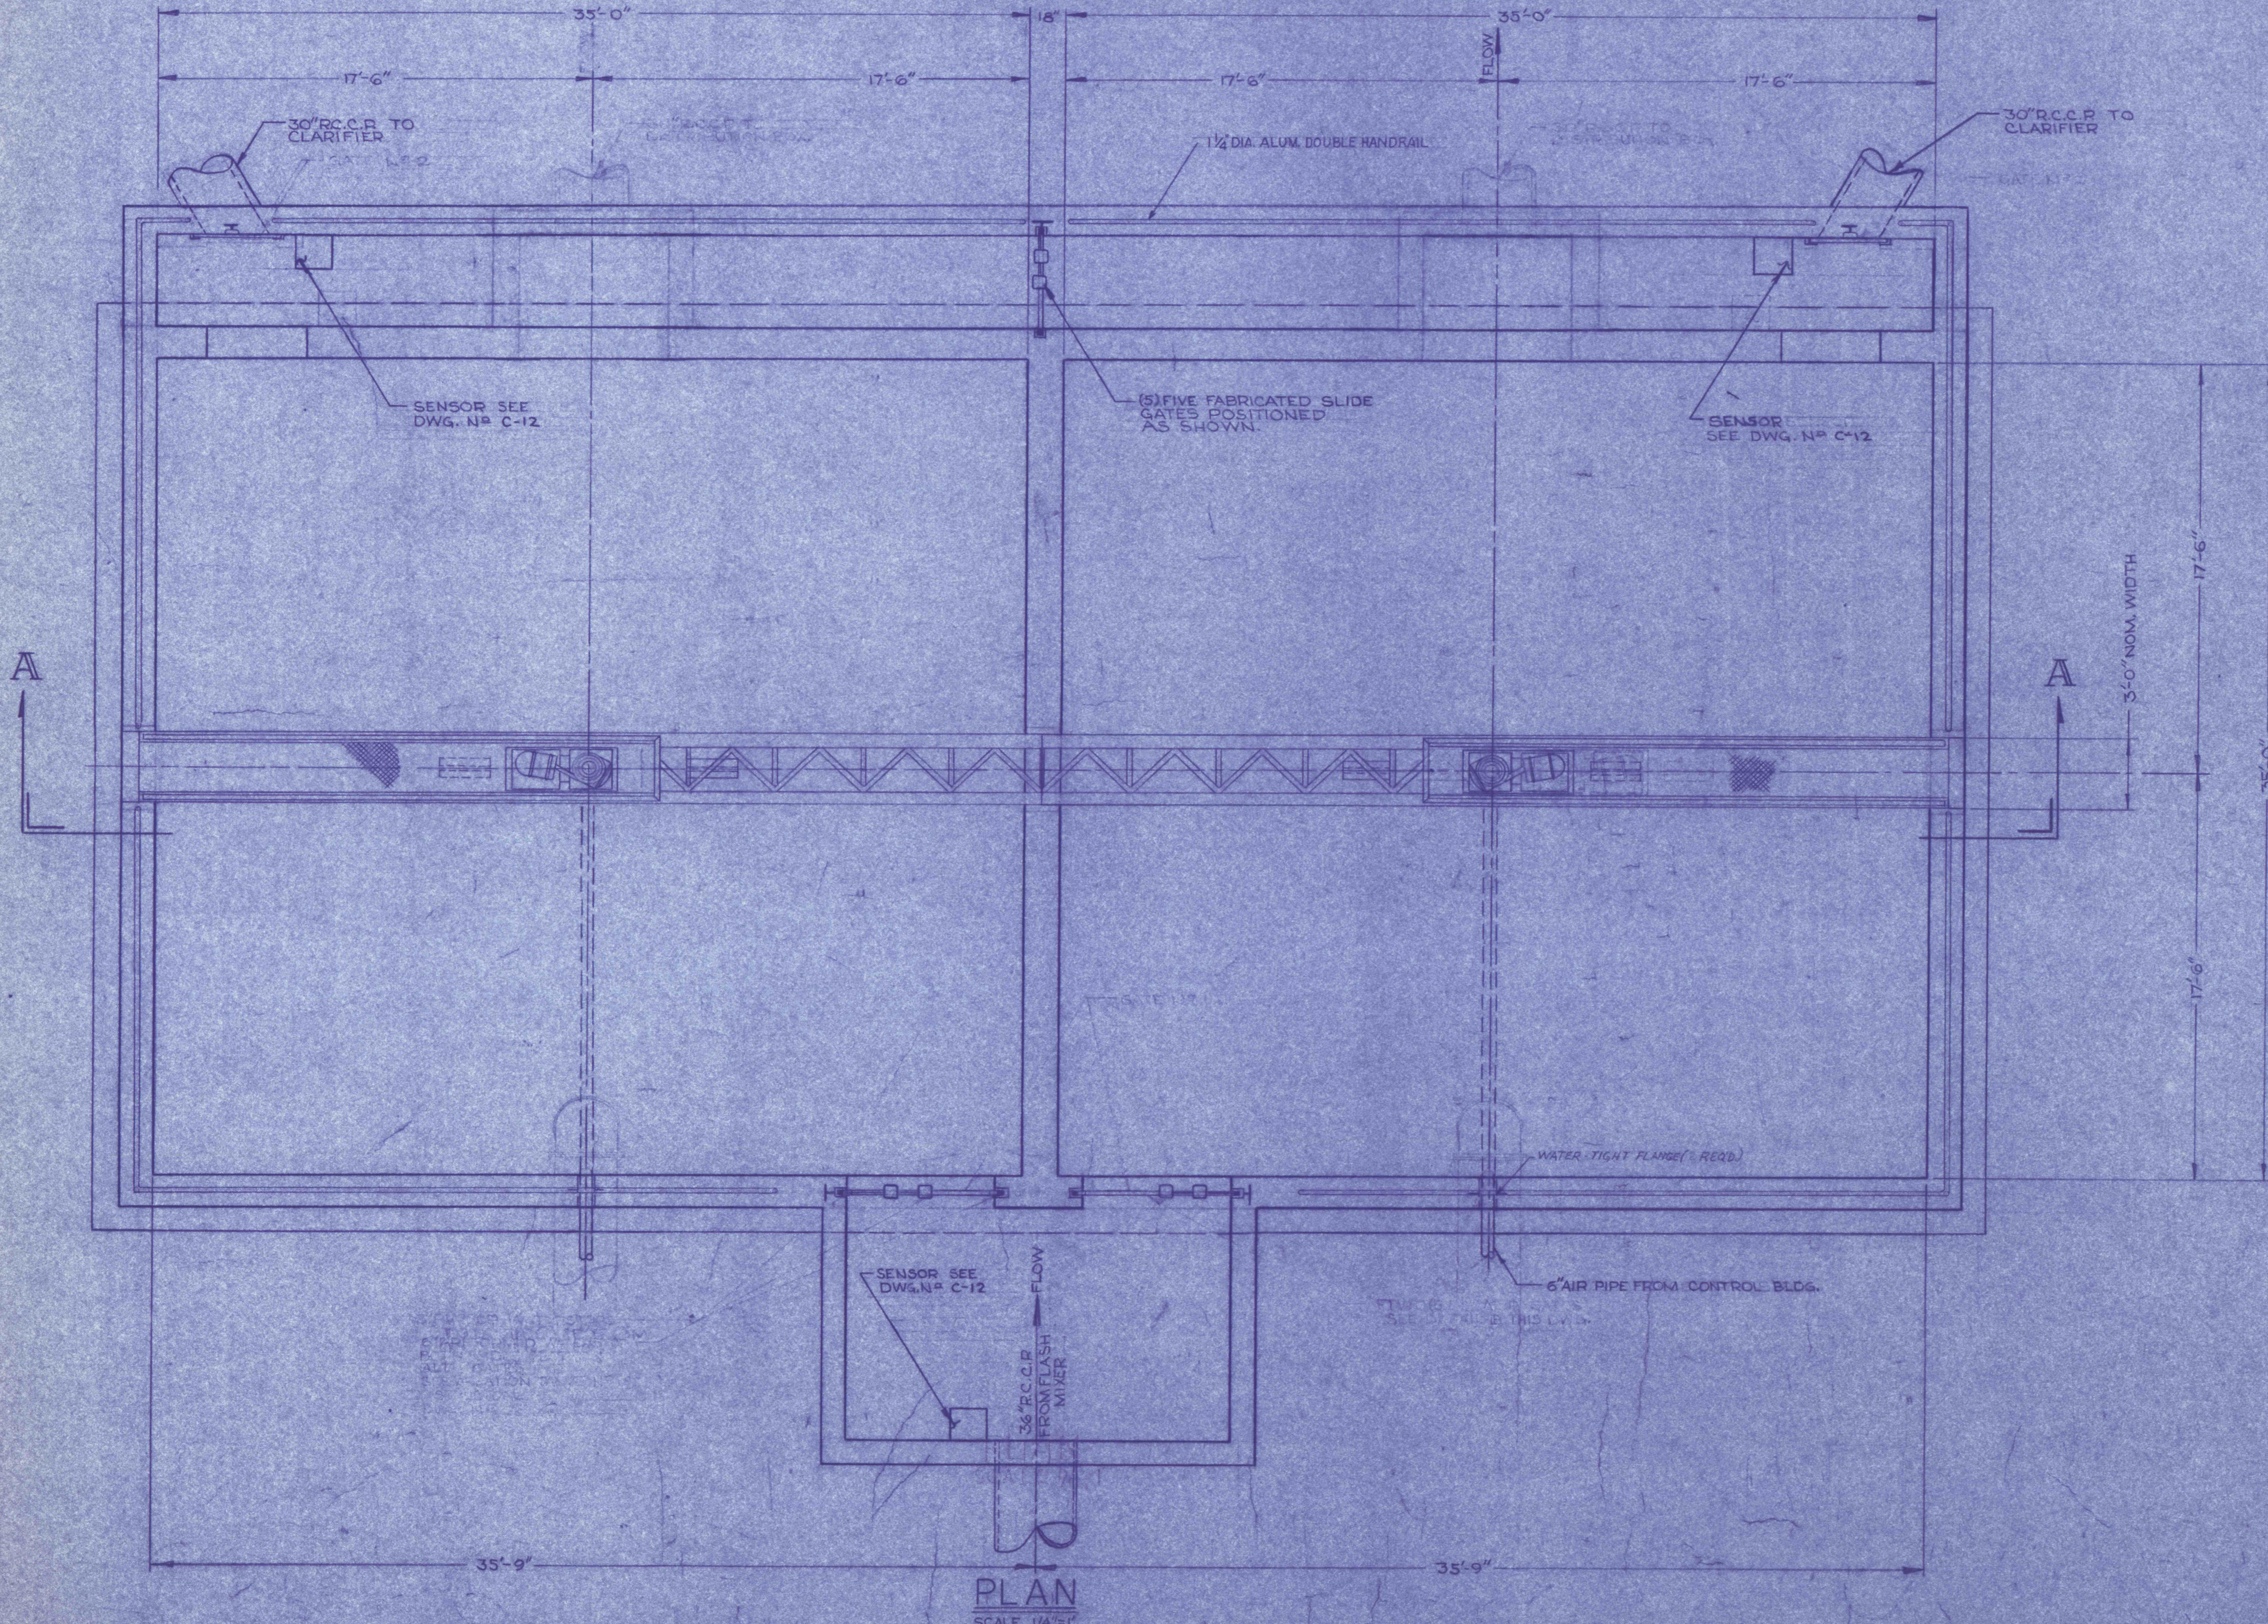


PLAN
SCALE 1/4" = 1'

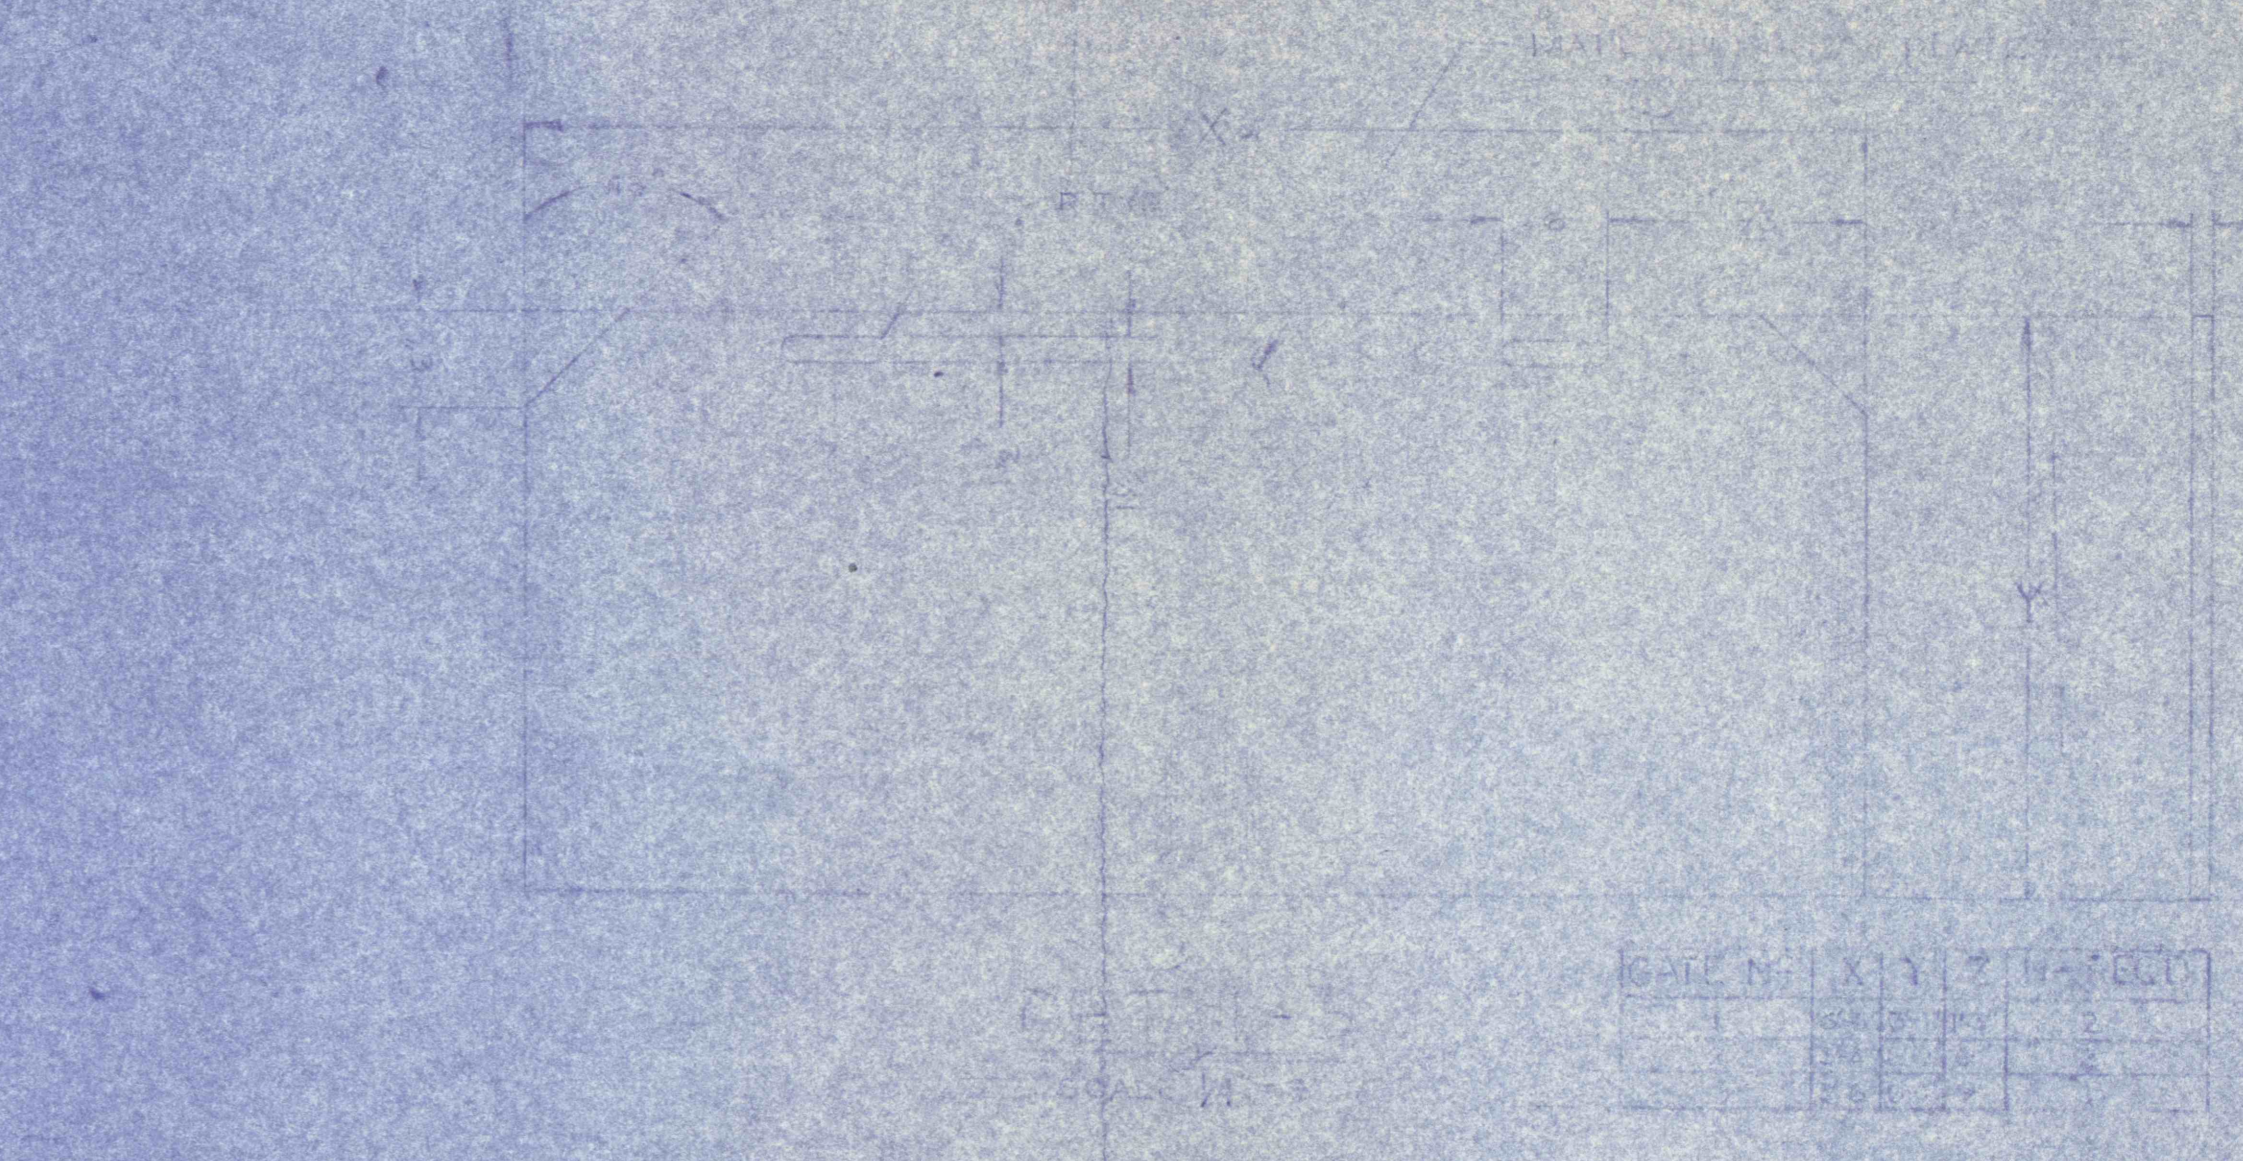

DETAIL-D
NO SCALE


GENERAL NOTES

1. ALL CONSTRUCTION JOINTS BELOW WATER LEVEL TO HAVE "WATER STOP" CONTINUOUS.
2. WATER TIGHT FLANGED CLEEVE (FOR ALL PIPES THRU WALLS OR SLABS BELOW WATER LEVEL.)
3. REFER TO DWG. NO. C-14 FOR STRUCTURAL DETAILS.

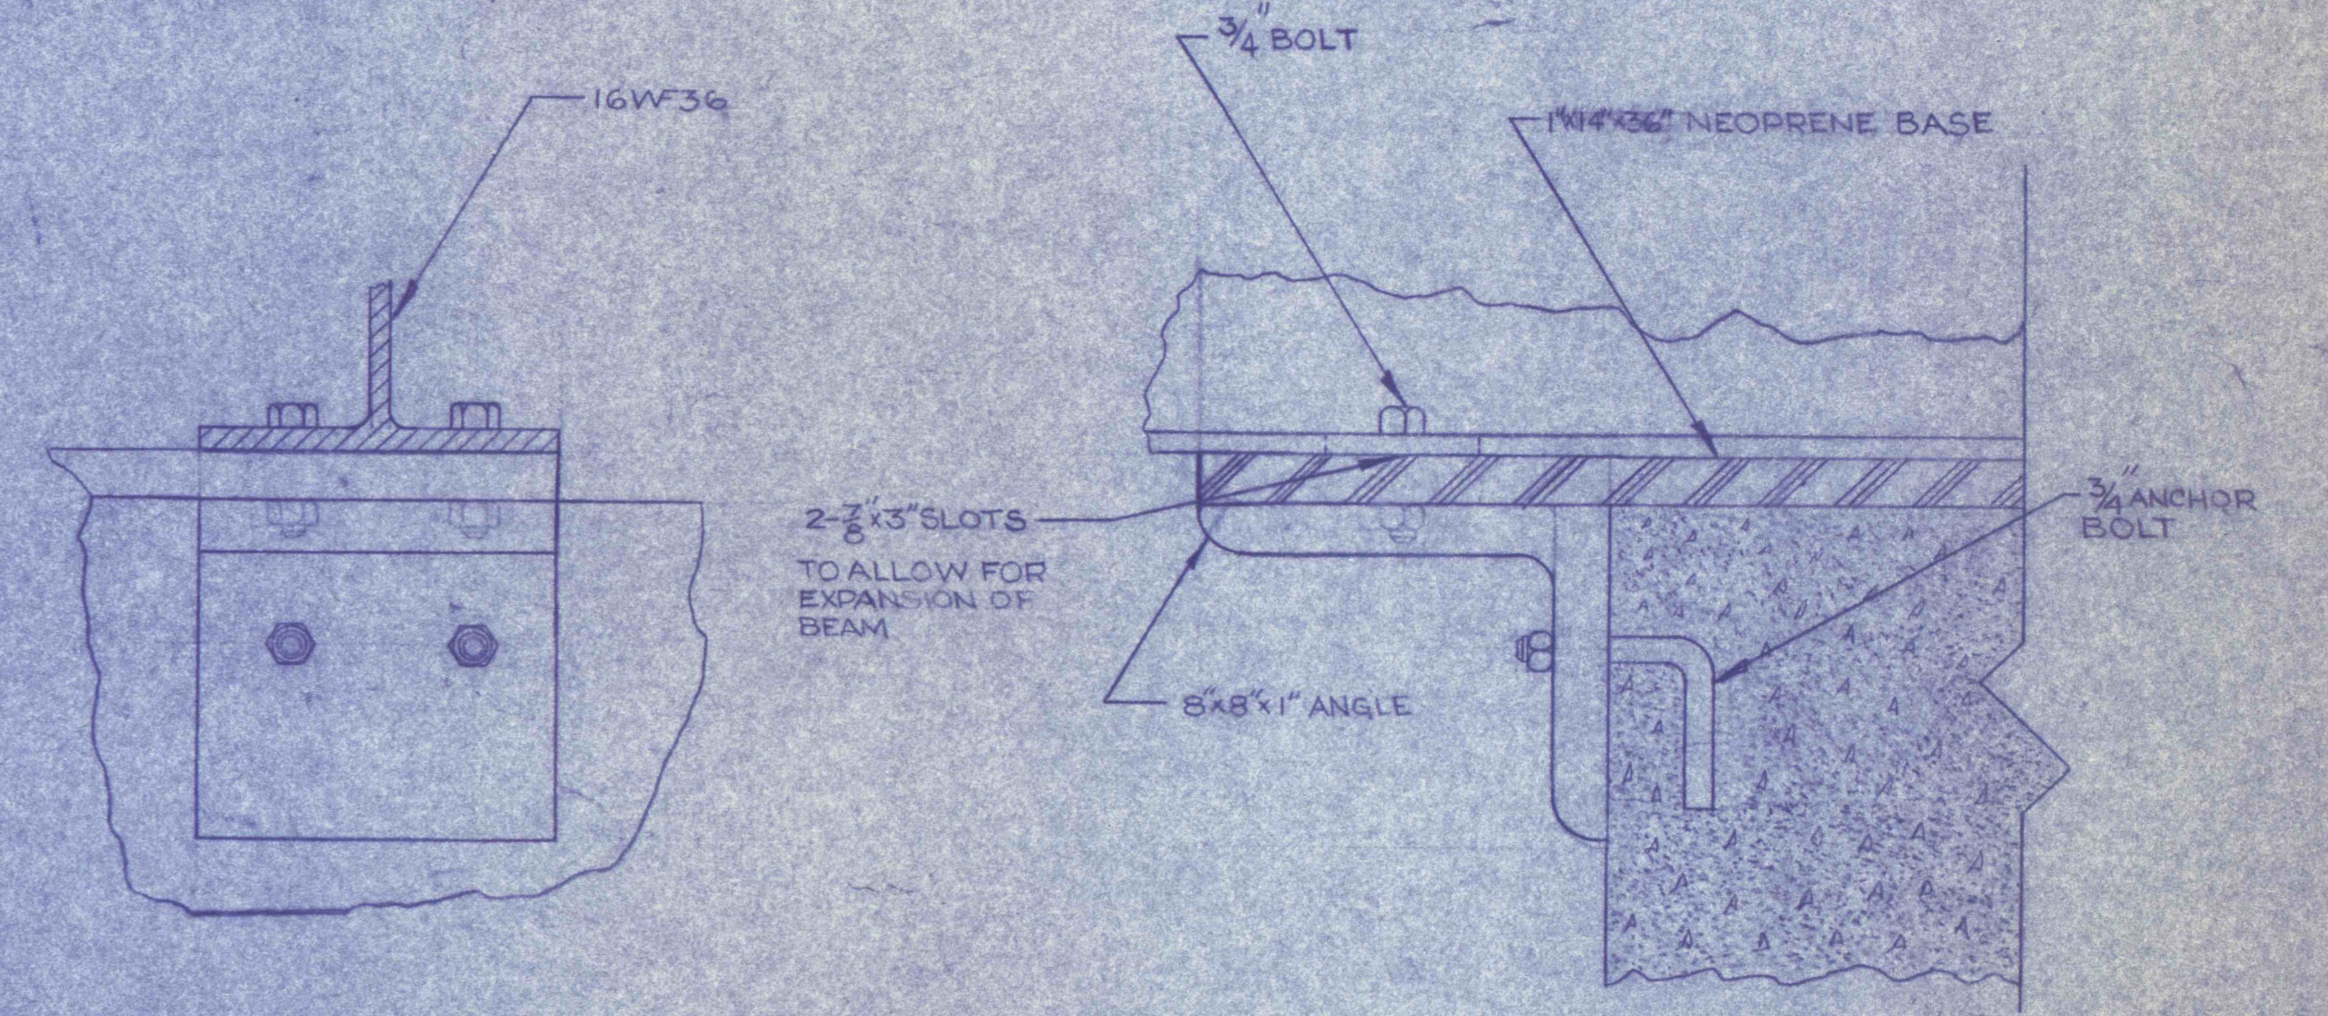

DETAIL C
SCALE 1/4" = 1'

PRE-FINAL

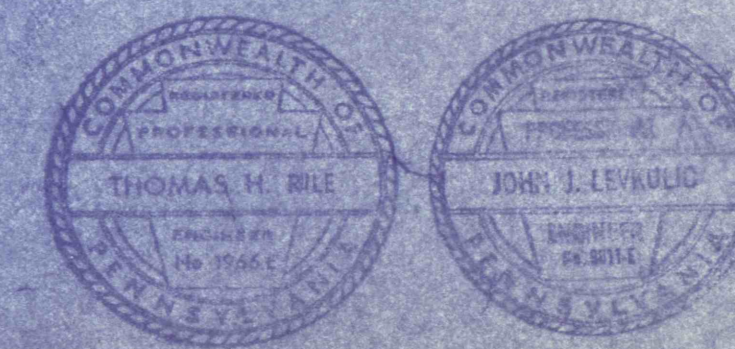

REVISIONS	

AERATION TANKS NO. 1 & 2-MECHANICAL

CONSTRUCTION OF TREATMENT FACILITIES FOR ACID MINE DRAINAGE
RAUSCH CREEK WATERSHED
 SCHUYLKILL COUNTY, PENNSYLVANIA

ANTHRACITE
RESEARCH & DEVELOPMENT CO. INC.
 consulting engineers
 POTTSVILLE PENNSYLVANIA TAMAGUA

JOB NO. 68-05
 DATE: NOV. 1968
 SCALE: AS SHOWN
 DRAWN: JAM WATSON
 APPROVED: THB
 DRAWING NO. **C-15**