


GENERAL NOTES:

- Contractor must not backfill against the basement walls before floor slab and basement floor slab are installed.
- Sub-soil should be well compacted before pouring basement slab.
- Provide waterproofing envelope for exterior faces of basement walls and slab.

GENERAL NOTE:

- Sub soil must be uniformly well compacted. A 12" base course of well compacted crushed stone or gravel must be provided before the slab is poured.
- All equipment to be installed in strict accordance with approved shop drawings.
- Contractor is responsible for all sleeves, brackets, inserts, tranchers, & correct placement of same during concrete construction.
- Water-tight flanged sleeves for all pipes thru walls or slabs below water level.

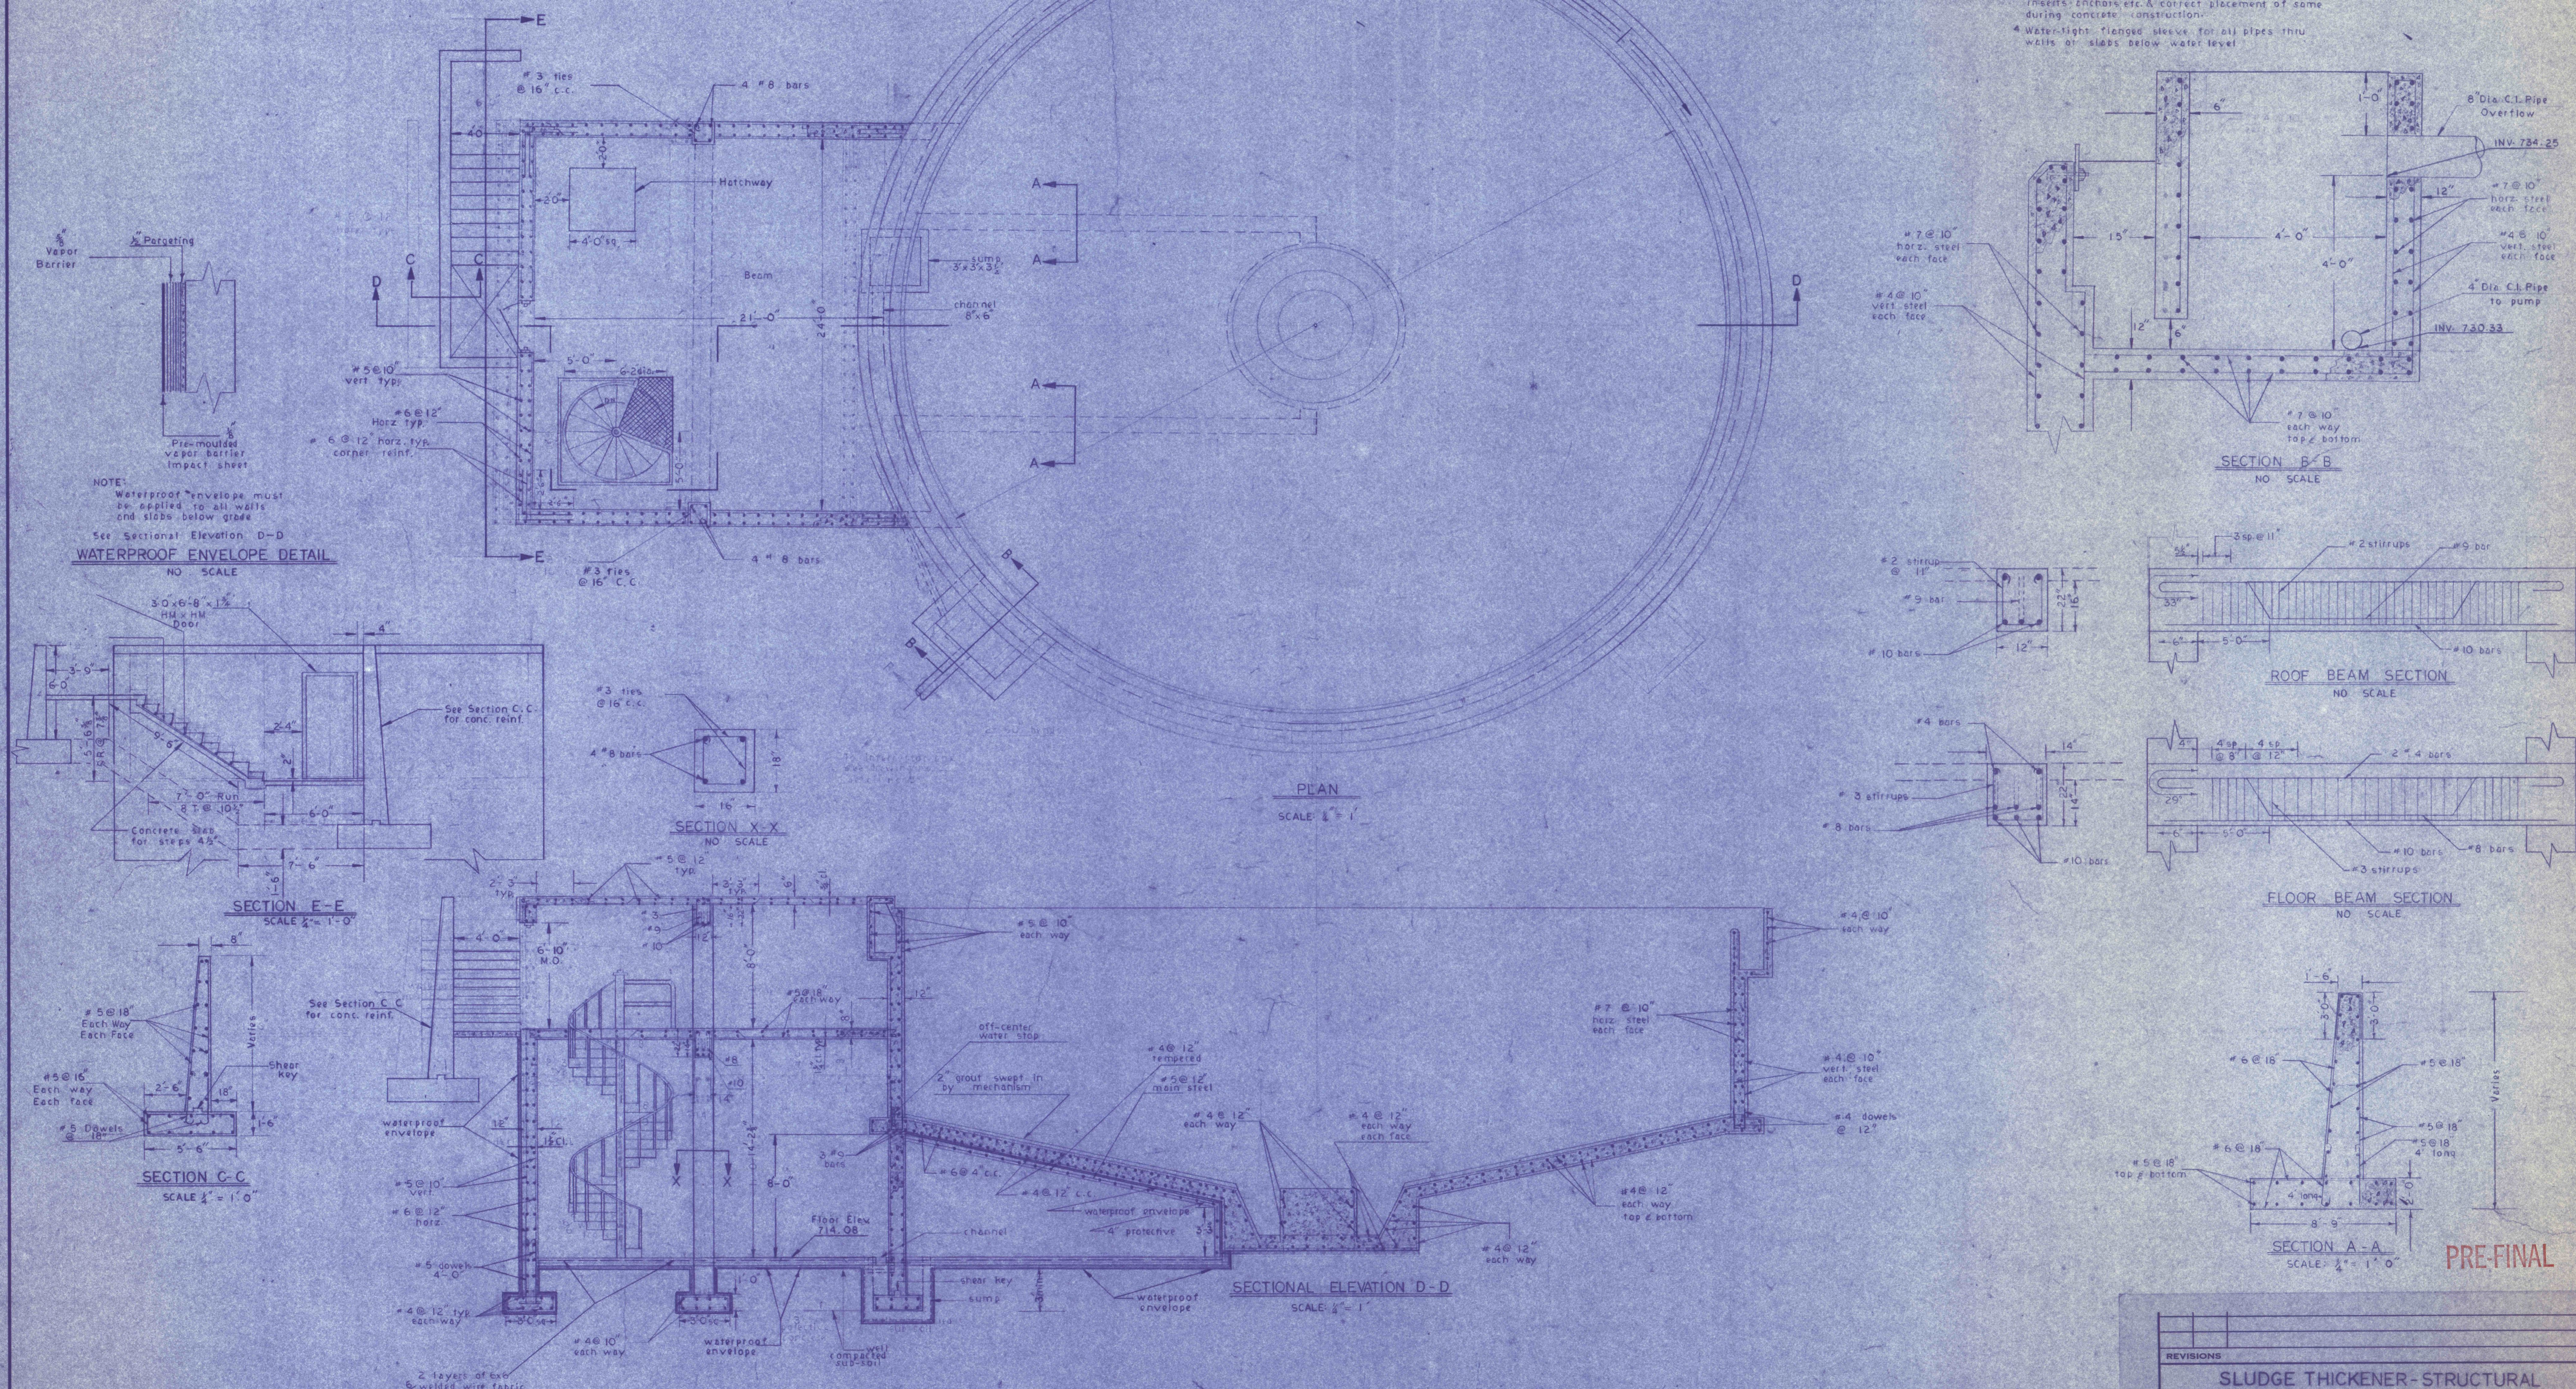

PRE-FINAL



REVISIONS	

SLUDGE THICKENER - STRUCTURAL	
CONSTRUCTION OF TREATMENT FACILITIES FOR ACID MINE DRAINAGE	
RAUSCH CREEK WATERSHED	
SCHUYLK COUNTY PENNSYLVANIA	
ANTHRACITE RESEARCH & DEVELOPMENT CO. INC. consulting engineers	
POTTSVILLE PENNSYLVANIA	TAMAGUA

JOB NO: 6805	DATE: NOV 1969
SCALE: NOTED	DRAWN: G.C.F.
APPROVED: T.H.R. J.J.L.	DRAWING NO: C-18